



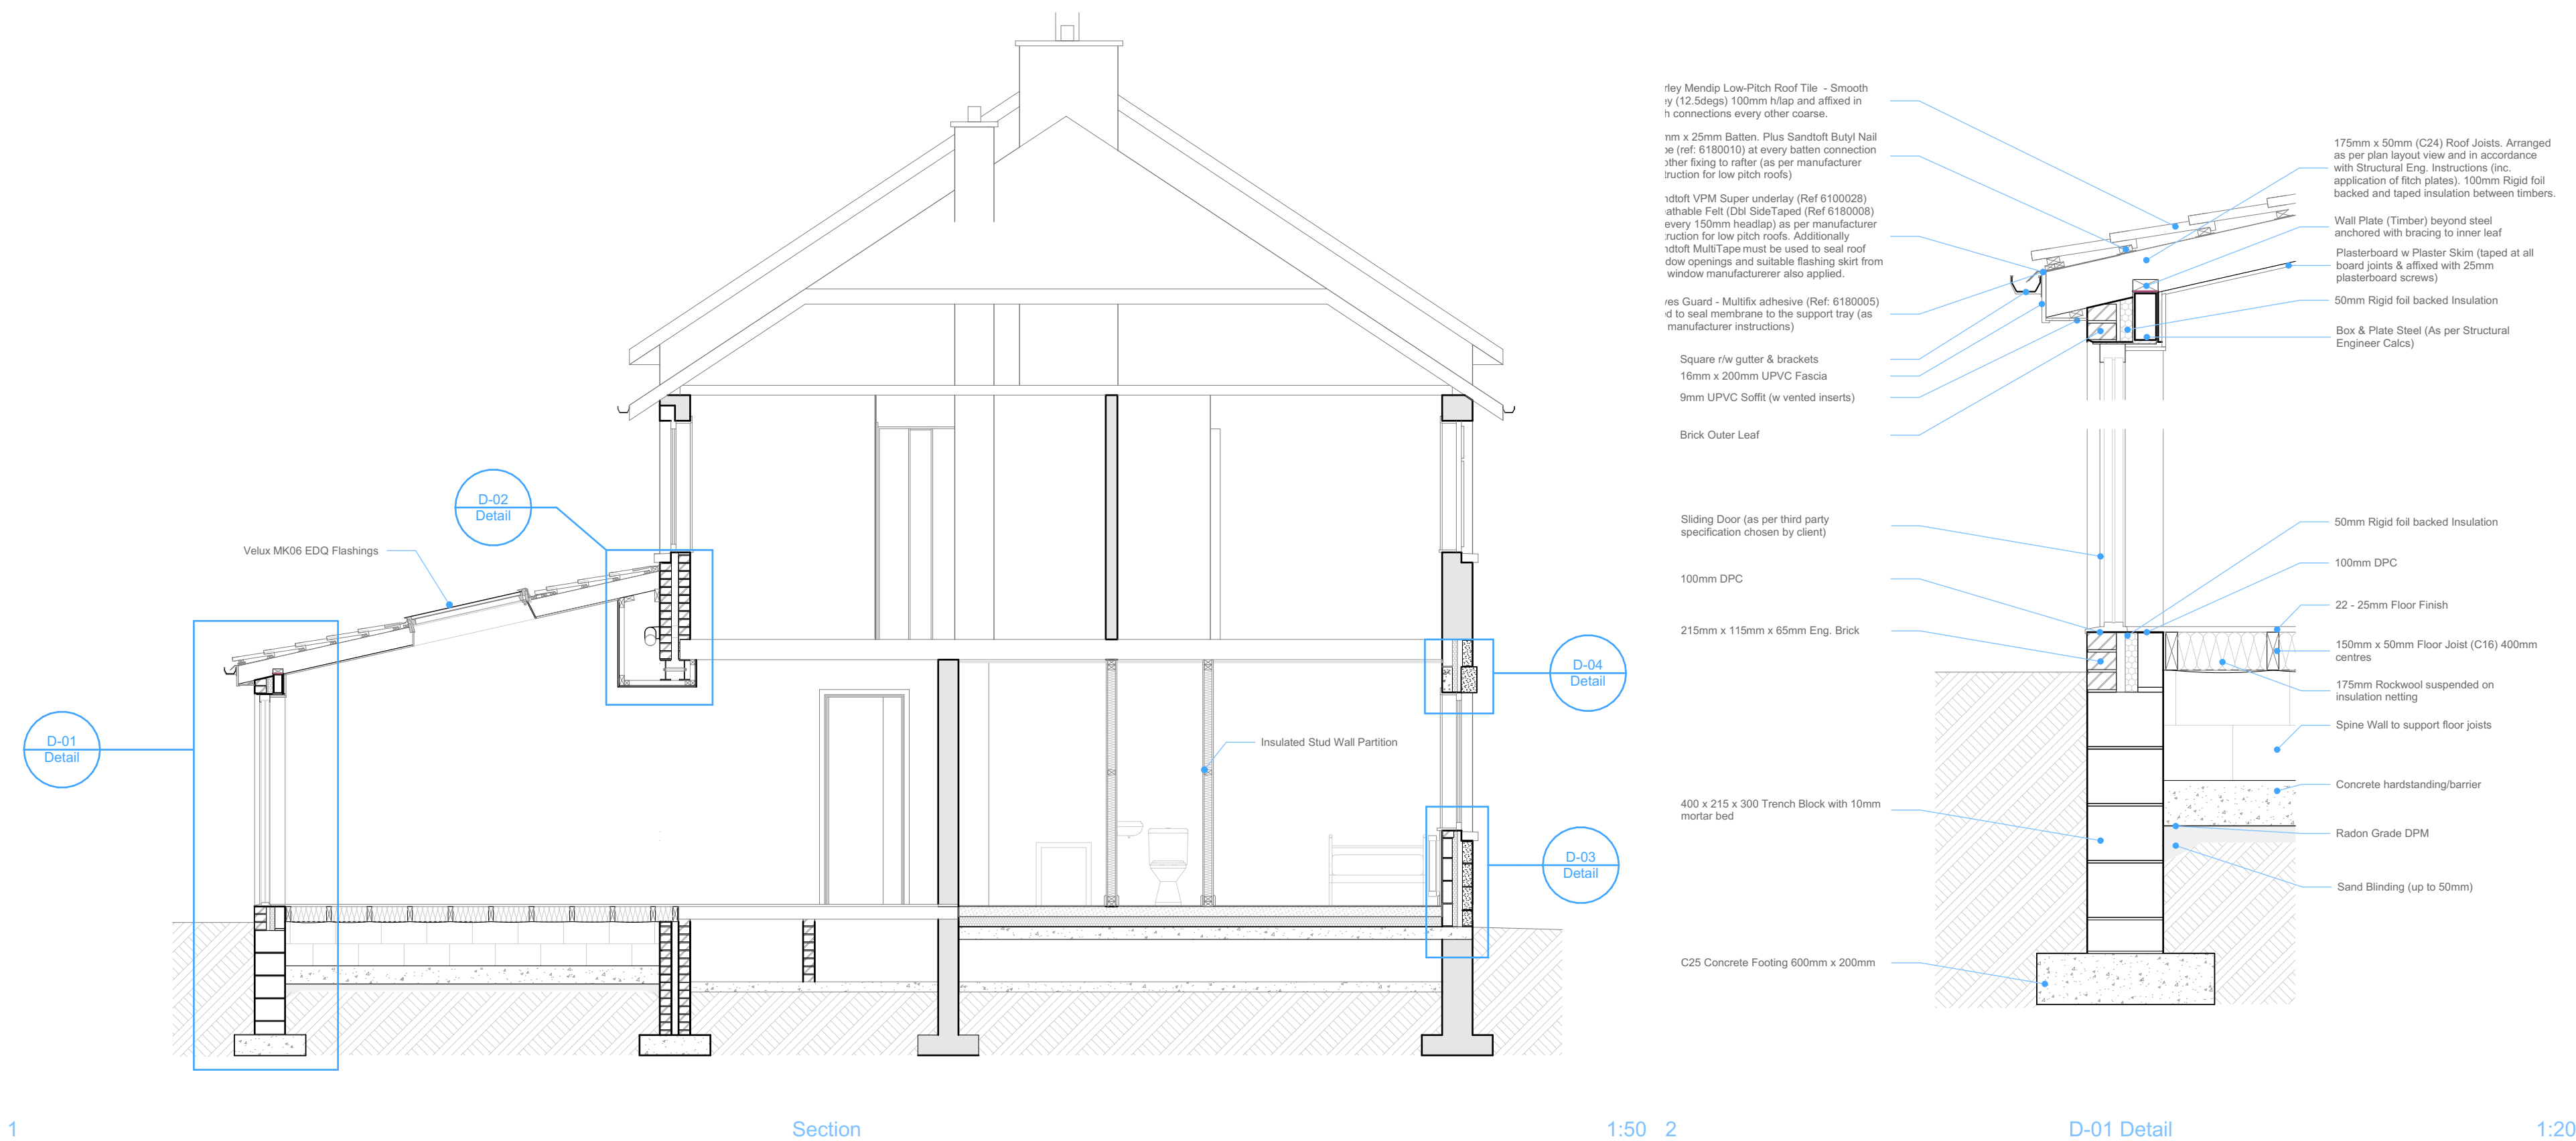

1 Section 1:50 2 D-01 Detail 1:20

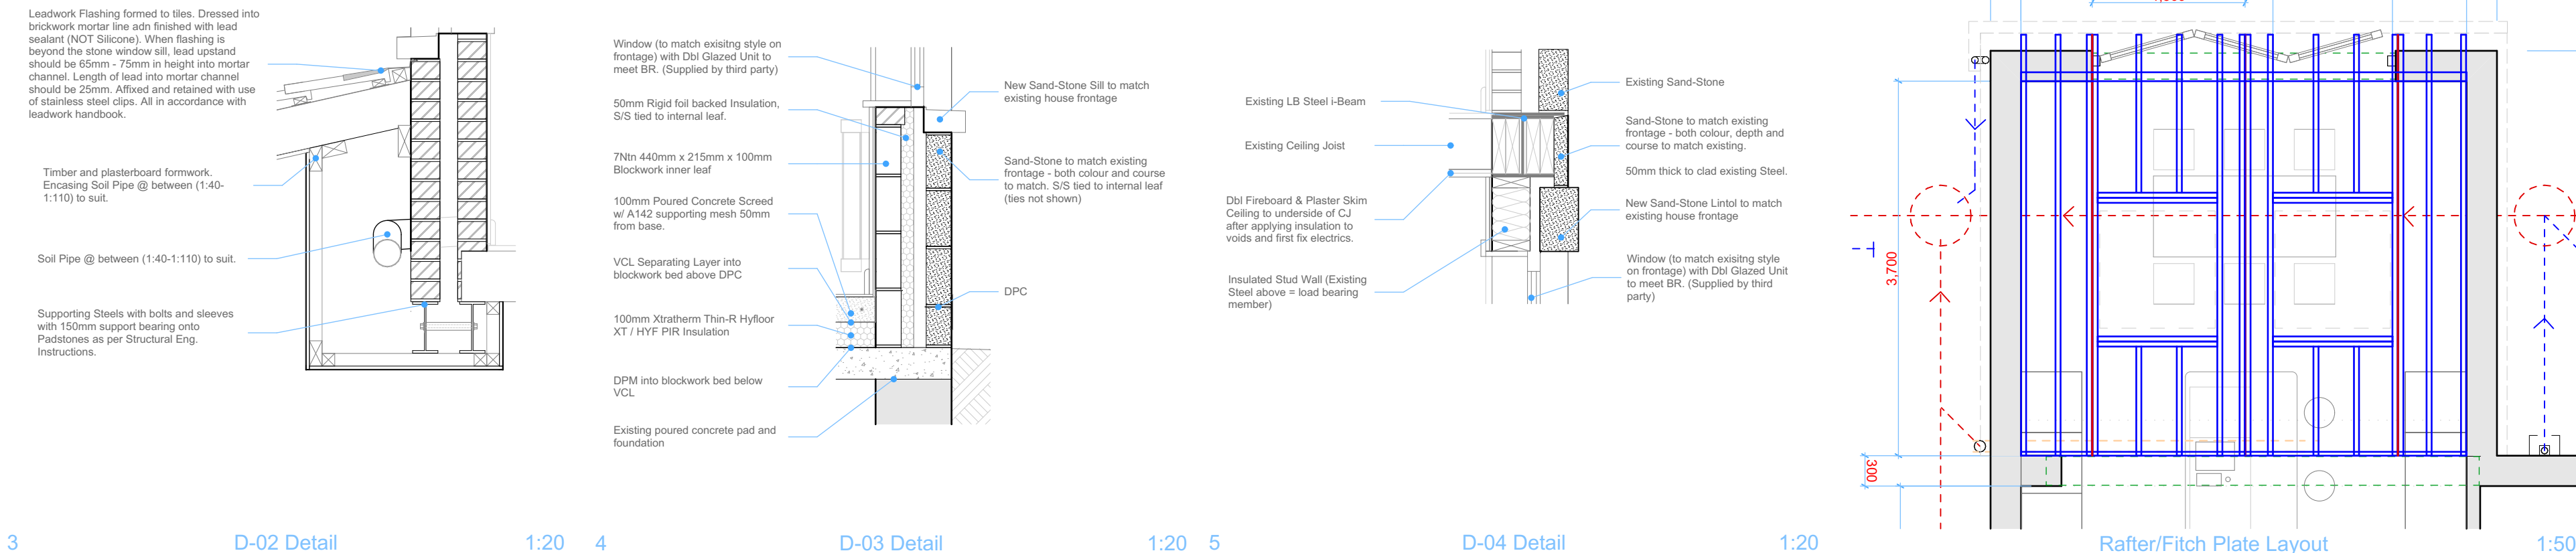

3 D-02 Detail 1:20 4 D-03 Detail 1:20 5 D-04 Detail 1:20 Rafter/Fitch Plate Layout 1:50

Project / Client	Layout Name	Drawing Status	Scales @ A2	Drawn By	Date	Revision
R & L Siswick 109 Slaithwaite Road Meltham Huddersfield West Yorkshire HD9 5PW England	Section Detail	Planning	1:50, 1:20	JP	29/04/2021	