
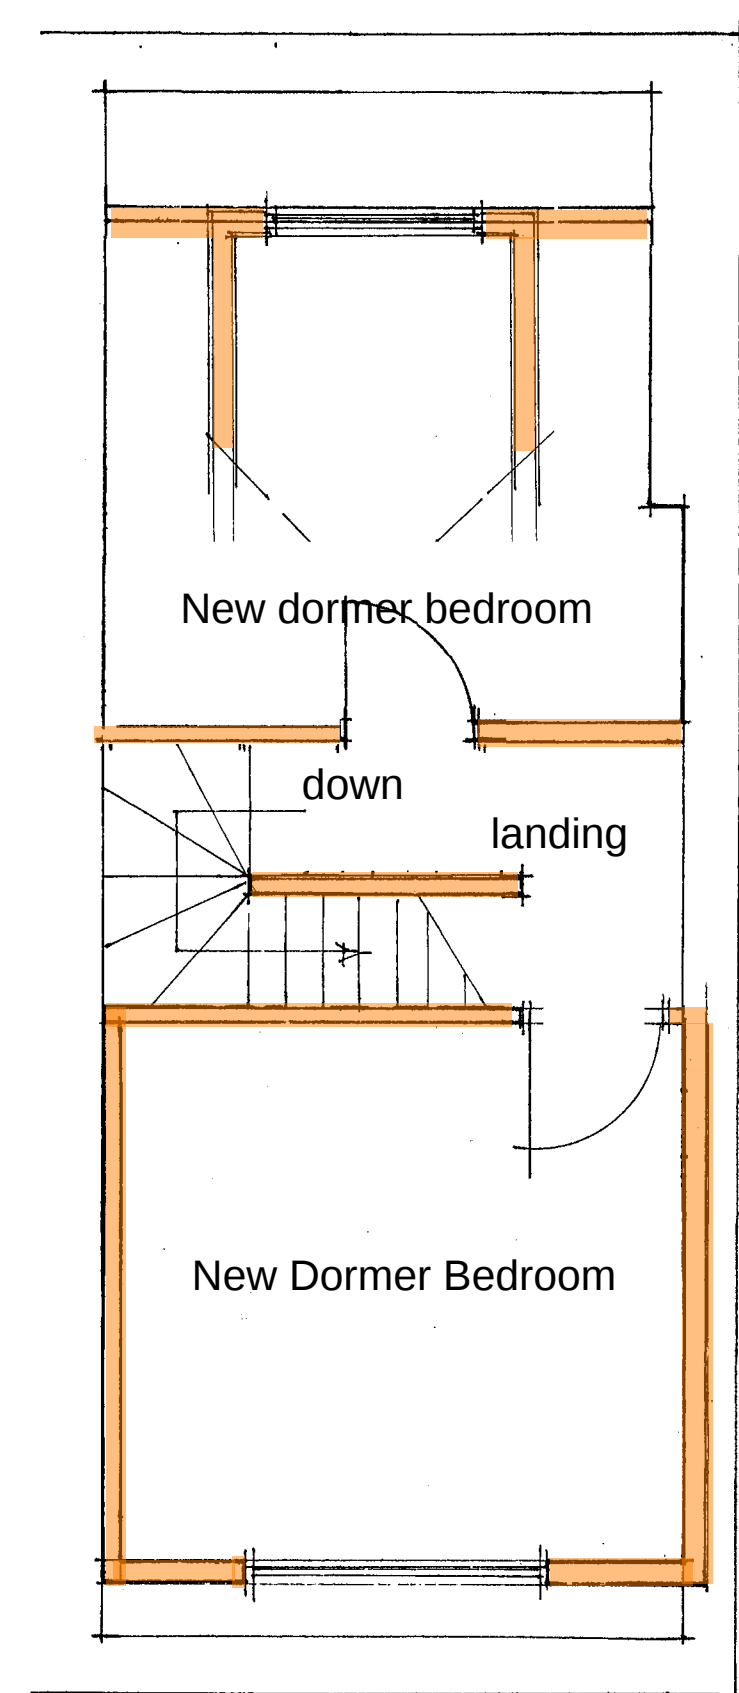
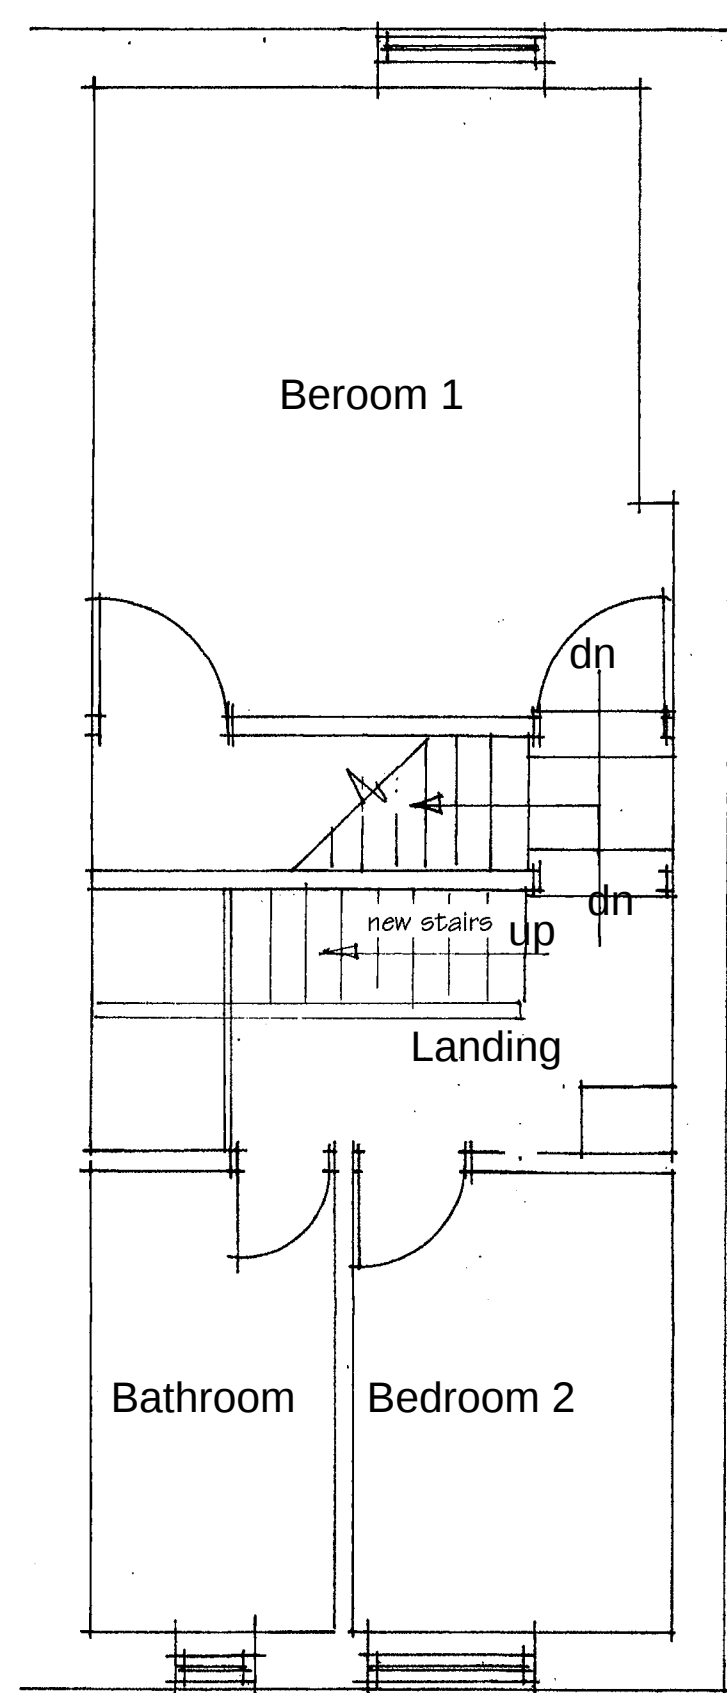


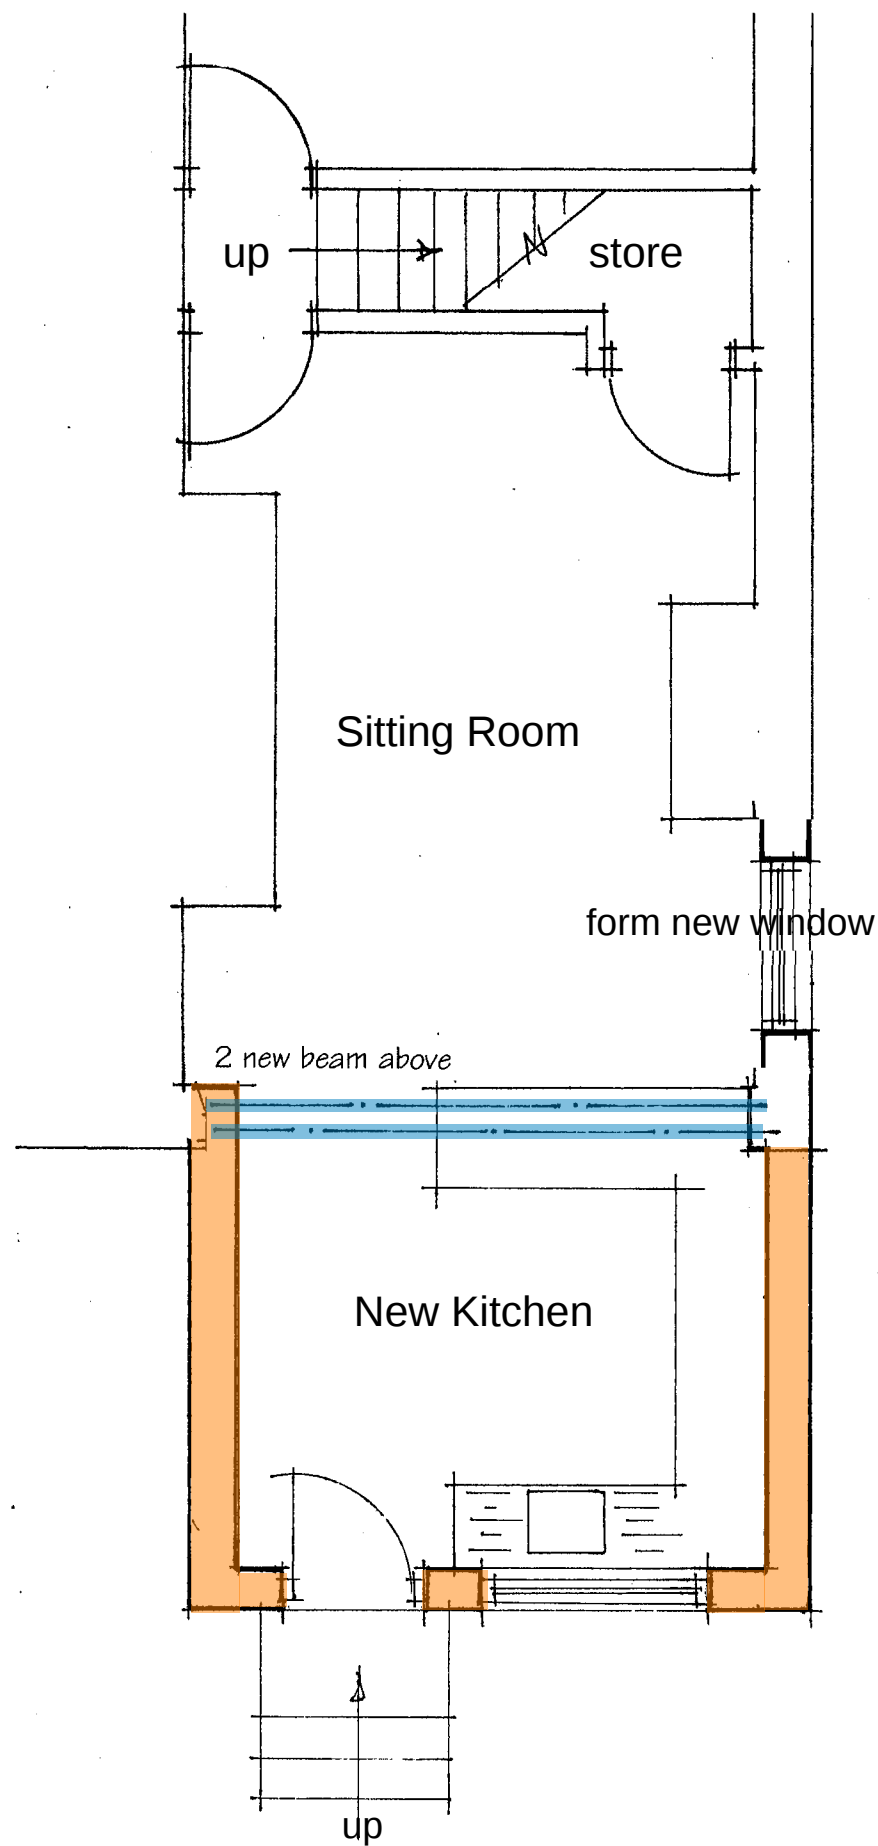

PROPOSED GROUND FLOOR PLAN    PROPOSED 1st FLOOR    PROPOSED 2nd FLOOR PLAN