
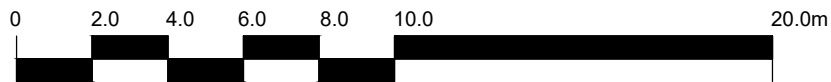


SITE SECTION EE

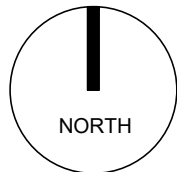

The copyright of this drawing is vested with Corstorphine & Wright Ltd and must not be copied or reproduced without the consent of the company.

Rev.	Description	Date	Drawn	Chk.
------	-------------	------	-------	------

Client
Vistry Partnerships (Yorkshire)

Project
Hanging Heaton
Dewsbury

Drawing Title
Site Section EE

Drawing Status
PLANNING

Corstorphine & Wright

Stourbridge Studio
The Old Library, Hagley Road, Stourbridge, West Midlands, DY8 1QH
01384 909 850
corstorphine-wright.com

Drawing No. 20520 - 315				Revision 00
----------------------------	--	--	--	----------------

Drawn TS	Checked TS	Paper Size A2	Scale 1:100	Date 29.07.21
-------------	---------------	------------------	----------------	------------------