




Issue Purpose : HHP Application			
Project	Proposed change of roof to existing single storey extension	Date	01-05-2021
		Scale	1:100,200, @ A3
Address	149 High Street, Dewsbury, WF17 6DP	Title	Ex & Pr Plans/Elevations
		D.N.	2021 - 149 HS - 02

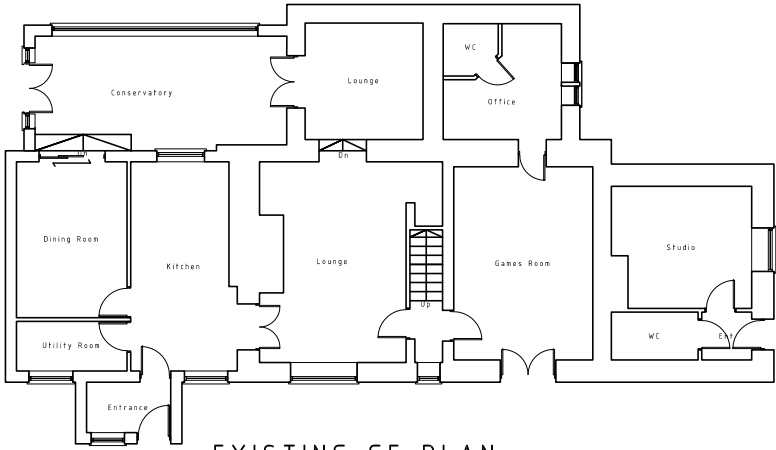


EXISTING GF PLAN
1:200

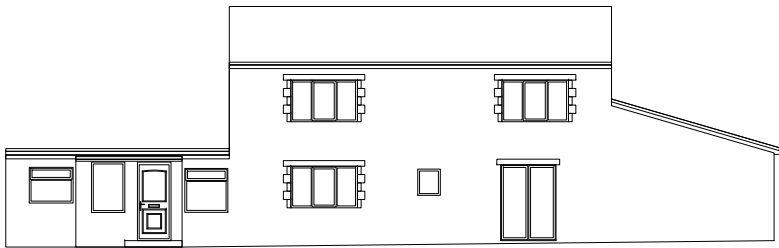


EXISTING FRONT ELEVATION
1:200

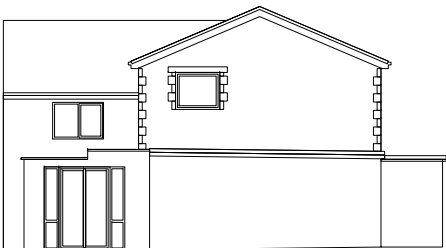


EXISTING SIDE ELEVATION
1:200

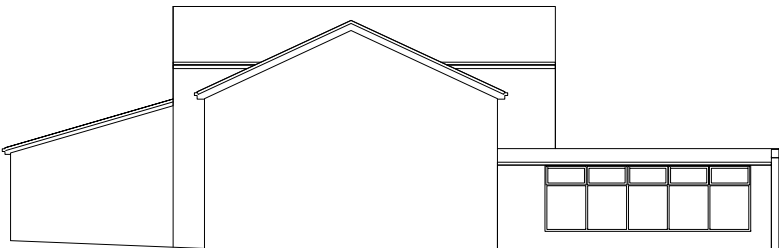


EXISTING REAR ELEVATION
1:200

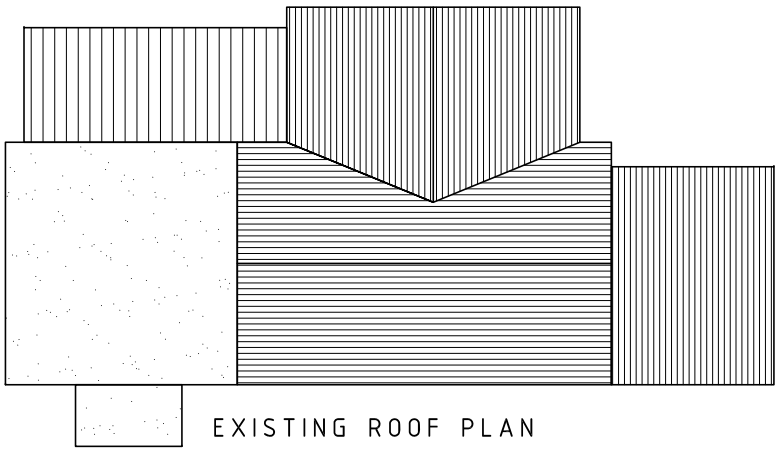


EXISTING ROOF PLAN
1:100

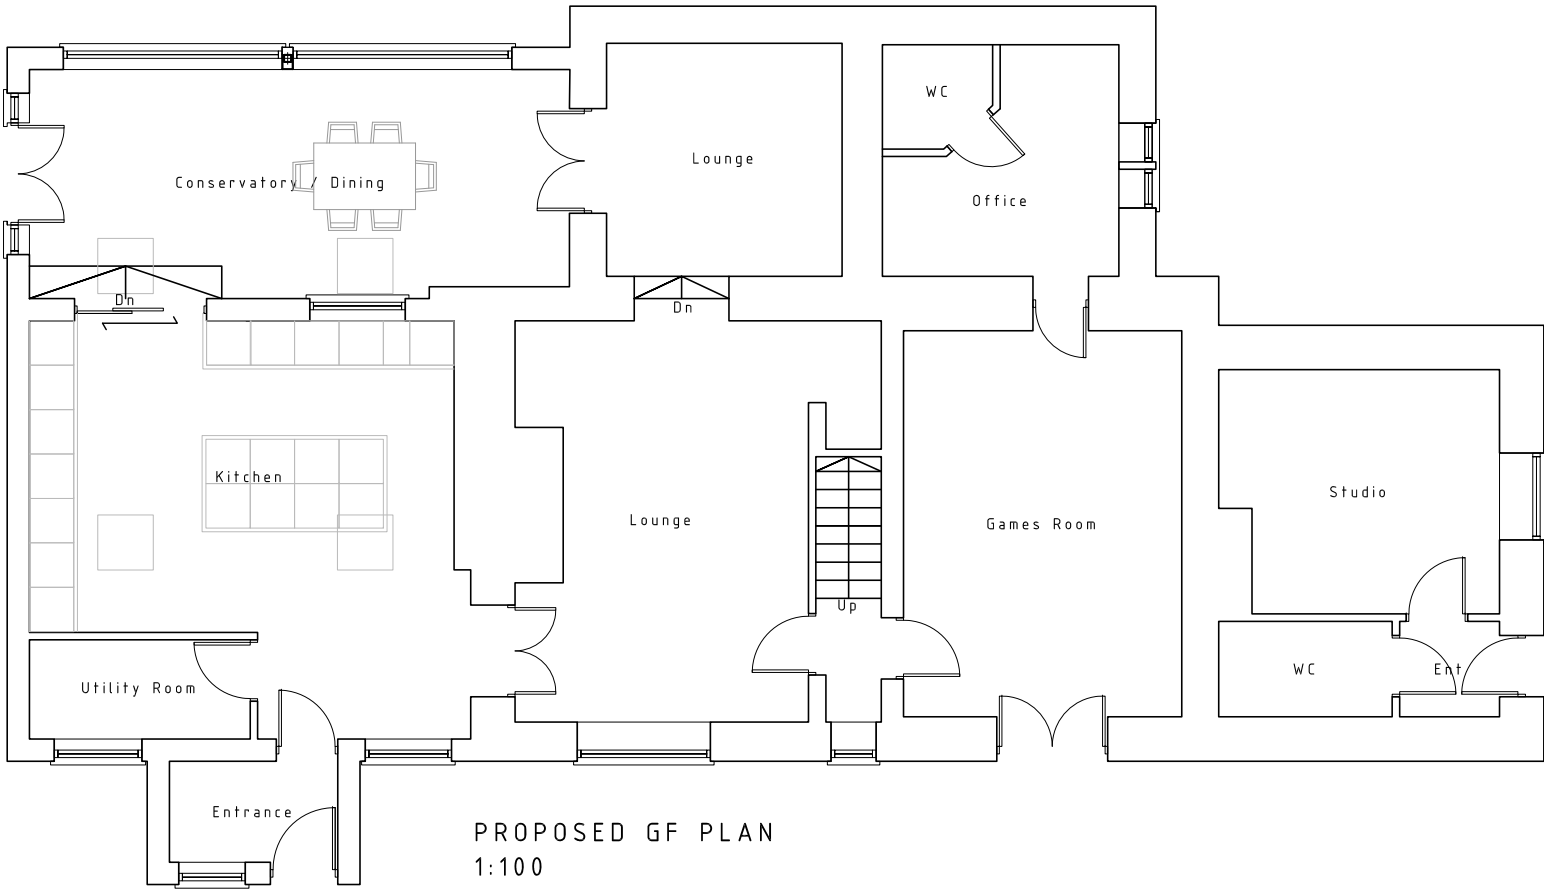


PROPOSED GF PLAN
1:100

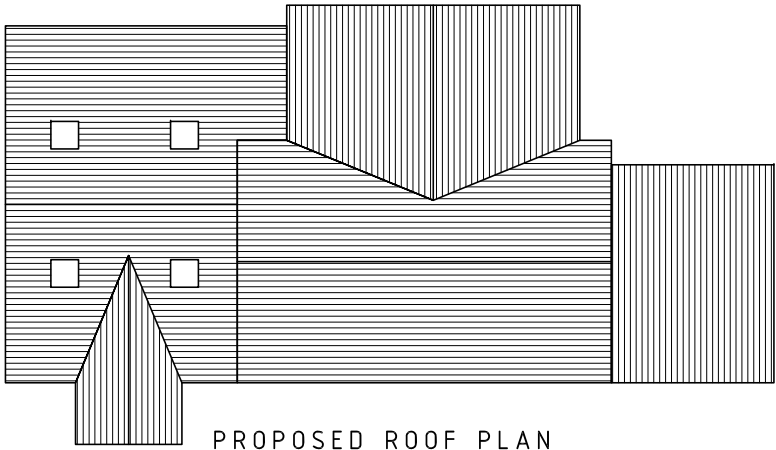


PROPOSED ROOF PLAN
1:200

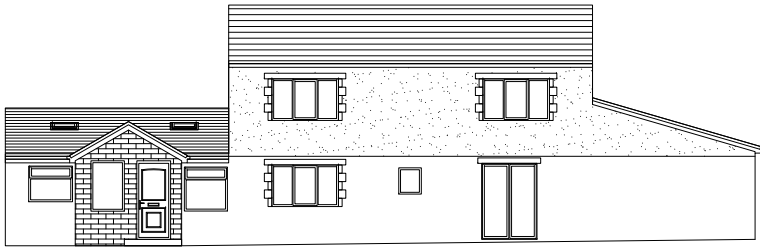

PROPOSED FRONT ELEVATION
1:200

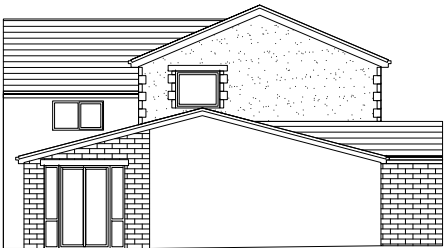

PROPOSED SIDE ELEVATION
1:200

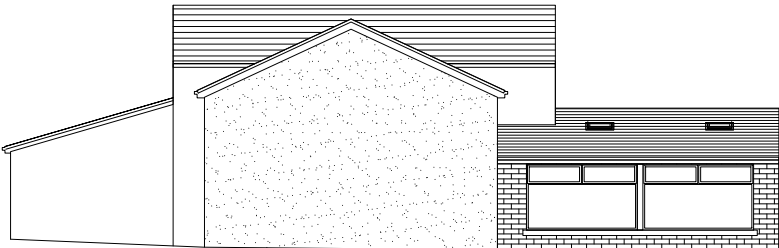

PROPOSED REAR ELEVATION
1:200