





Notes | Sketch schemes may be based on plan information of unknown origin and is subject to verification and survey. Contractors must verify all dimensions on site before commencing any work or shop drawings. This drawing is not to be scaled. Use figured dimensions only. Ensure digital versions are plotted at 'Actual Size'. Building areas are liable to adjustment over the course of the design process due to ongoing construction detailing developments. Subject to statutory approvals and survey. The bar above is to check that the drawing has been printed to scale.

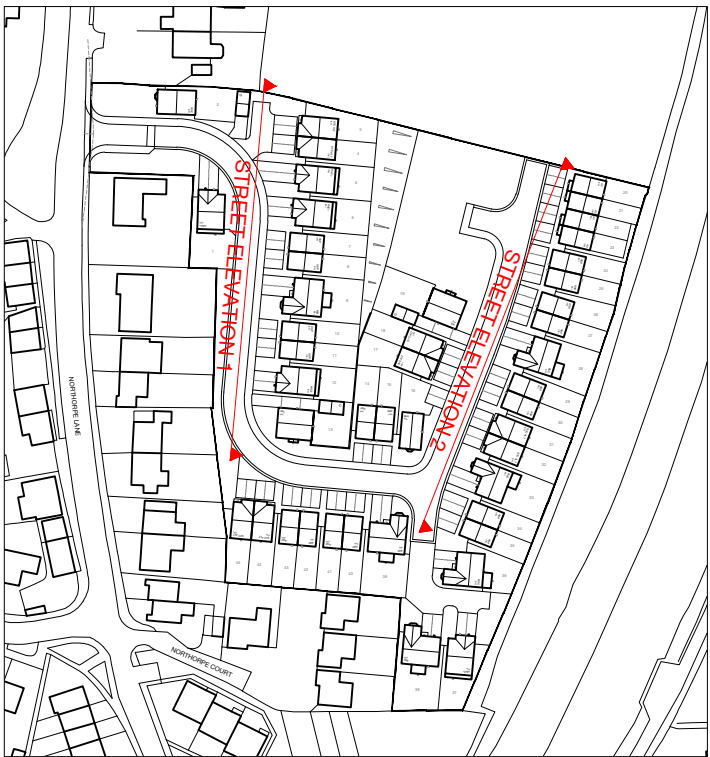

Reference Plan - 1:2000

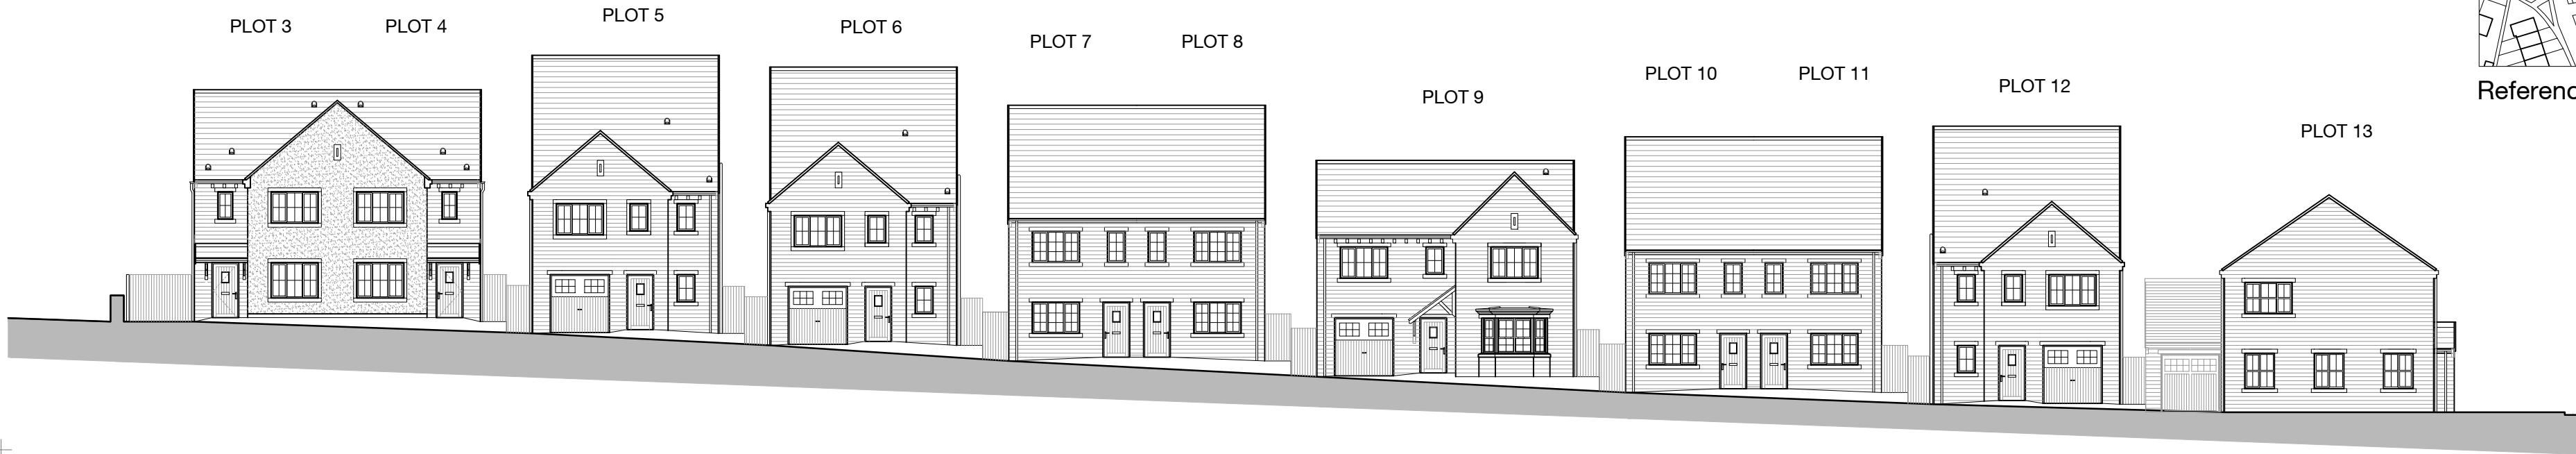

Street Elevation 1



Street Elevation 2

Rev	Date	Description	Drawn	Checked
Project	-	-	-	-
Drawing	-	-	-	-
Client	-	-	-	-
BIM Suitability Description			BIM Suitability Code	
SUITABLE FOR INFORMATION			S2	
Status	-	2 Riverside Way Whitehall Waterfront Angel LEEDS ■ LONDON □		
Date	-	181 4EH		
Drawn	-	1 0113 819 8041		
Checked	-	1 0203 883 8602		
Scale (A2)	-	w.edwardarchitecture.co.uk e.info@edwardarchitecture.co.uk		
Project	Originator	Designer	Drawing No.	Rev.
XXXX - EA	-	A -	XXXX - XX	-

