




Notes | Sketch schemes may be based on plan information of unknown origin and is subject to verification and survey. Contractors must verify all dimensions on site before commencing any work or shop drawings. This drawing is not to be scaled. Use figured dimensions only. Ensure digital versions are plotted at 'Actual Size'. Building areas are liable to adjustment over the course of the design process due to ongoing construction detailing developments. Subject to statutory approvals and survey. The bar above is to check that the drawing has been printed to scale.

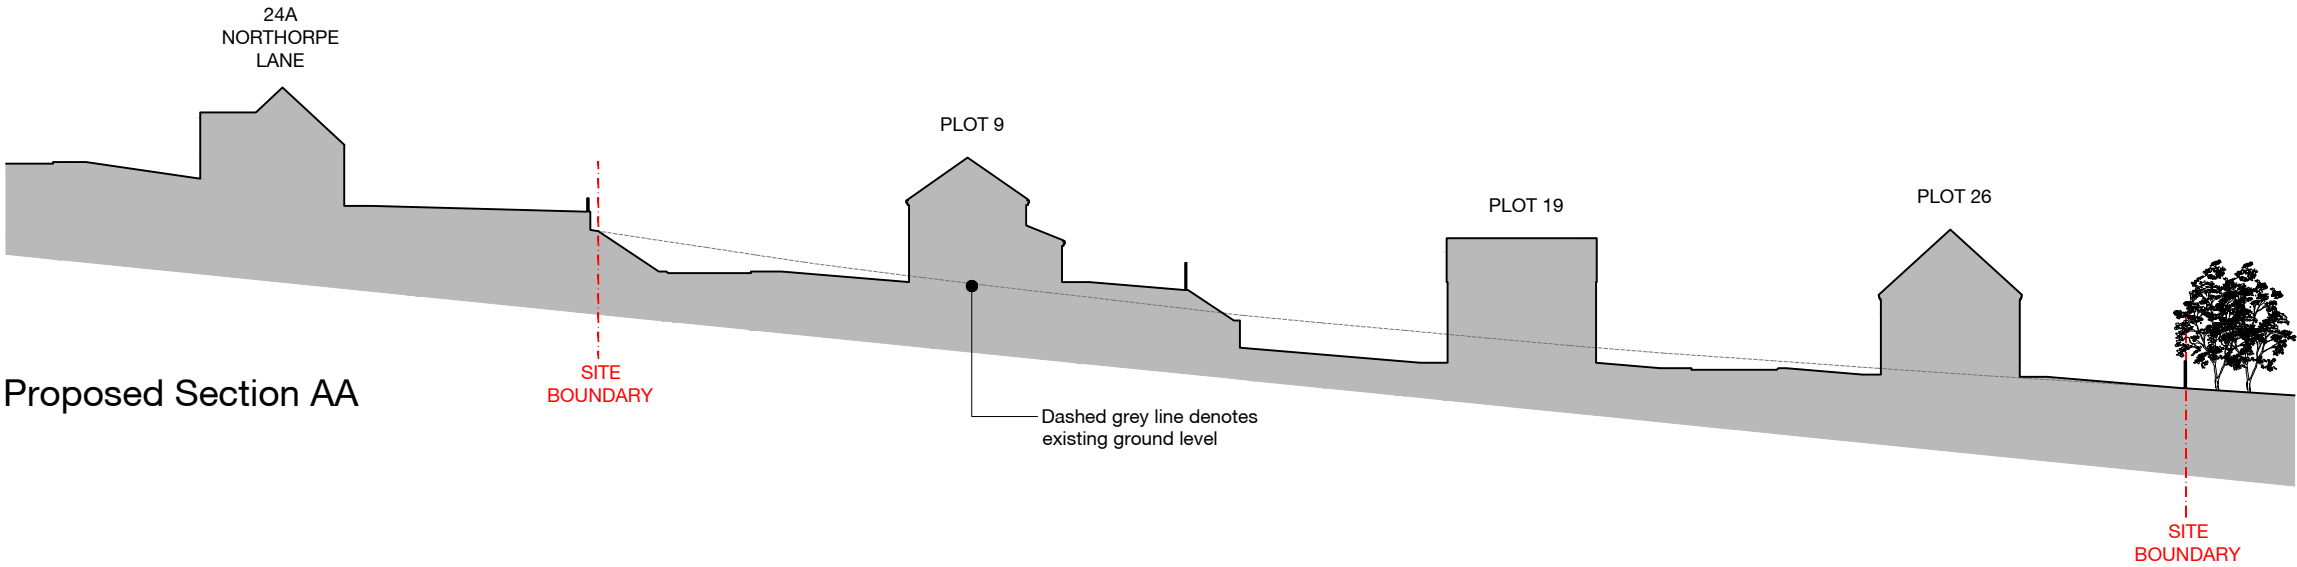

Proposed Section AA

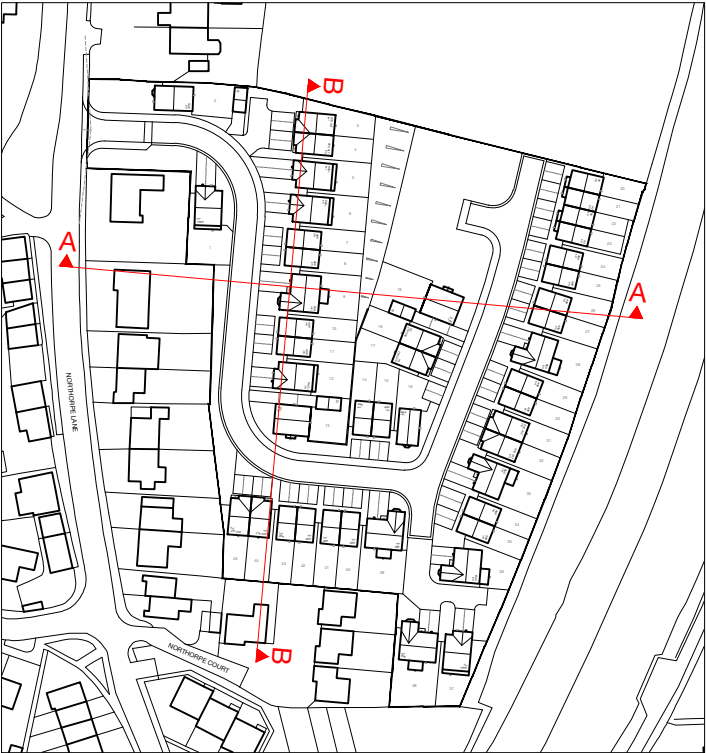

Reference Plan - 1:2000

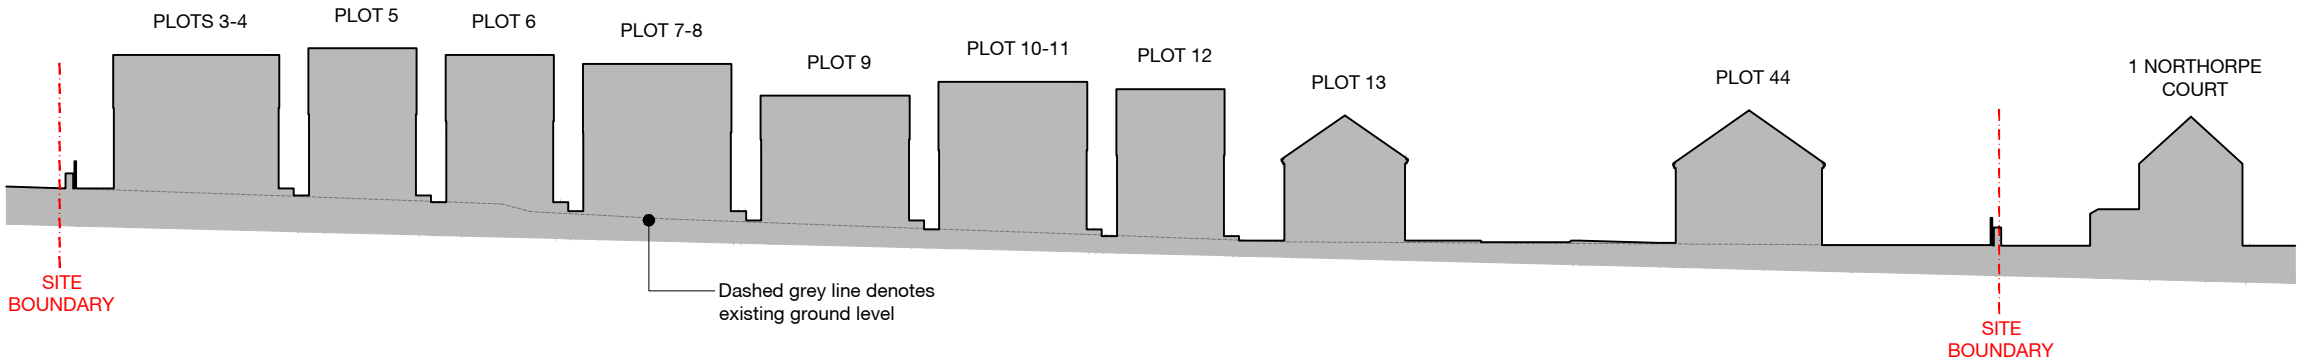

Proposed Section BB

Rev	Date	Description	Drawn	Checked
Project Northorpe Lane, Mirfield				
Drawing Proposed Site Sections				
Client Newett Homes				
BIM Suitability Description SUITABLE FOR INFORMATION			BIM Suitability Code S2	
Status	Planning	2 Riverside Way Whitehall Waterfront LEEDS	320 City Road Angel LONDON	edward architecture
Date	18.03.21	LS1 4EH t 0113 819 8041	EC1V 2NZ t 0203 883 8602	
Drawn	CR	w edwardarchitecture.co.uk		
Checked	GE	e info@edwardarchitecture.co.uk		
Scale (A3)	1:500			
Project	Originator	Discipline	Drawing No	Rev
0899	- EA	- A	- P005	-