


rear of, 28, Northorpe Lane, Northorpe, Mirfield, WF14 0QN

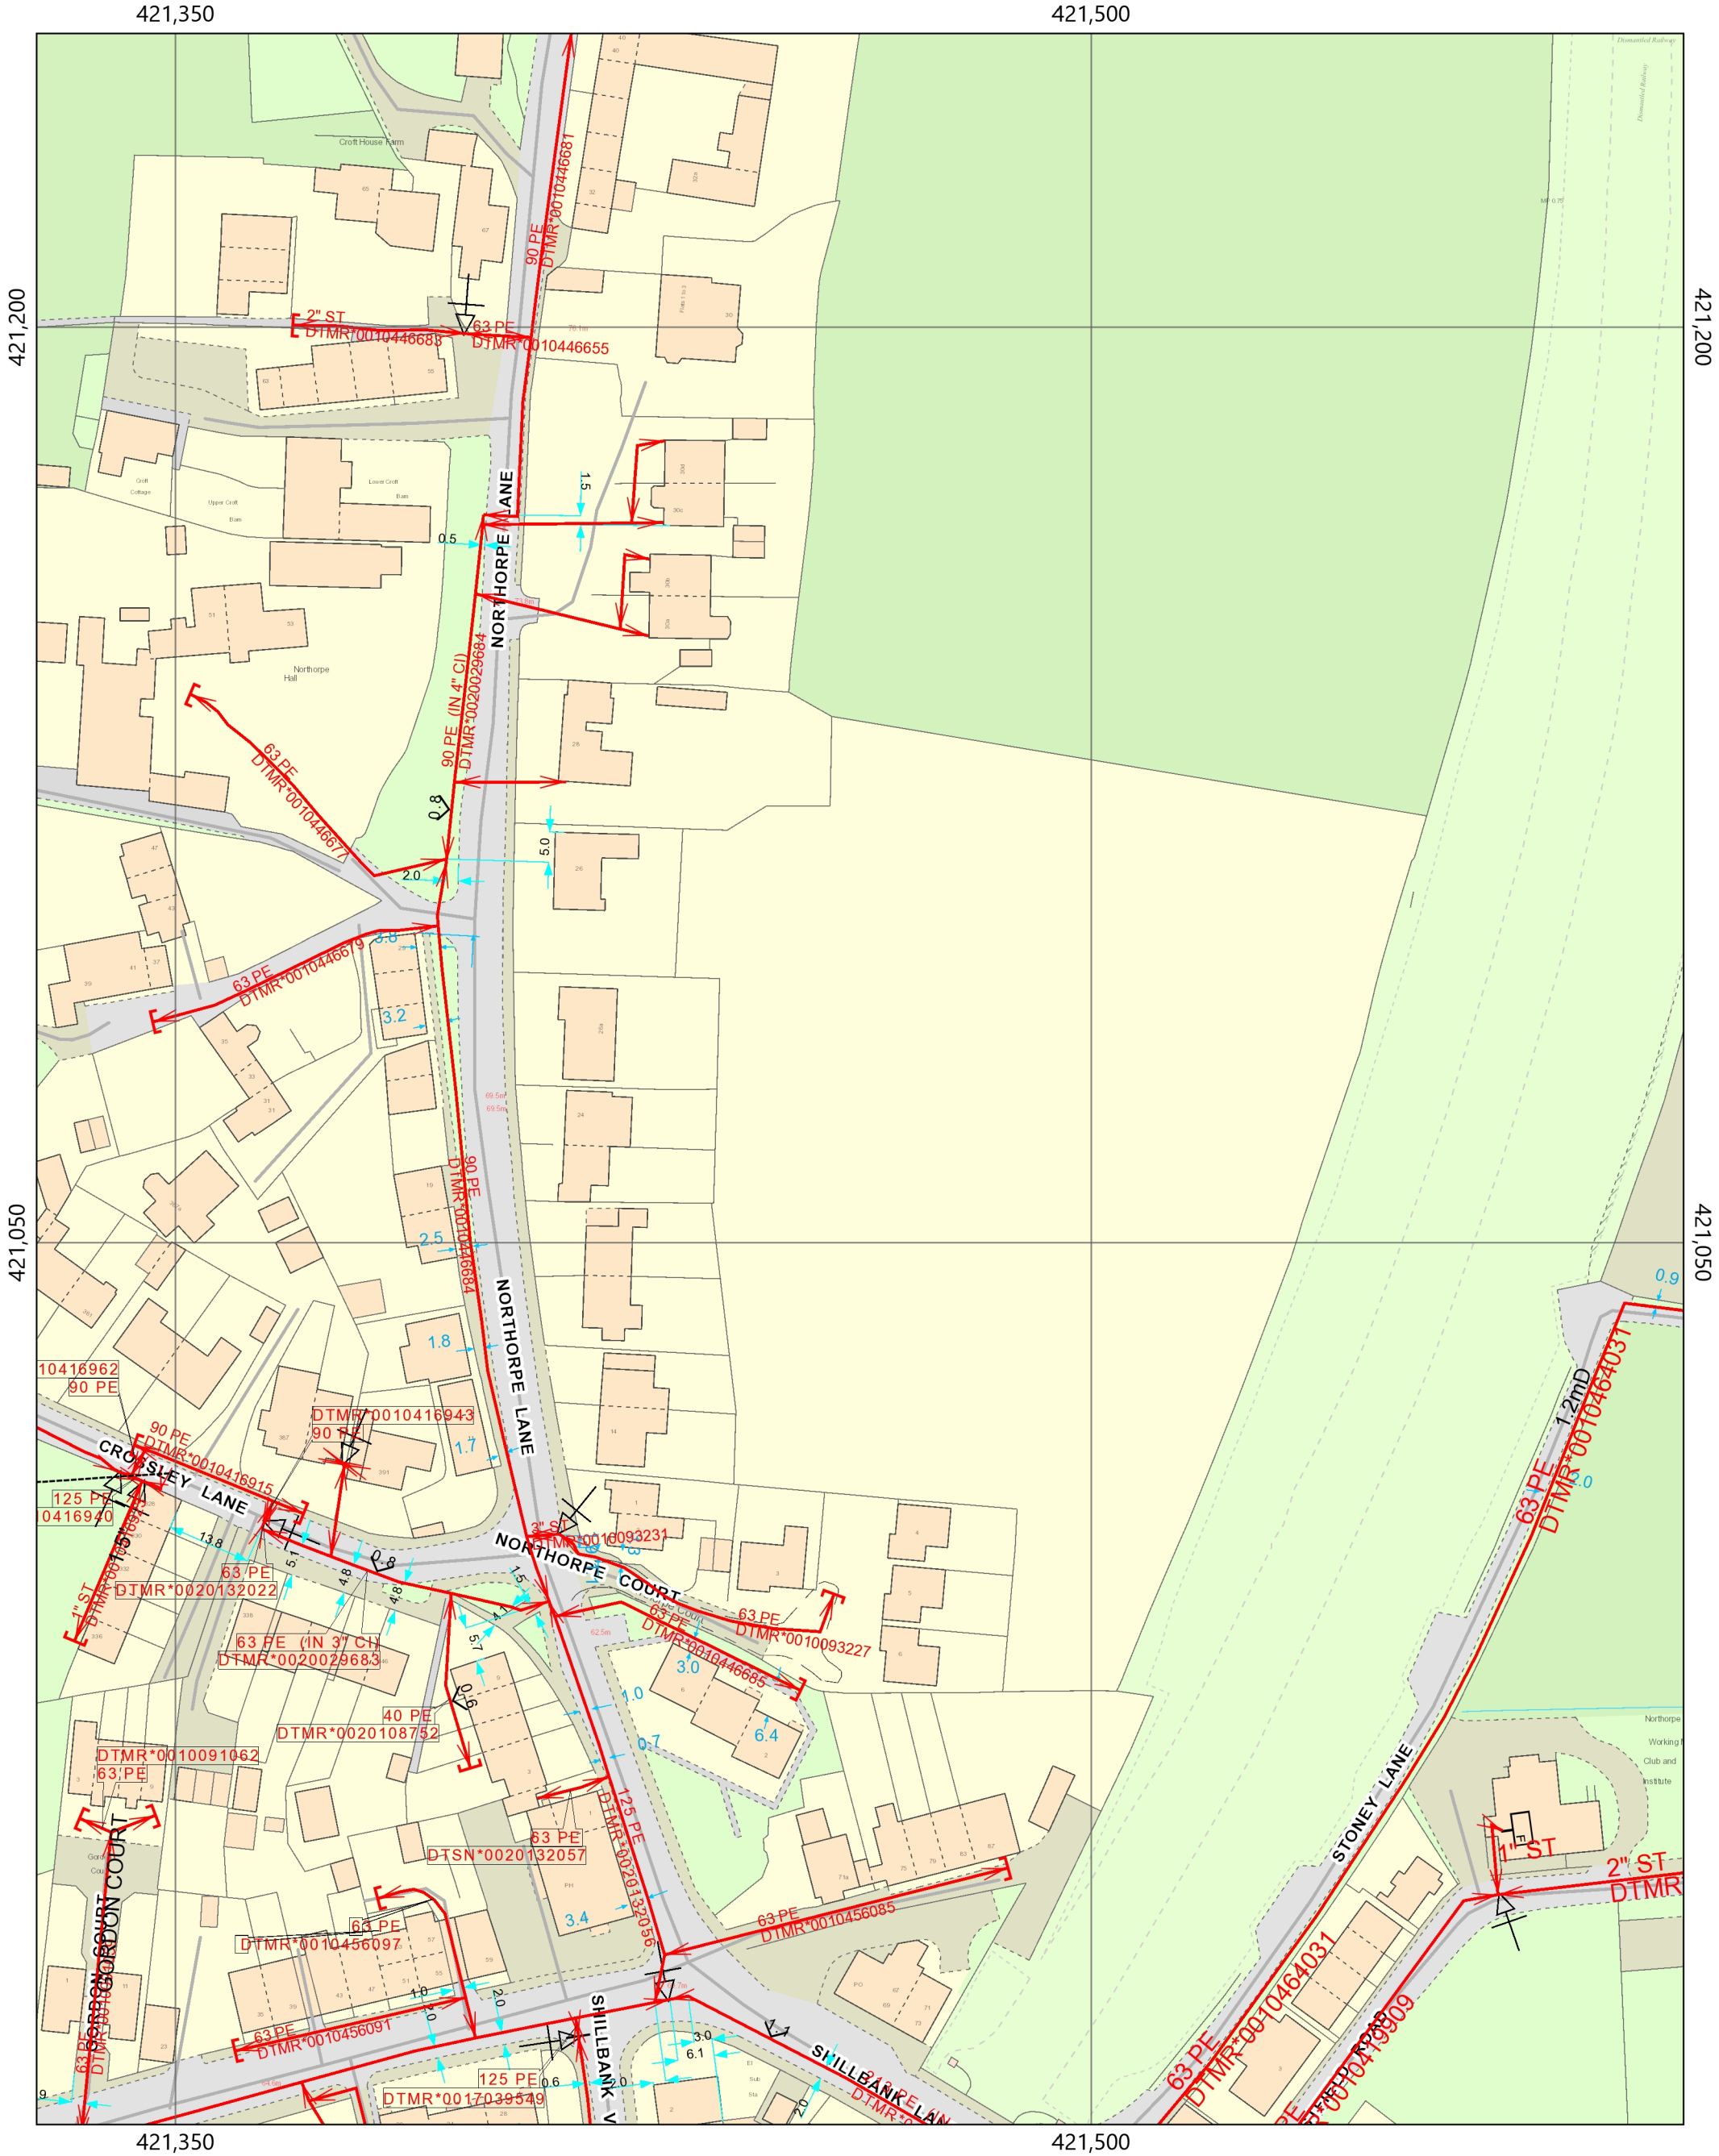

**Legend**

**Pipes**

- Intermediate Pressure
- Medium Pressure
- Low Pressure

**Transmission Pipe**

- Regional High Pressure

**Asset Protection**

- Cathodic
- Slabbed
- Sleeved

**Network Plant**

- Flow Stop - Open
- Flow Stop - Closed
- Valve - Open
- Valve - Closed
- Transmission Valve - Open
- Transmission Valve - Closed

**Network Asset**

- CP Point
- Dip Point
- Drain Point
- End Closure
- Flow Measure
- Gas Conditioner
- Governor
- MEG Point
- Meter
- OMR
- Oiling Point

**Network Asset (continued)**

- Pig Trap
- Pipe Joint
- Pressure Measurement
- Purge Point
- Reducer
- Stand Pipe
- Syphon
- Tee
- Test Point

**Non-Network Asset**

- Outlet
- Depth of Cover
- Crossover Connection
- Change in Material
- Change in Diameter

**NTS**

- IGT Area
- IGT Site
- Infilt Site
- LPG Site
- OMR's
- Environment
- SAM
- SSSI

**Pipeline**

- Contact Zone

0 1: 1,000 20

Meters

**Disclaimer Information**

This plan shows those pipes owned by Northern Gas Networks or the relevant Gas Distribution Network in their roles as Licensed Gas Transporters (GT). Gas pipes owned by other GTs, or otherwise privately owned, may be present in this area. Information with regard to such pipes should be obtained from the relevant owners. The information shown on this plan is given without warranty, the accuracy thereof cannot be guaranteed. Service pipes, valves, syphons, stub connections, etc. are not shown but their presence should be anticipated. No liability of any kind whatsoever is accepted by Northern Gas Networks, the relevant Gas Distribution Network, or their agents, servants or contractors for any error or omission. Safe digging practices, in accordance with HS(G)47, must be used to verify and establish the actual position of mains, pipes, services and other apparatus on site before any mechanical plant is used. It is your responsibility to ensure that this information is provided to all persons (either direct labour or contractors) working for you on or near gas apparatus. The information included on this plan should not be referred to beyond a period of 28 days from the date of issue.

This plan is reproduced or based on the OS map by Northern Gas Networks, with the sanction of the controller of HM Stationary Office. Crown Copyright Reserved.

User ID Lucy McMahon

Date 22/12/2021

Grid Ref 421462 / 421076

Advanced Plot