



Notes | Sketch schemes may be based on plan information of unknown origin and is subject to verification and survey. Contractors must verify all dimensions on site before commencing any work or shop drawings. This drawing is not to be scaled. Use figured dimensions only. Ensure digital versions are plotted at 'Actual Size'. Building areas are liable to adjustment over the course of the design process due to ongoing construction detailing developments. Subject to statutory approvals and survey. The bar above is to check that the drawing has been printed to scale.

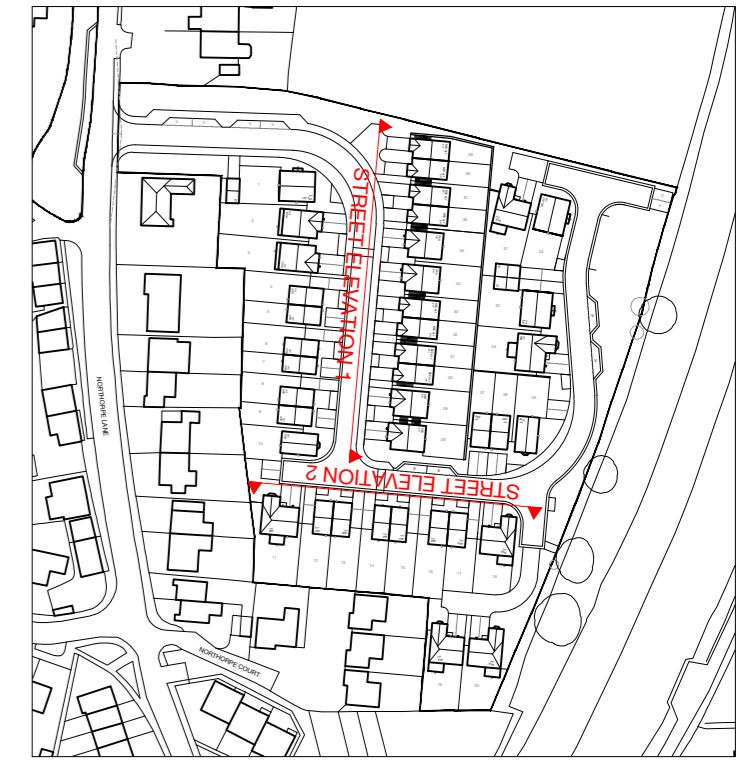

Reference Plan - 1:2000



Street Elevation 1

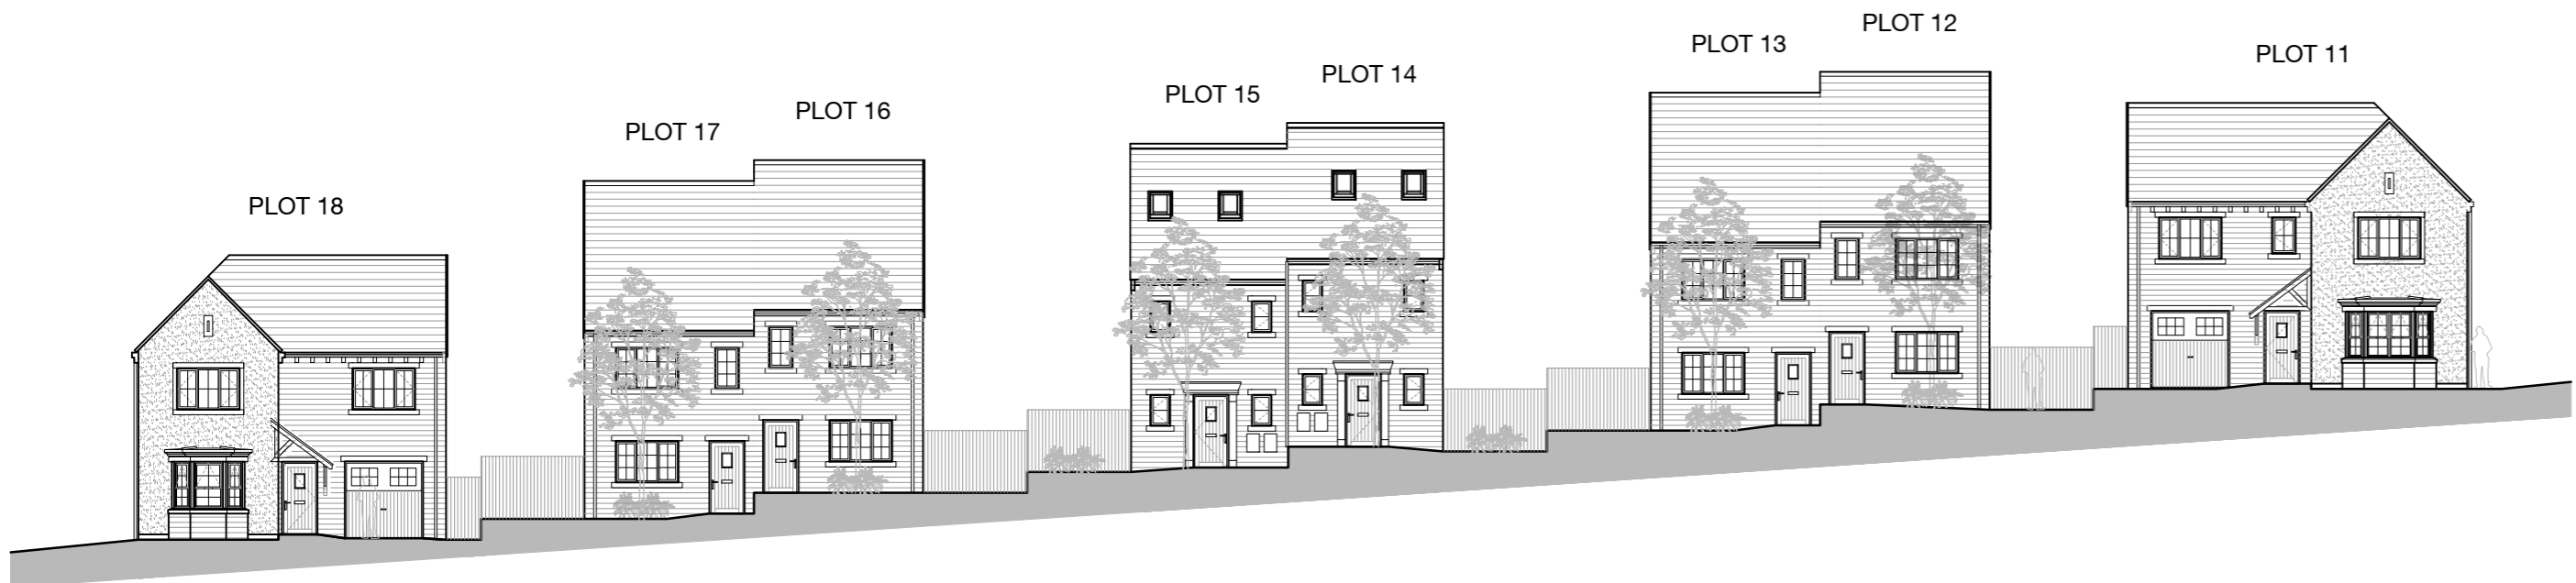

Street Elevation 2

Rev	Date	Description	Drawn	Checked
D	22.03.22	Updated to suit latest layout		CR
C	13.01.22	Reference plan updated		CR
B	13.01.21	Updated to suit latest layout. Elevation 2 revised		CR
A	09.12.21	Updated to suit latest layout		CR

Project		Northorpe Lane, Mirfield	
Drawing		Proposed Street Elevations	
Client		Newett Homes	
BIM Suitability Description		SUITABLE FOR INFORMATION	BIM Suitability Code S2
Status	Planning	2 Riverside Way Whitehall Waterfront Leeds	320 City Road Angel LONDON
Date	04.05.21	LEEDS ■	LONDON □
Drawn	CR	LS1 4EH 1 0113 919 8041	EC1V 2NZ 1 2020 883 8602
Checked	GE	w.edwardarchitects.co.uk	e.info@edwardarchitecture.co.uk
Scale (A2)	1:200		
Project No.	0899 - EA - A - P006 - D	Revision No.	D

