




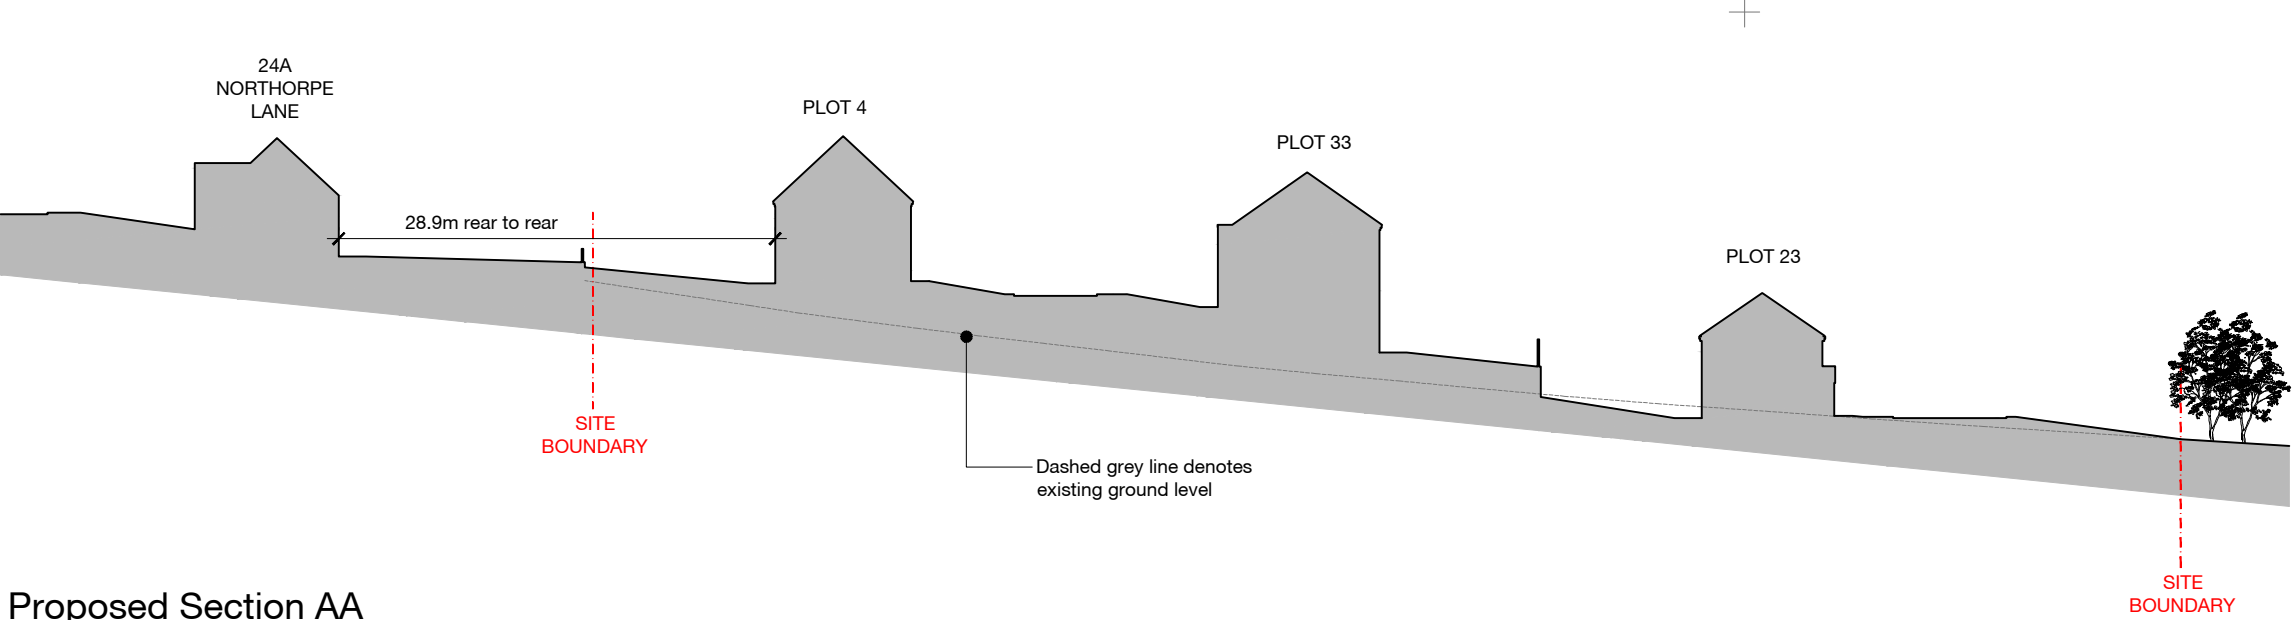


Proposed Section AA

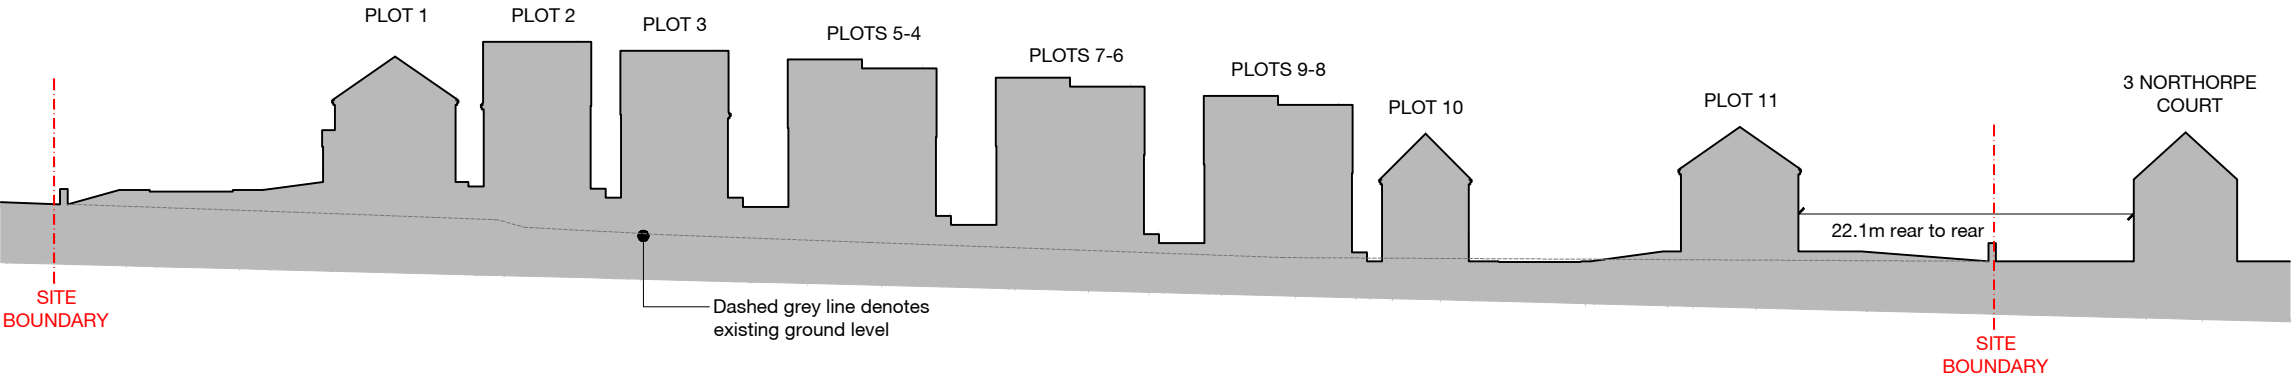


Proposed Section BB

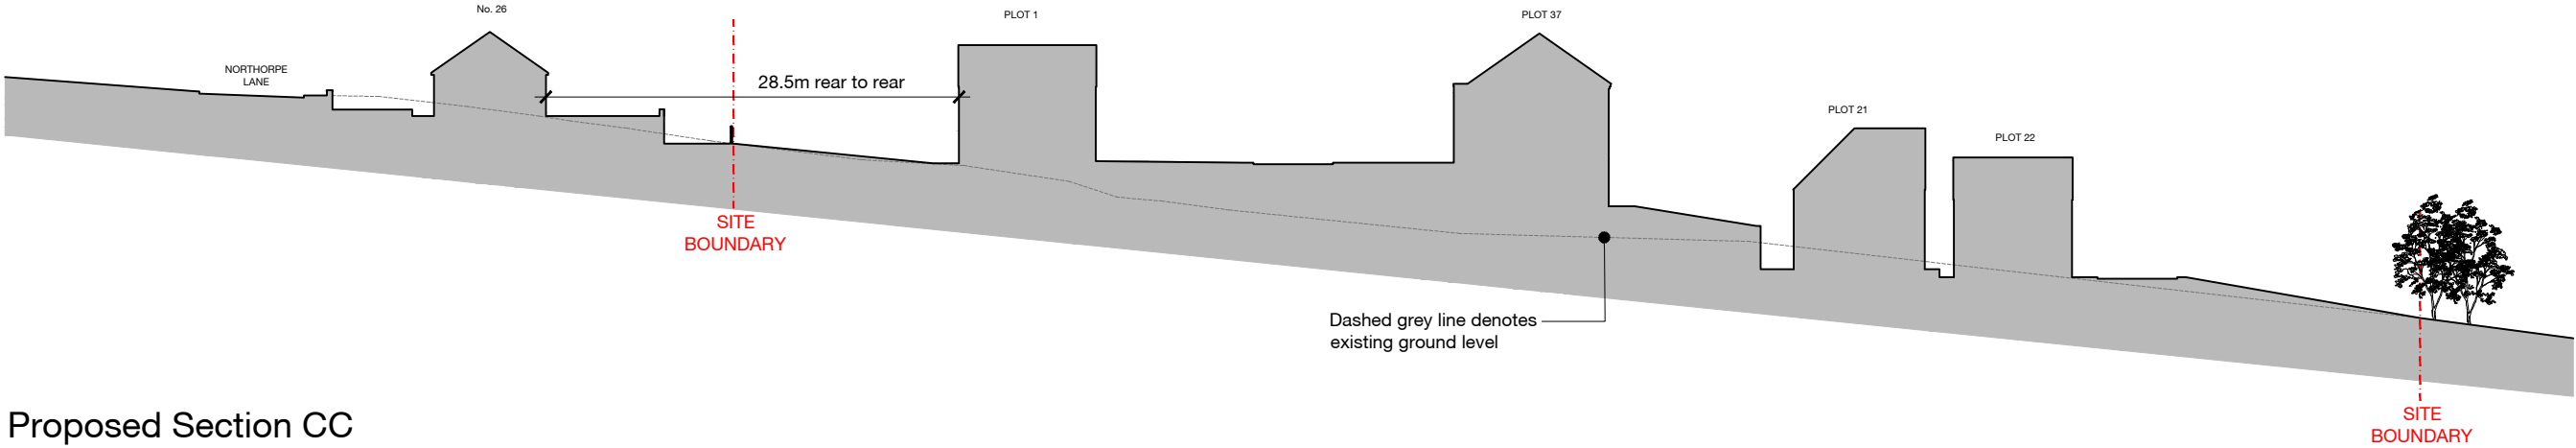

Proposed Section CC

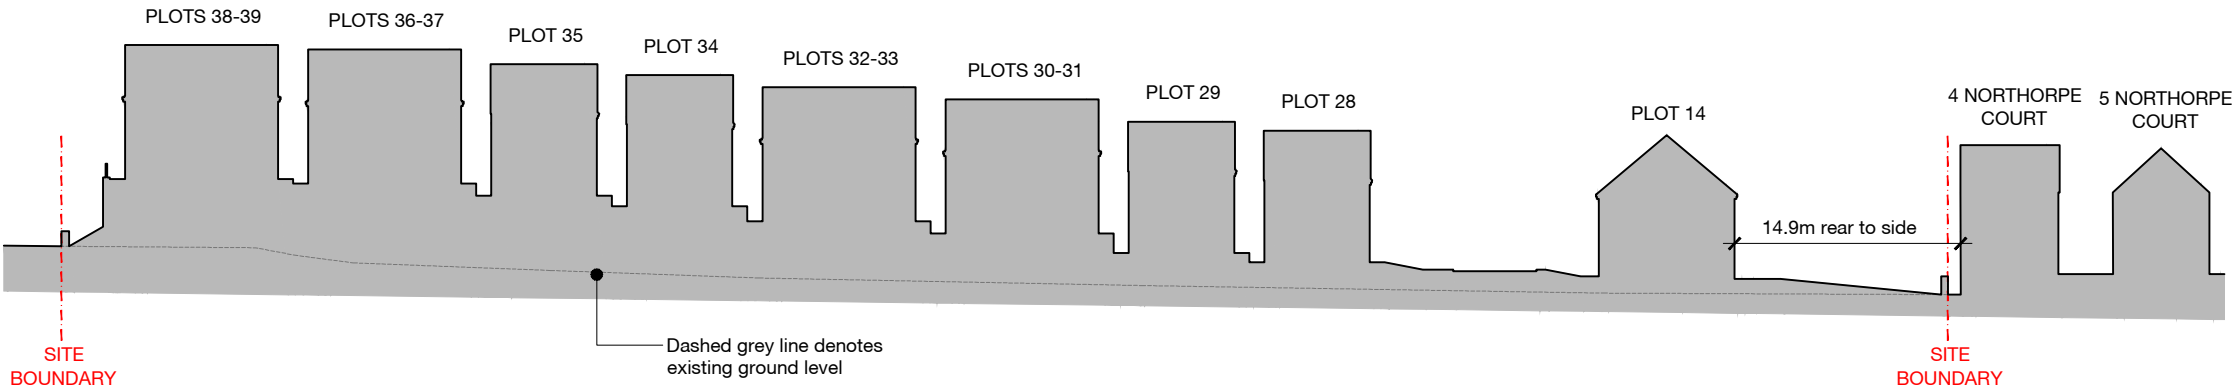


Proposed Section DD

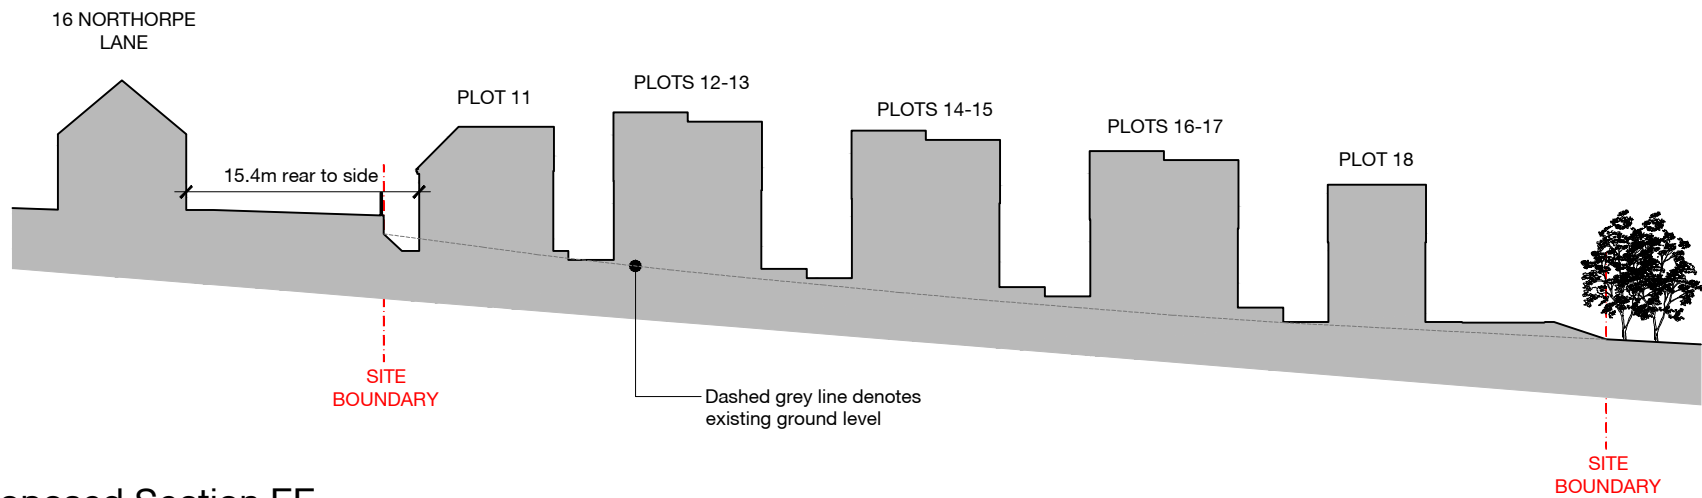

Proposed Section EE

0 5 10cm

Notes | Sketch schemes may be based on plan information of unknown origin and is subject to verification and survey. Contractors must verify all dimensions on site before commencing any work or shop drawings. This drawing is not to be scaled. Use figured dimensions only. Ensure digital versions are plotted at 'Actual Size'. Building areas are liable to adjustment over the course of the design process due to ongoing construction detailing developments. Subject to statutory approvals and survey. The bar above is to check that the drawing has been printed to scale.

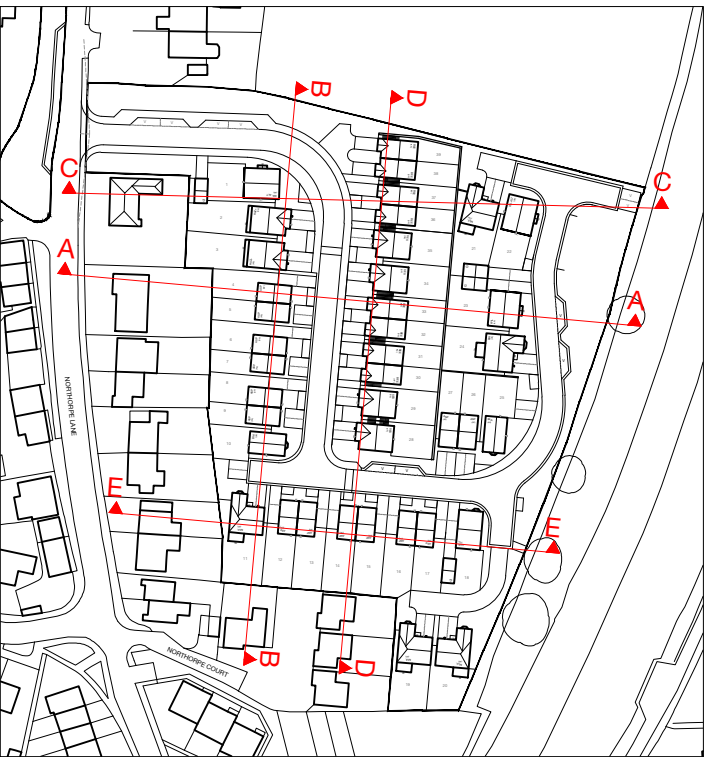

Reference Plan - 1:2000

H	09.05.22	Updated to suit latest layout	CR
G	06.04.22	Dimension units added	CR
F	23.03.22	Updated to suit latest layout	CR
E	03.02.22	Levels updated	CR
D	02.02.22	Updated to suit latest layout, additional sections	CR
C	13.01.22	Reference plan updated	CR
B	09.12.21	Updated to suit latest layout	CR
A	25.05.21	Section CC added	CR
Rev	Date	Description	Drawn Checked

Project	Northorpe Lane, Mirfield		
Drawing	Proposed Site Sections		
Client	Newett Homes		
BIM Suitability Description	SUITABLE FOR INFORMATION		BIM Suitability Code S2
Status	Planning	2 Riverside Way Whitehall Waterfront Angel	320 City Road LONDON
Date	18.03.21	LEEDS	LONDON
Drawn	CR	L51 4EH 1 0113 519 8041	EC1V 2NZ 1 0203 883 8602
Checked	GE	w.edwardarchitecture.co.uk e.info@edwardarchitecture.co.uk	
Scale (A2)	1:500	Originator	Discipline
0899 - EA - A - P005 - H		Drawing No	Rev
		edward architecture	