


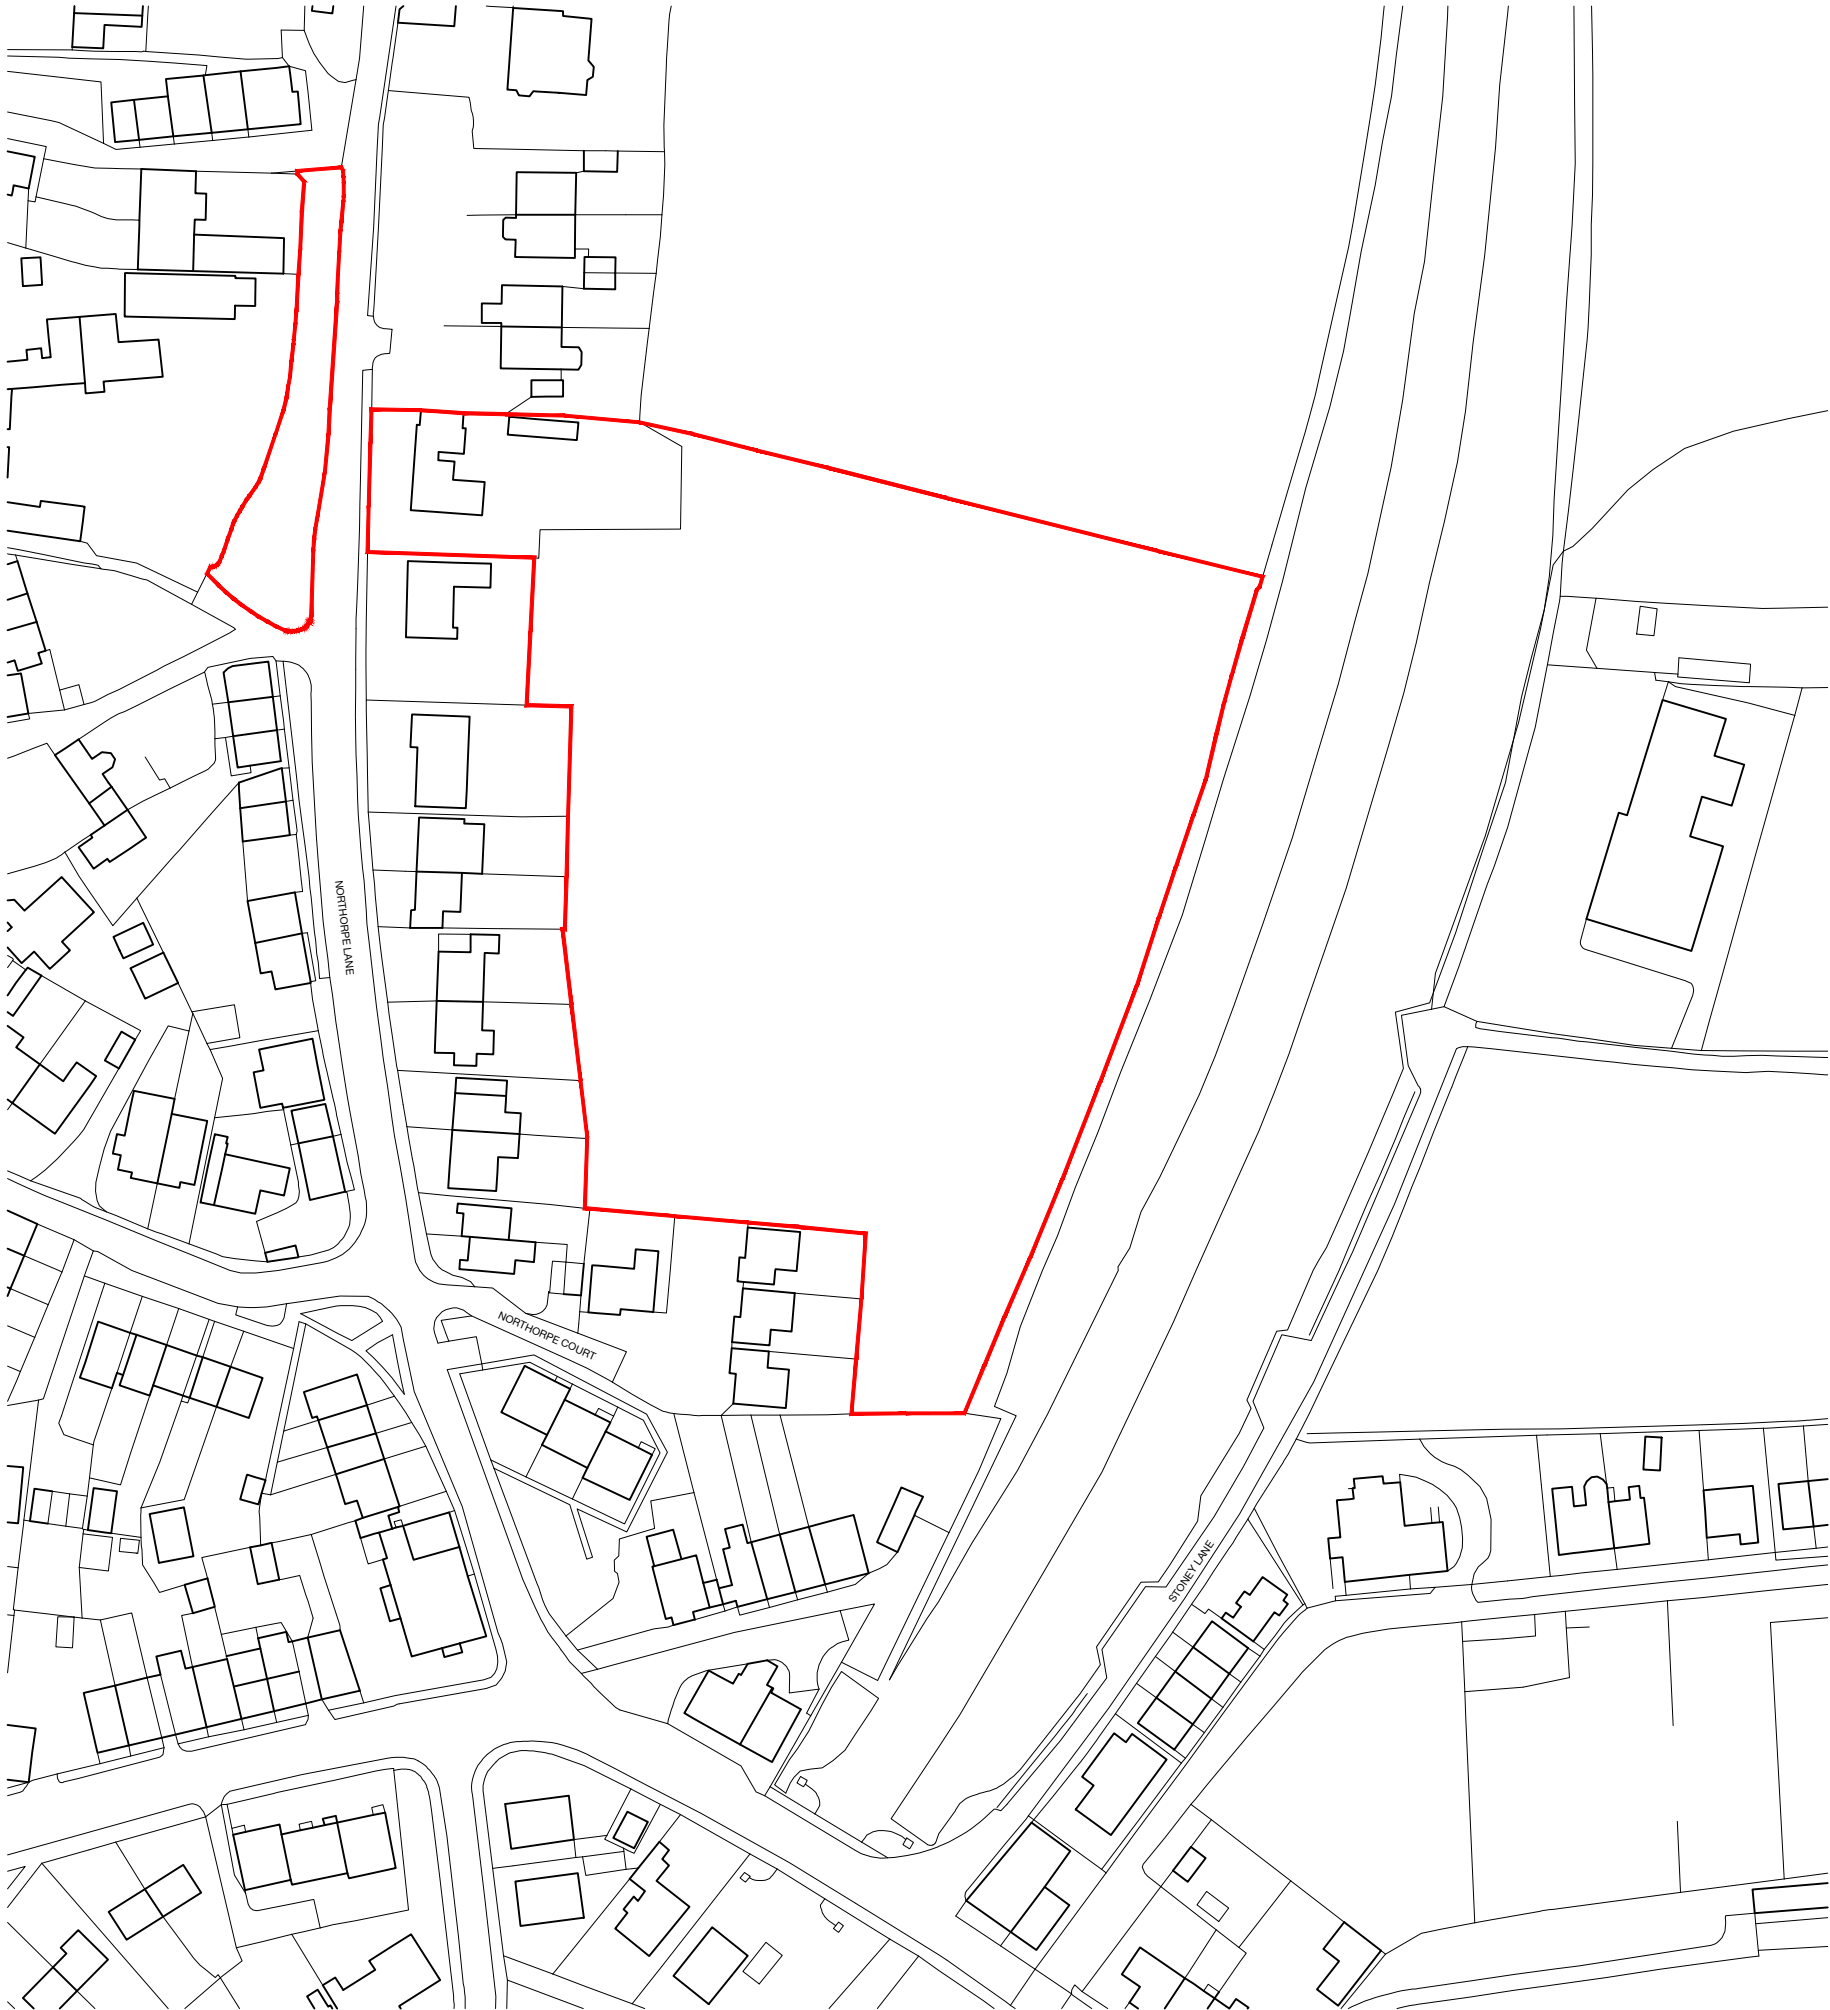

0510

10cm

N

Notes | Sketch schemes may be based on plan information of unknown origin and is subject to verification and survey. Contractors must verify all dimensions on site before commencing any work or shop drawings. This drawing is not to be scaled. Use figured dimensions only. Ensure digital versions are plotted at 'Actual Size'. Building areas are liable to adjustment over the course of the design process due to ongoing construction detailing developments. Subject to statutory approvals and survey. The bar above is to check that the drawing has been printed to scale.

B	26.04.21	Red line amended	CR
A	26.04.21	Red line amended	CR
Rev	Date	Description	Drawn Checked

Project	Northorpe Lane, Mirfield		
Drawing	Location Plan		
Client	Newett Homes		
BIM Suitability Description	SUITABLE FOR INFORMATION		BIM Suitability Code
Status	Planning	2 Riverside Way Whitehall Waterfront Angel	320 City Road LONDON
Date	17.03.21	LEEDS	
Drawn	CR	LS1 4EH t 0113 819 8041	EC1V 2NZ t 0203 883 8602
Checked	GE	w edwardarchitecture.co.uk e info@edwardarchitecture.co.uk	
Scale (A3)	1:1250		
Project	Originator	Discipline	Drawing No
0899	- EA	- A	- P001
			- B

edward

architecture