




Notes | Sketch schemes may be based on plan information of unknown origin and is subject to verification and survey. Contractors must verify all dimensions on site before commencing any work or shop drawings. This drawing is not to be scaled. Use figured dimensions only. Ensure digital versions are plotted at 'Actual Size'. Building areas are liable to adjustment over the course of the design process due to ongoing construction detailing developments. Subject to statutory approvals and survey. The bar above is to check that the drawing has been printed to scale.

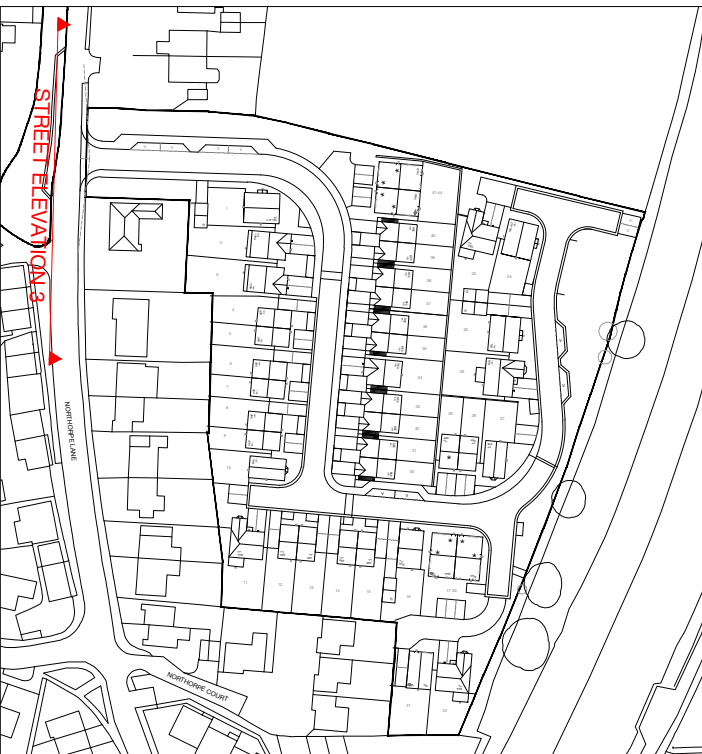

Reference Plan - 1:2000

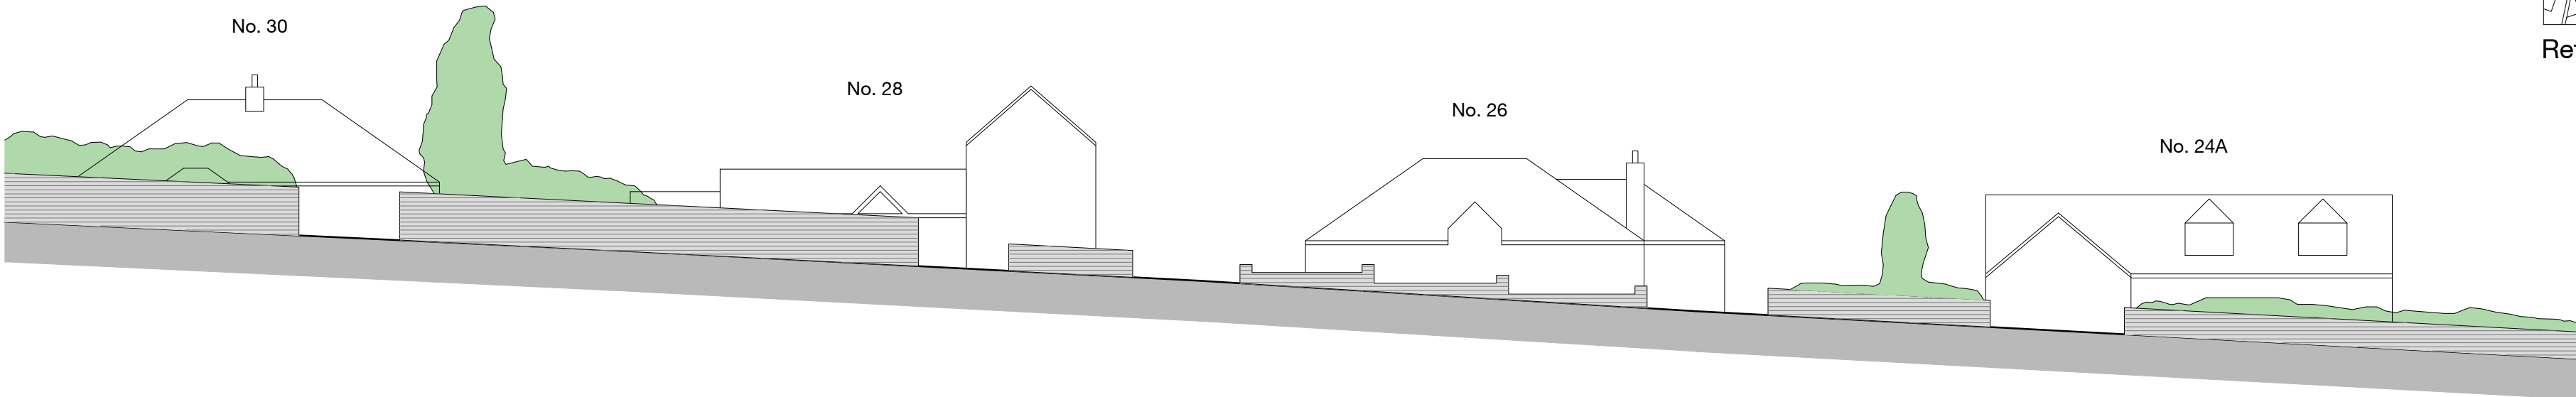

Existing Street Elevation 3

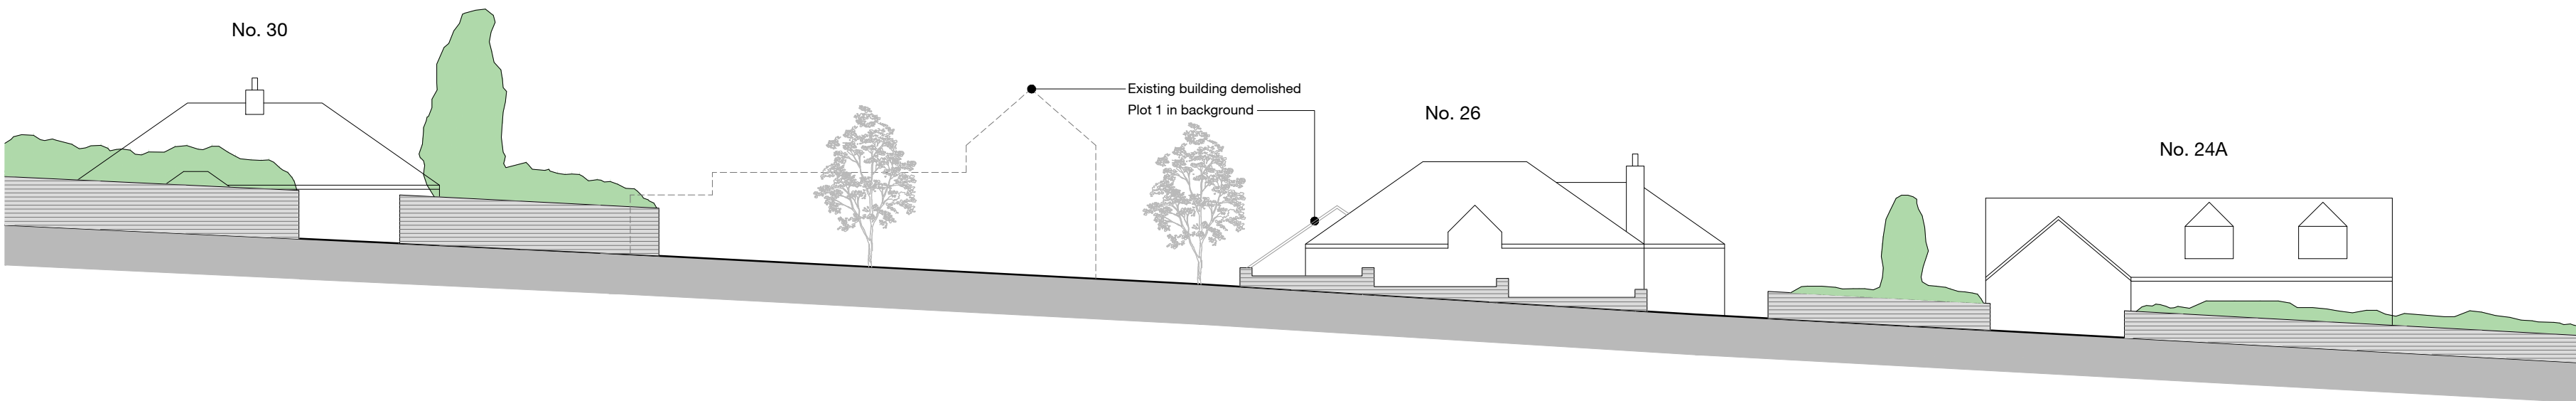

Proposed Street Elevation 3



J	01.12.22	Reference plan updated	CR
H	22.11.22	Reference plan updated	CR
G	18.11.22	Reference plan updated	CR
F	08.06.22	Reference plan updated	CR
Rev	Date	Description	Drawn Checked
Project Northorpe Lane, Mirfield			
Drawing Northorpe Lane Existing and Proposed Street Elevations			
Client Newett Homes			
BIM Suitability Description SUITABLE FOR INFORMATION			BIM Suitability Code S2
Status	Planning	2 Riverside Way Whitehall Waterfront Angel	320 City Road LONDON
Date	25.05.21	LEEDS ■	LONDON □
Drawn	CR	LS1 4EH t 0113 819 8041	EC1V 2NZ t 0203 883 8602
Checked	GE	w.edwardarchitecture.co.uk	
Scale (A2)	1:200	e.info@edwardarchitecture.co.uk	
Project	Originator	Discipline	Drawing No
0899	- EA	- A	- P007
			- J
edward architecture			