
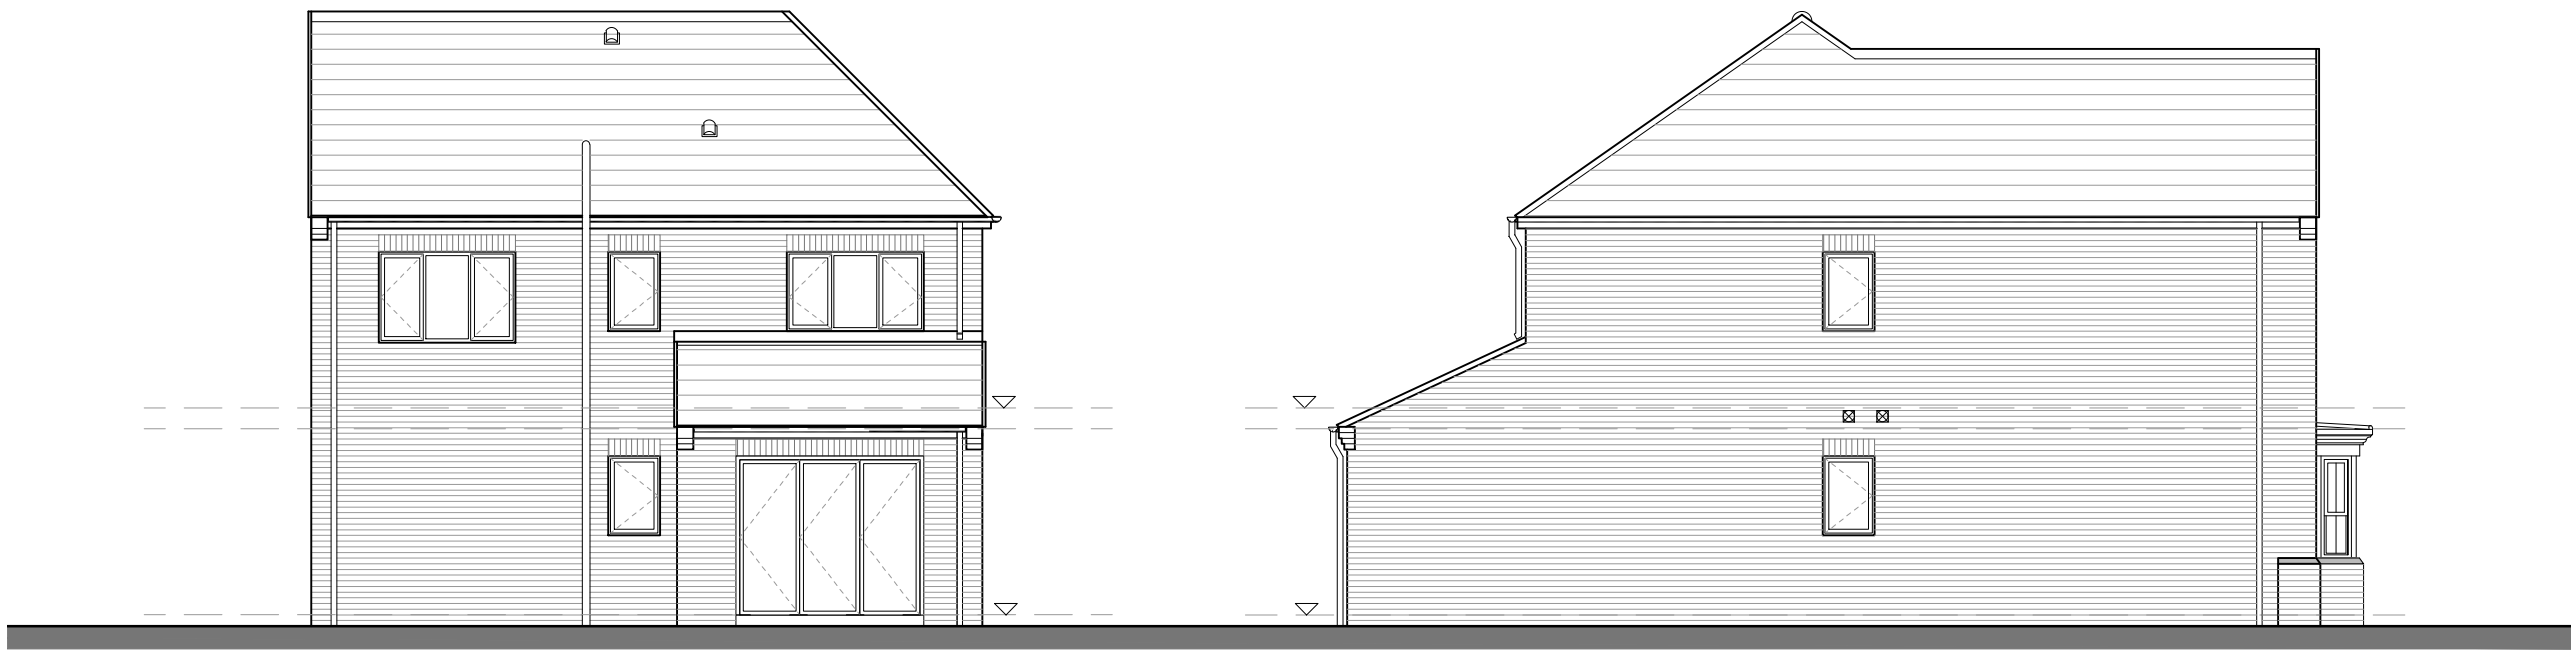
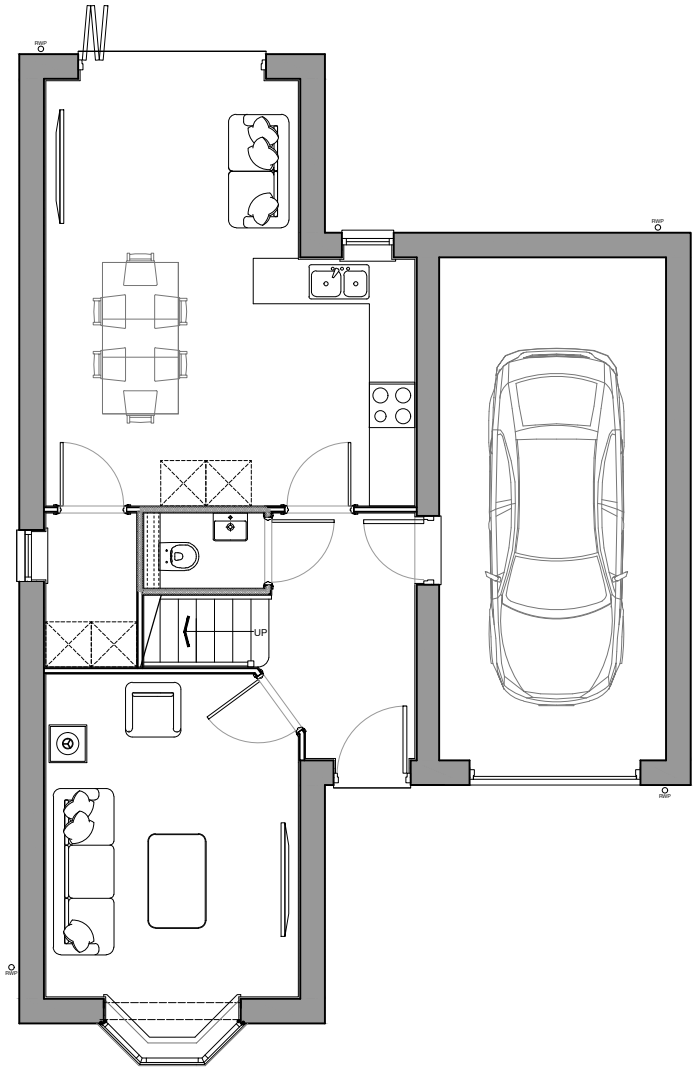
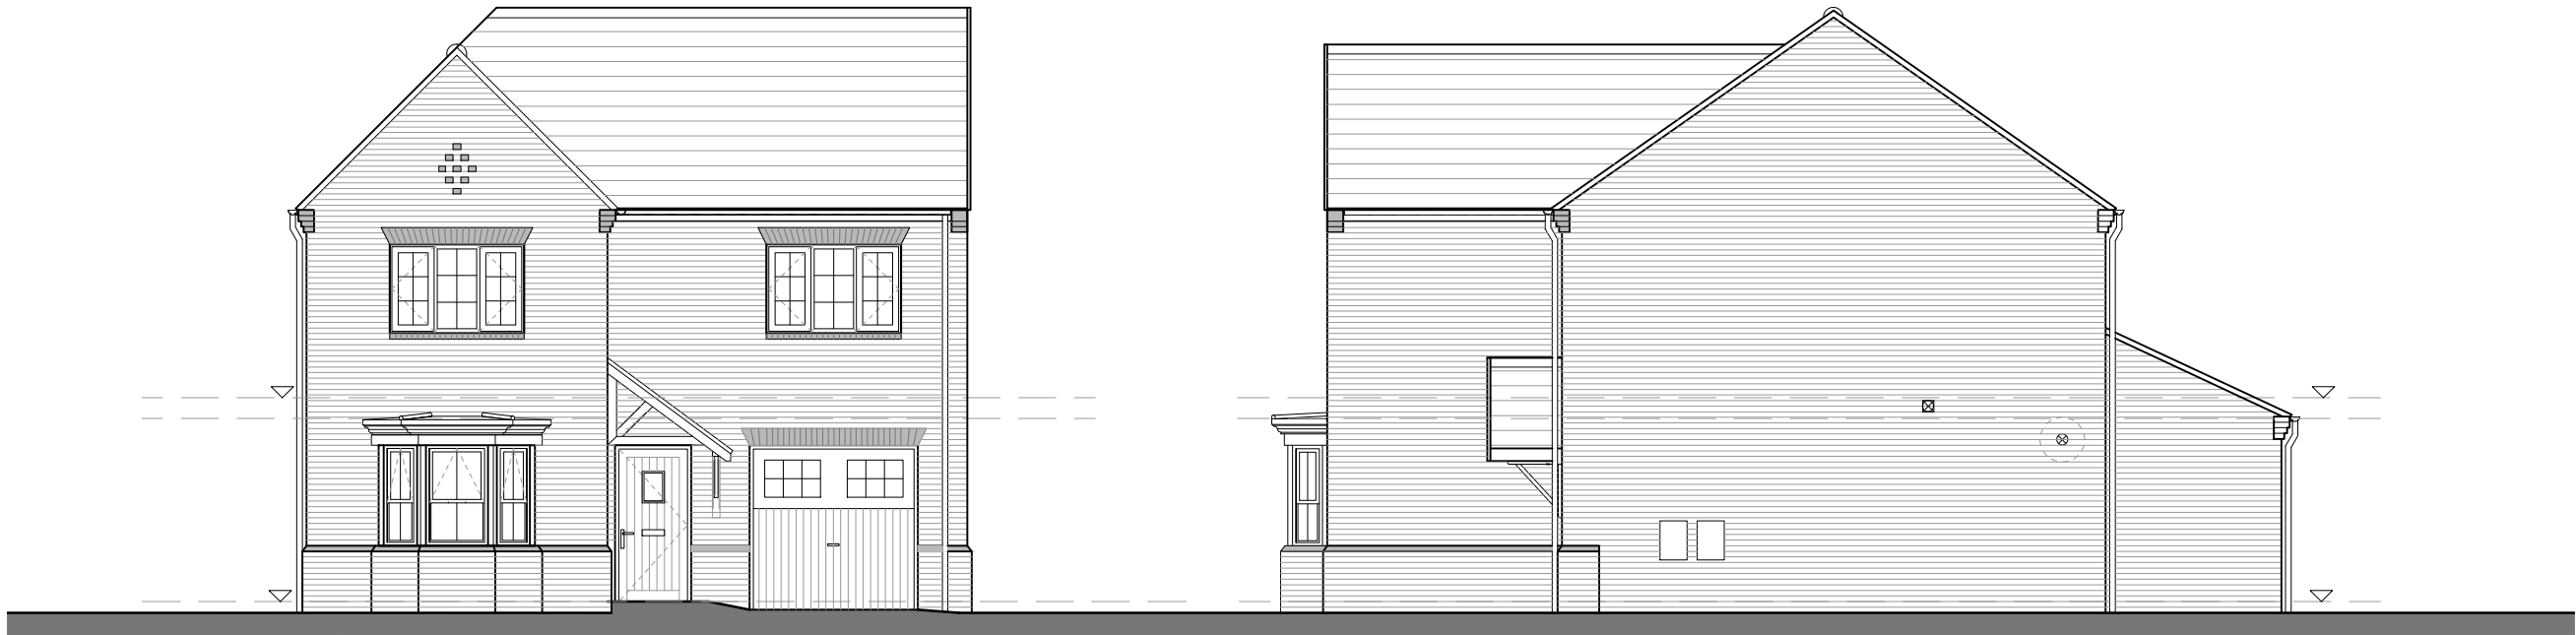


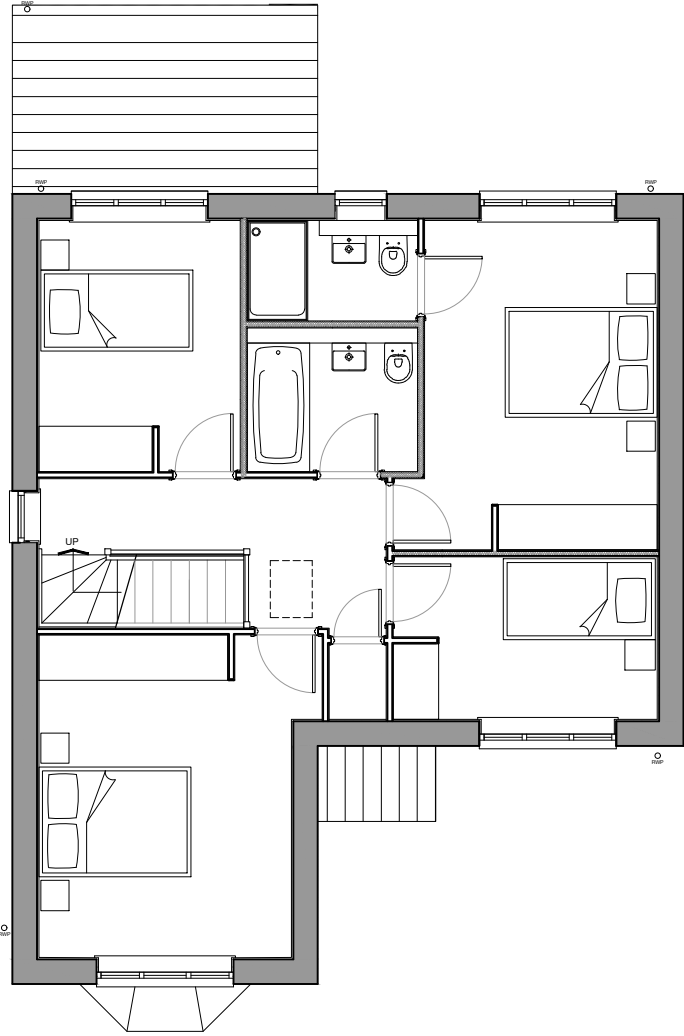

A	09.05.22	Hipped roof shown	CR
Rev	Date	Description	Drawn Checked

Project	Northorpe Lane, Mirfield		
Drawing	House Type - Mulberry		
Client	Elevation Style - Contrasting Brick		
	Newett Homes		

BIM Suitability Description	SUITABLE FOR INFORMATION	BIM Suitability Code	S2
-----------------------------	--------------------------	----------------------	----

Status	Planning	2 Riverside Way	320 City Road
Date	17.03.21	Whitehall Waterfront	Angel
Drawn	CR	LEEDS ■	LONDON □
Checked	GE	L51 4EH	EC1V 2NZ
		1 0113 819 8041	1 0203 883 8602
		w edwardarchitecture.co.uk	
		e info@edwardarchitecture.co.uk	
Scale (A2)	1:100		

Project	Originator	Designer	Drawings No	Rev
0899	- EA	- A	- P026	- A

edward
architecture