


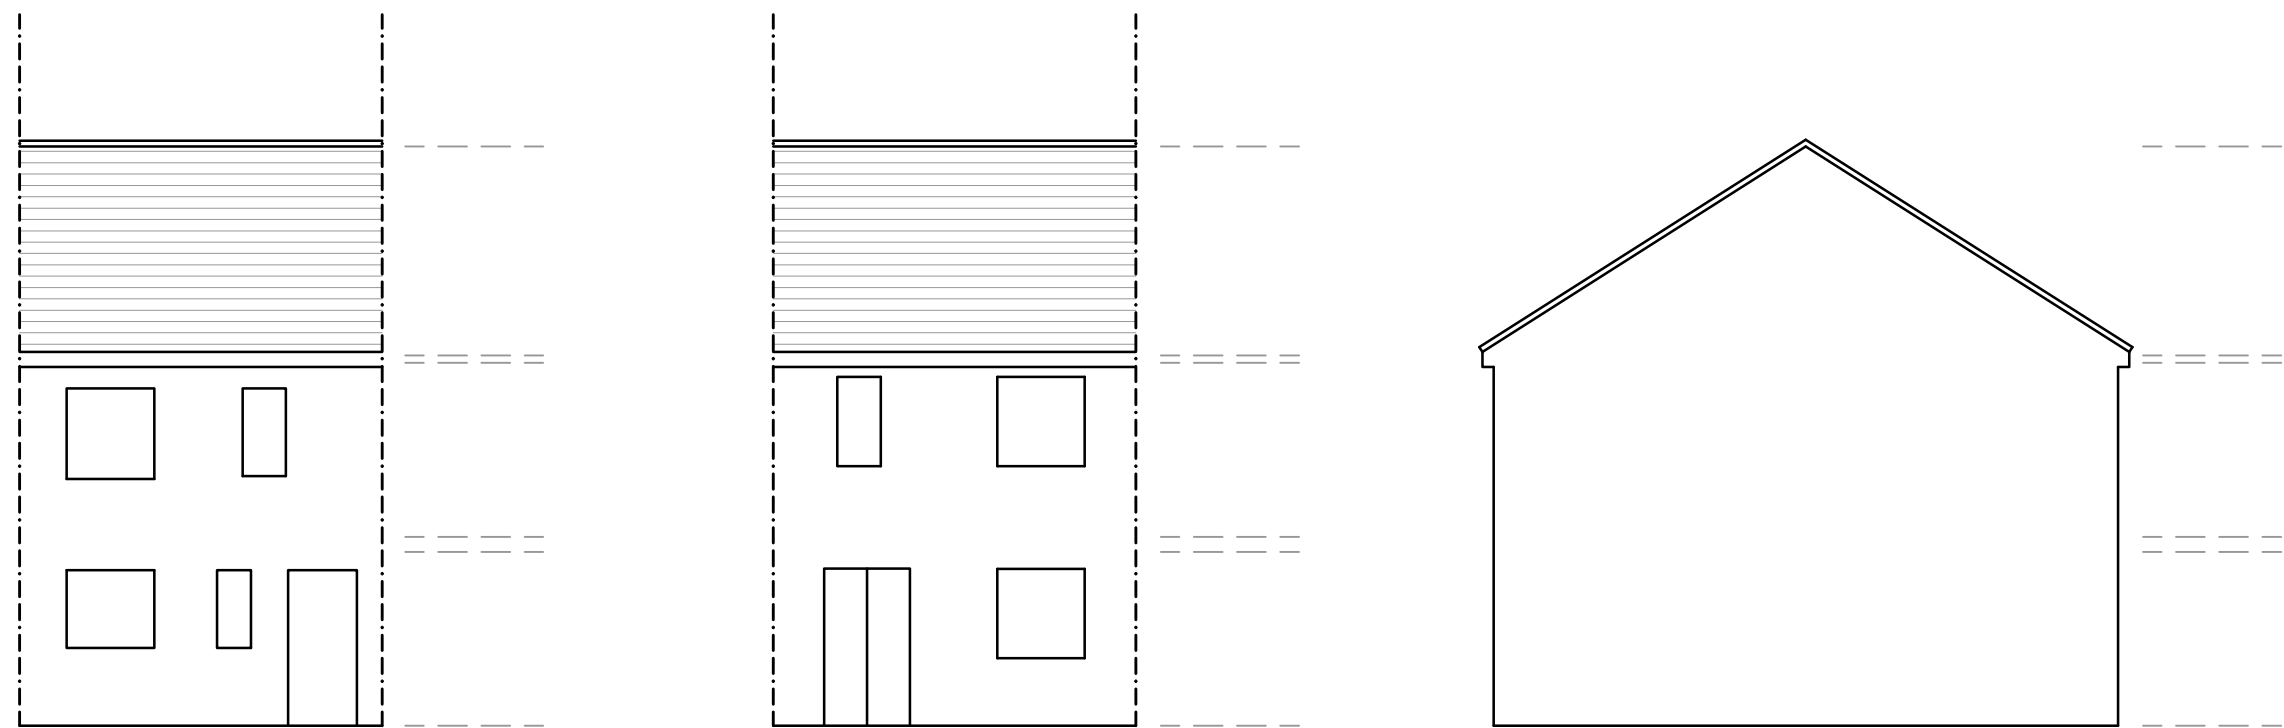


EXISTING FRONT
ELEVATION

0 0.51m 2m 5m

1:100

EXISTING REAR
ELEVATION


EXISTING SIDE
ELEVATION

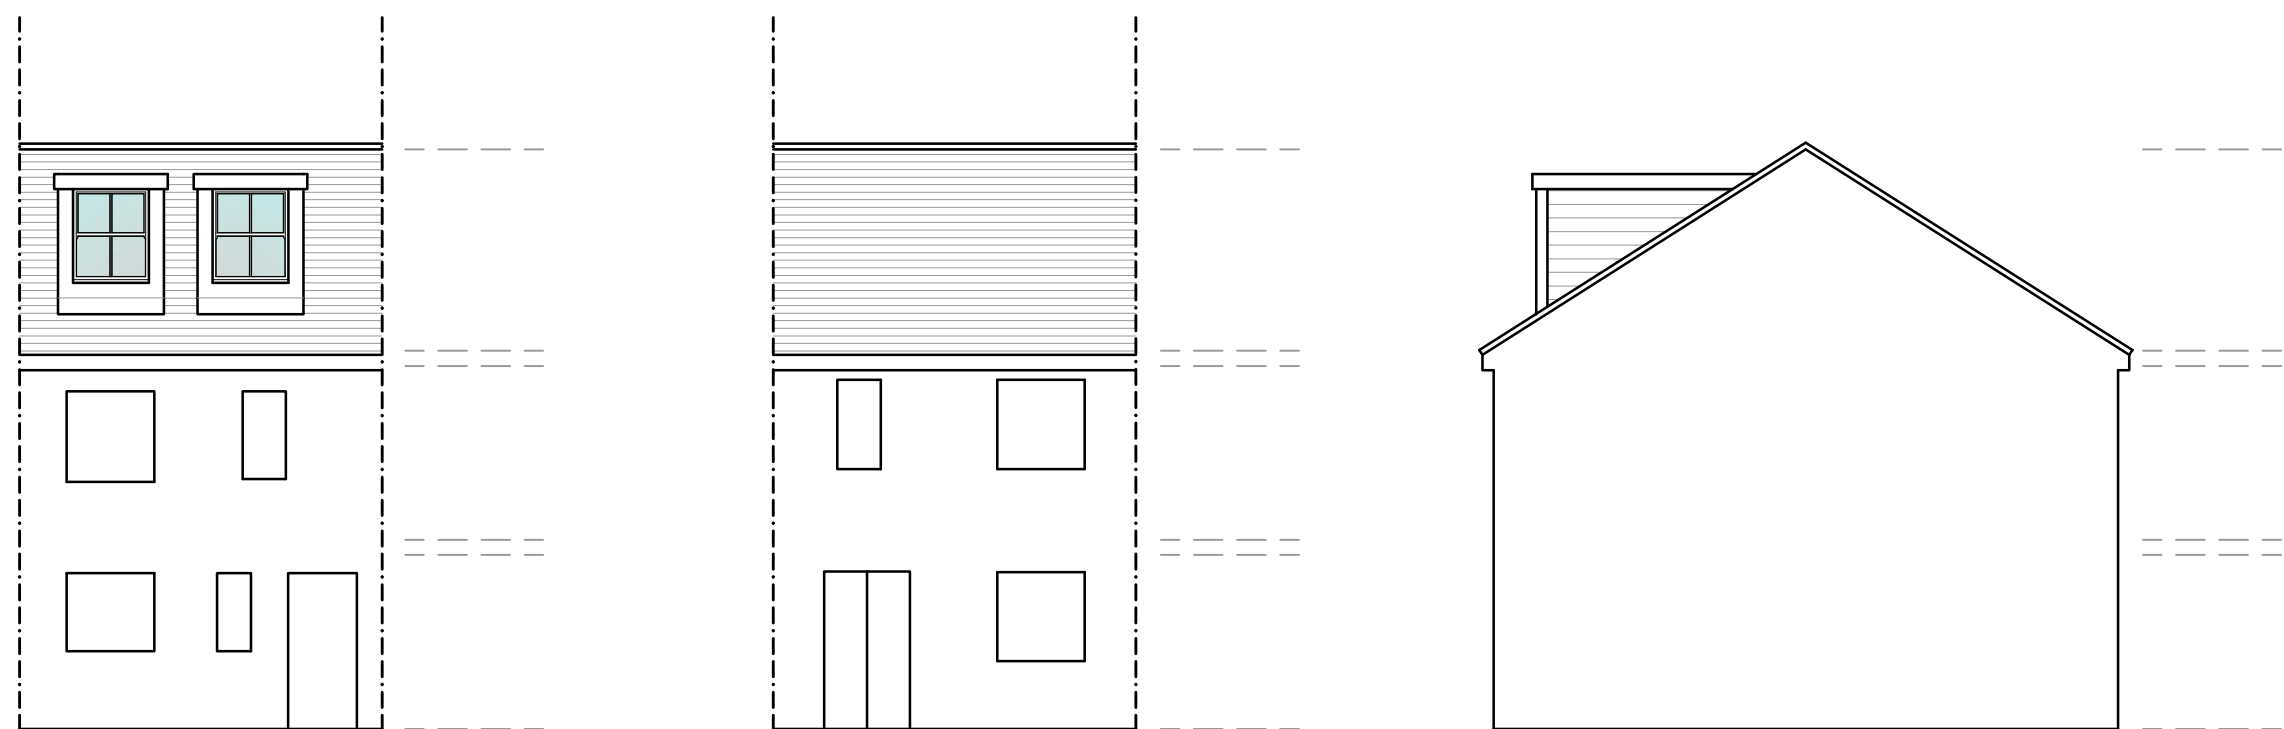

PROPOSED FRONT
ELEVATION

PROPOSED REAR
ELEVATION


PROPOSED SIDE
ELEVATION

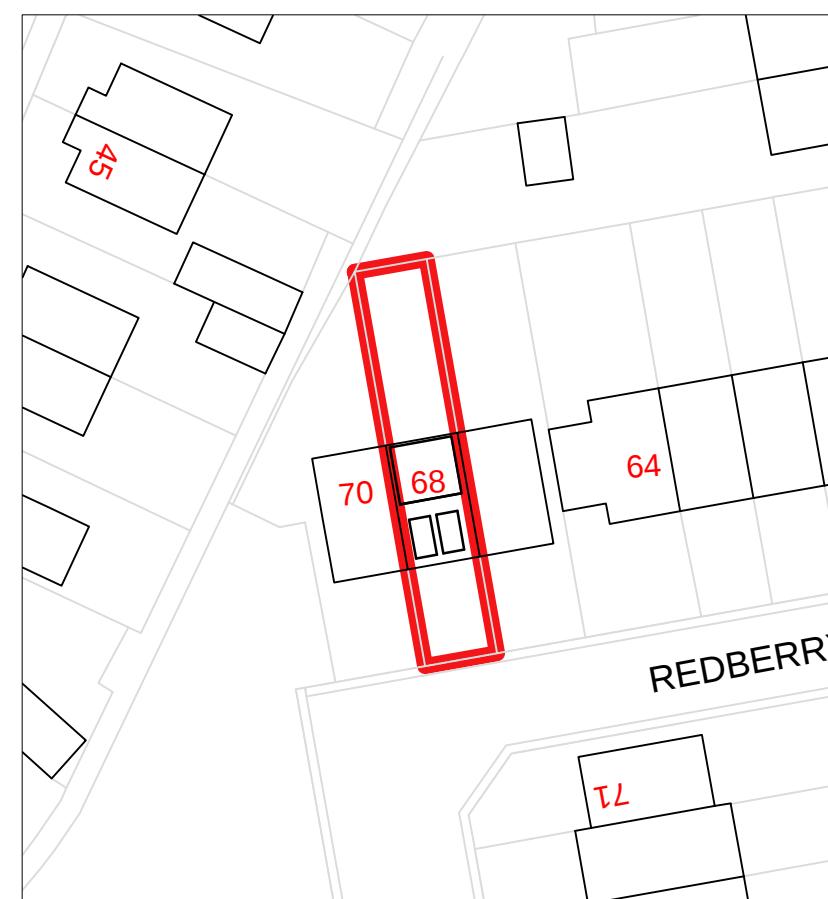

PROPOSED SITE BLOCK PLAN
(1:500)




EXISTING SITE LOCATION PLAN
(1:1250)

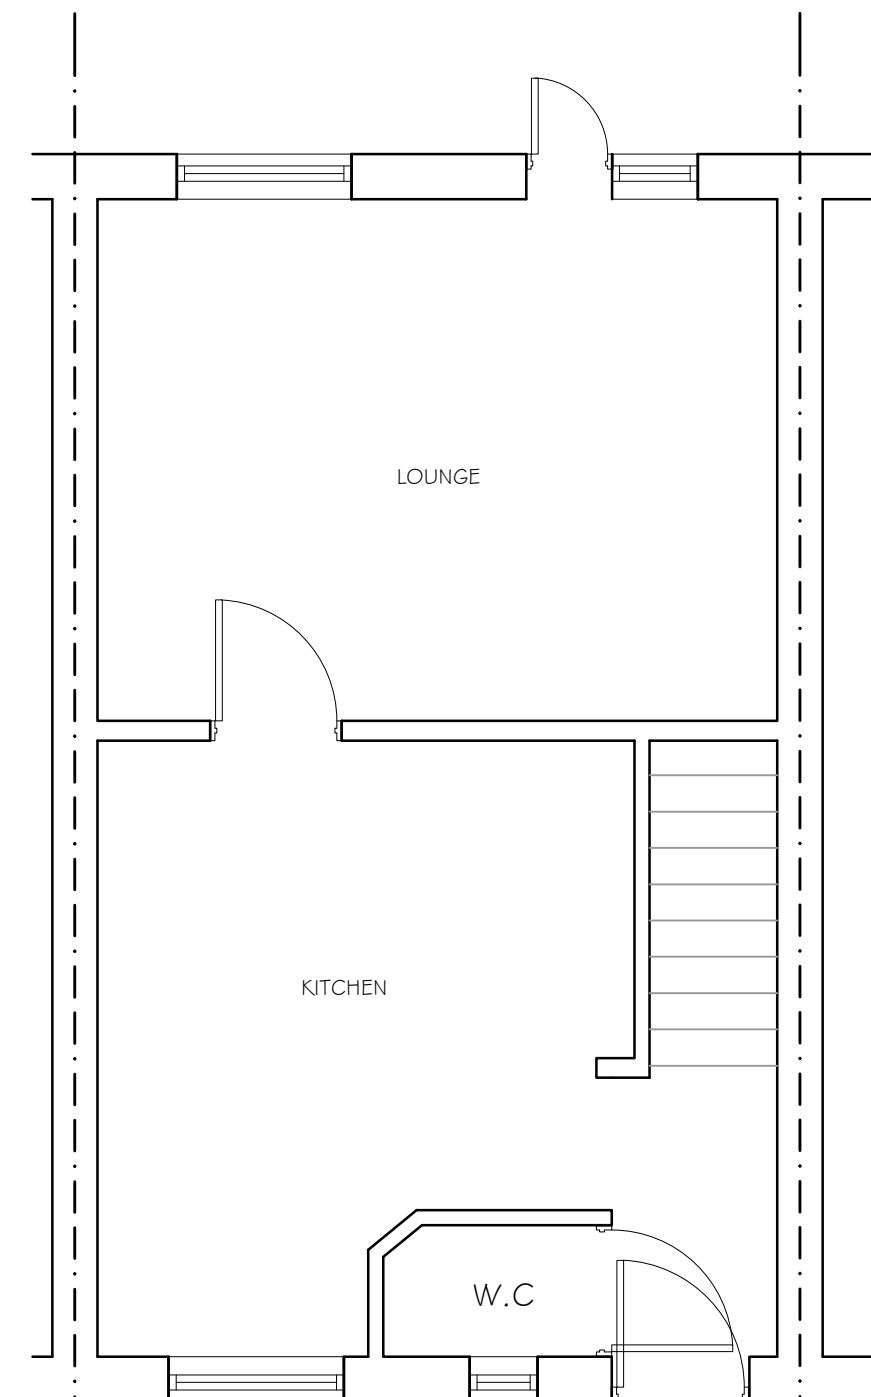


EXISTING GROUND FLOOR PLAN

0 0.5m 1m 2m 5m


1:50

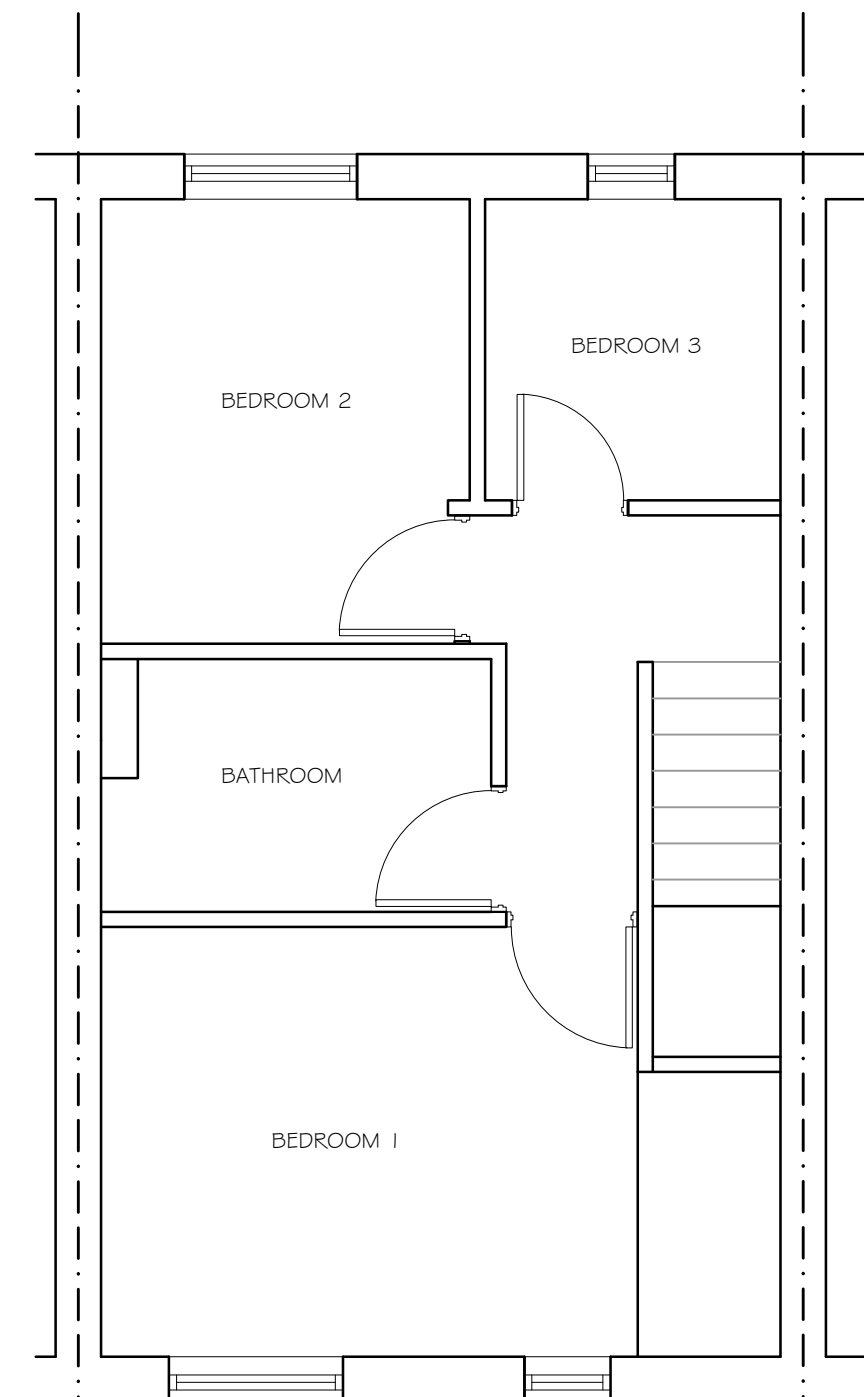


EXISTING FIRST FLOOR PLAN

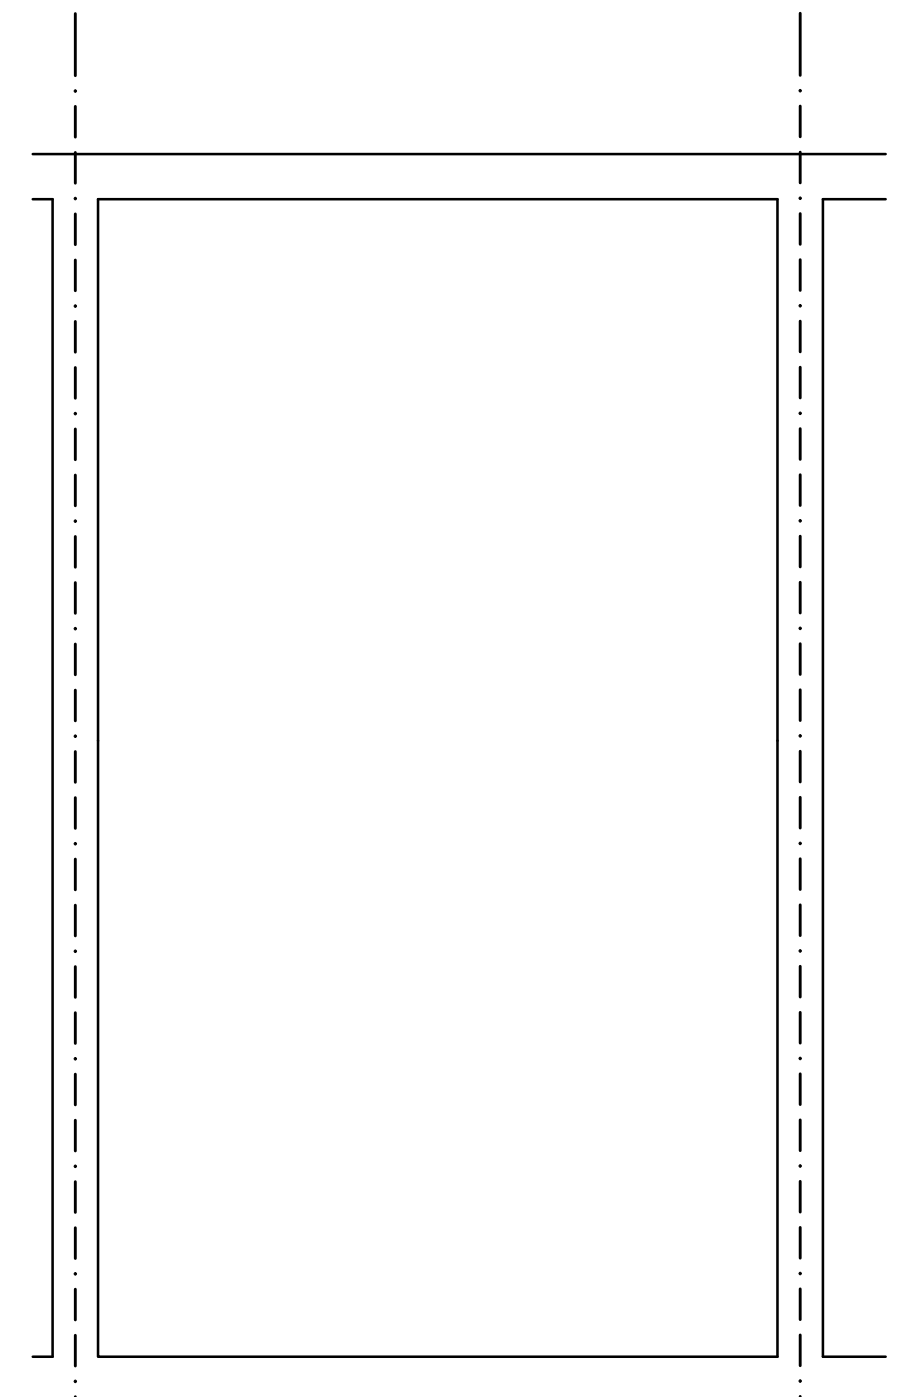


EXISTING ATTIC PLAN

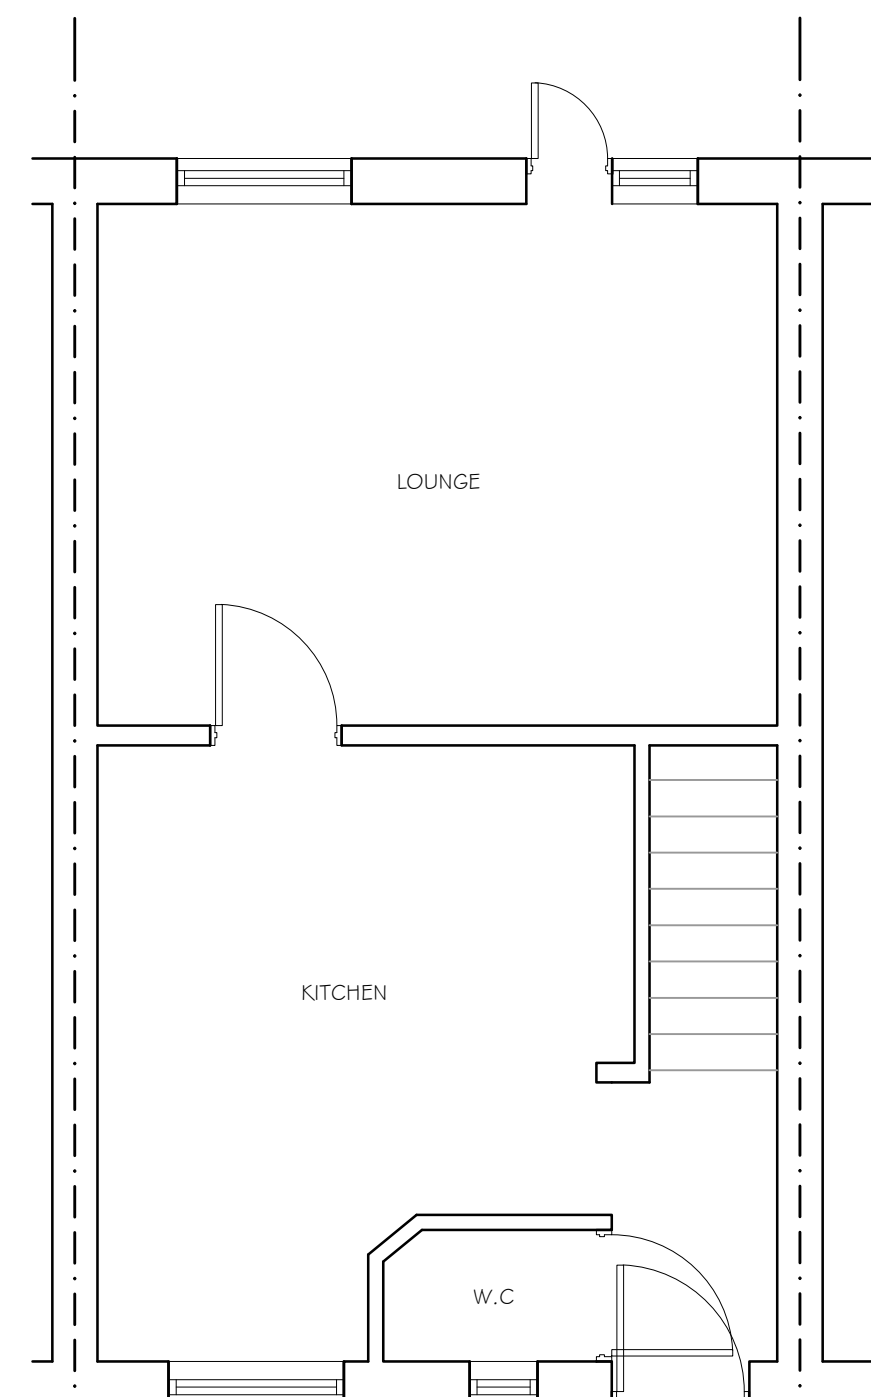

PROPOSED GROUND FLOOR PLAN

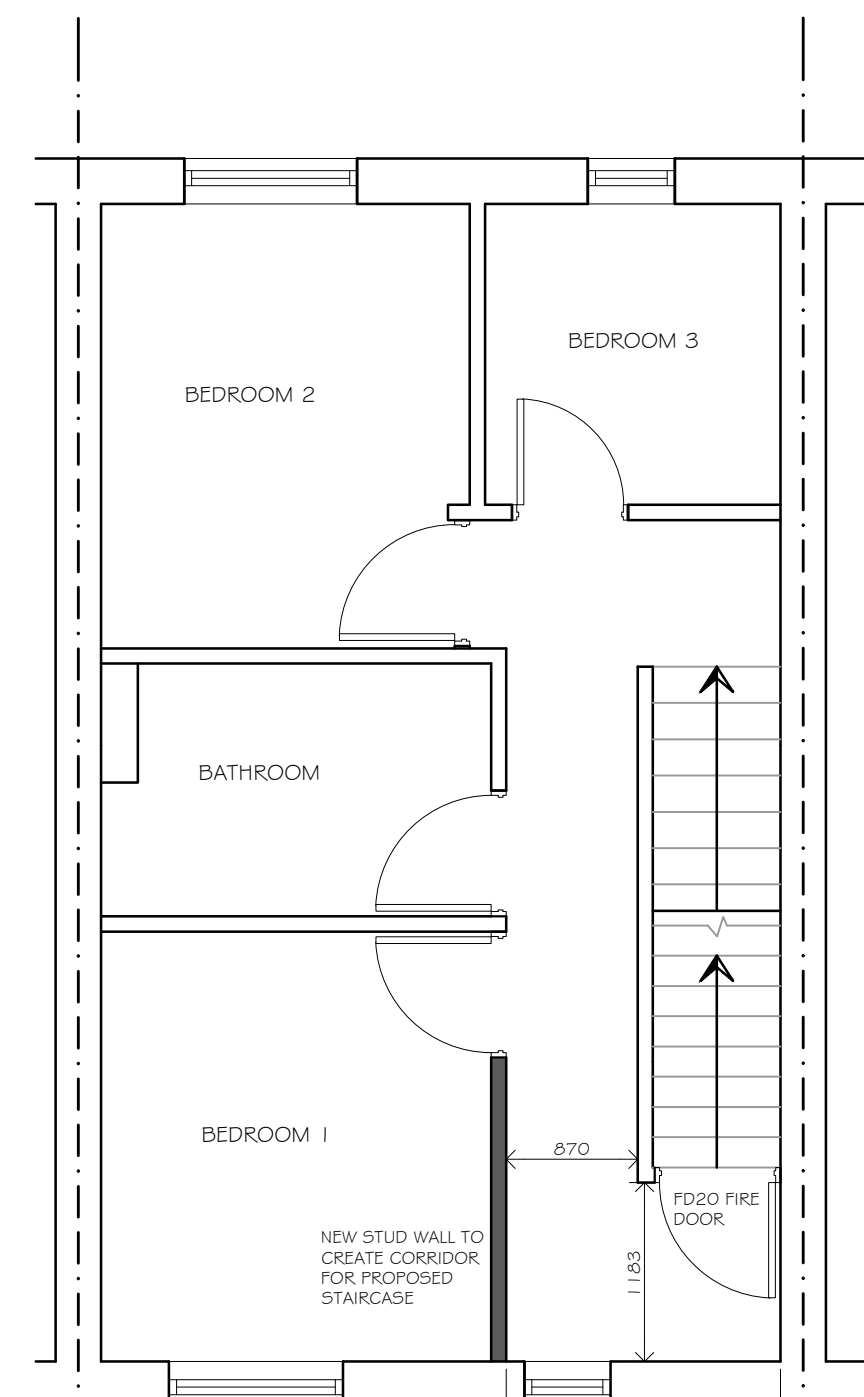

PROPOSED FIRST FLOOR PLAN

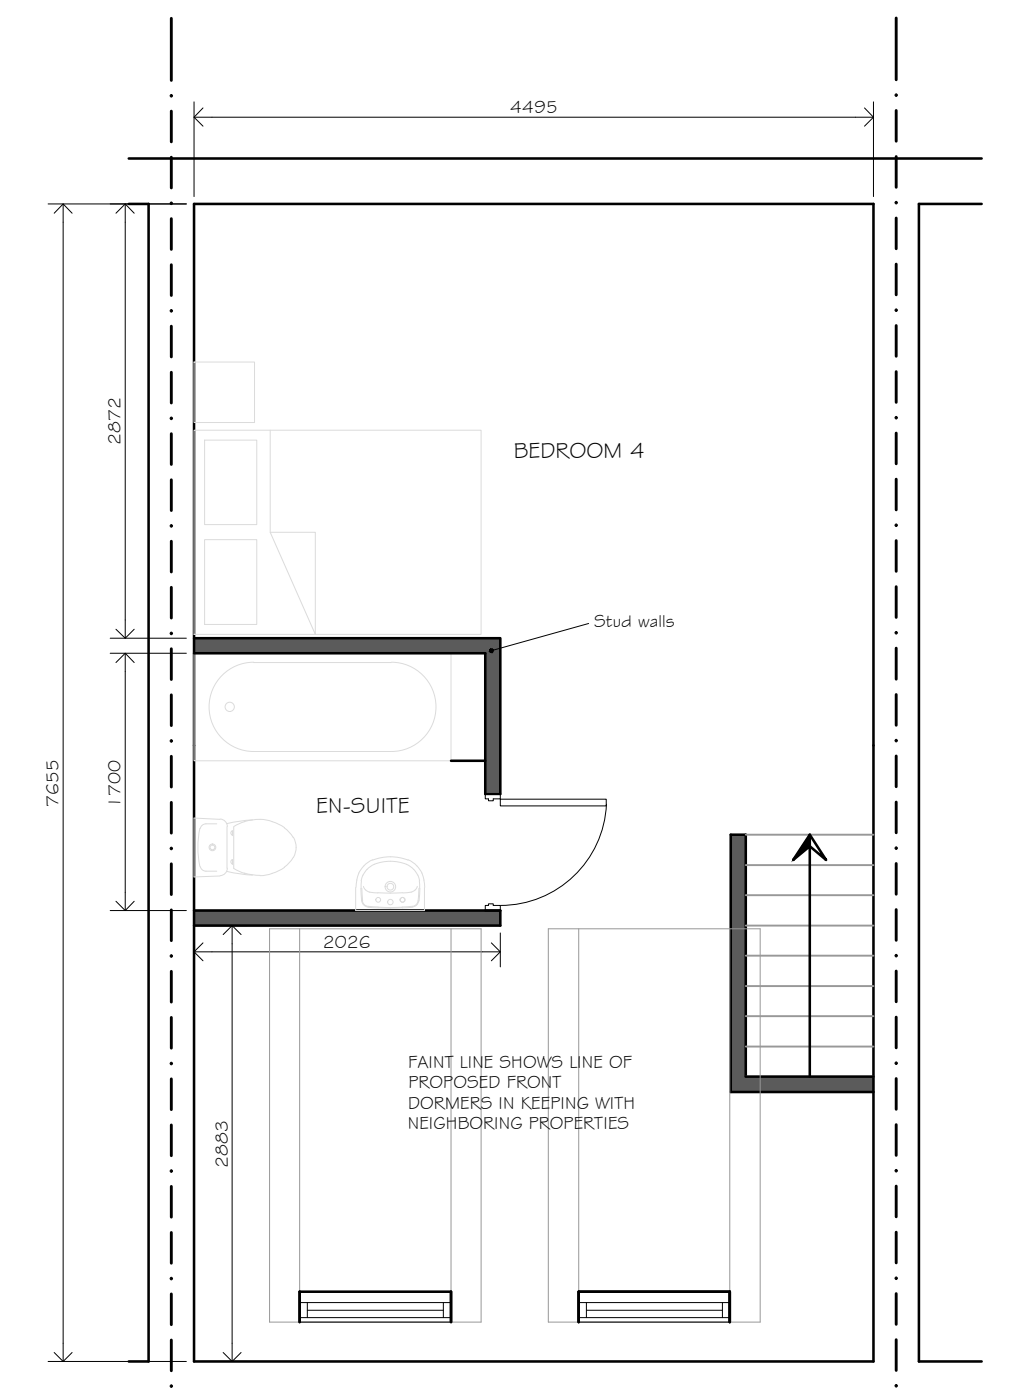

PROPOSED ATTIC PLAN

DATE	NOTES	BY	REV
29/04/21	Planning Submission	CS	A
26/08/22	Amendments	CS	B