




**PROPOSED INDUSTRIAL
DEVELOPMENT**
Former Bierley
Treatment Works
CLECKHEATON

Site Landscape Plan

Drawing No: 823/LA1
Scale: 1:1000 @ A3
Date: April 2021

KEY	
AcE	Acer campestre 'Elsrijk'
Ag	Alnus glutinosa
Bp	Betula pendula
Ms	Malus sylvestris
Pa	Prunus avium
Qp	Quercus petraea
Sa	Sorbus aucuparia
Tc	Tilia cordata
	Beech hedges
	Native species hedges
	Bed numbers
	Amenity grass areas
	Wildflower/grass areas

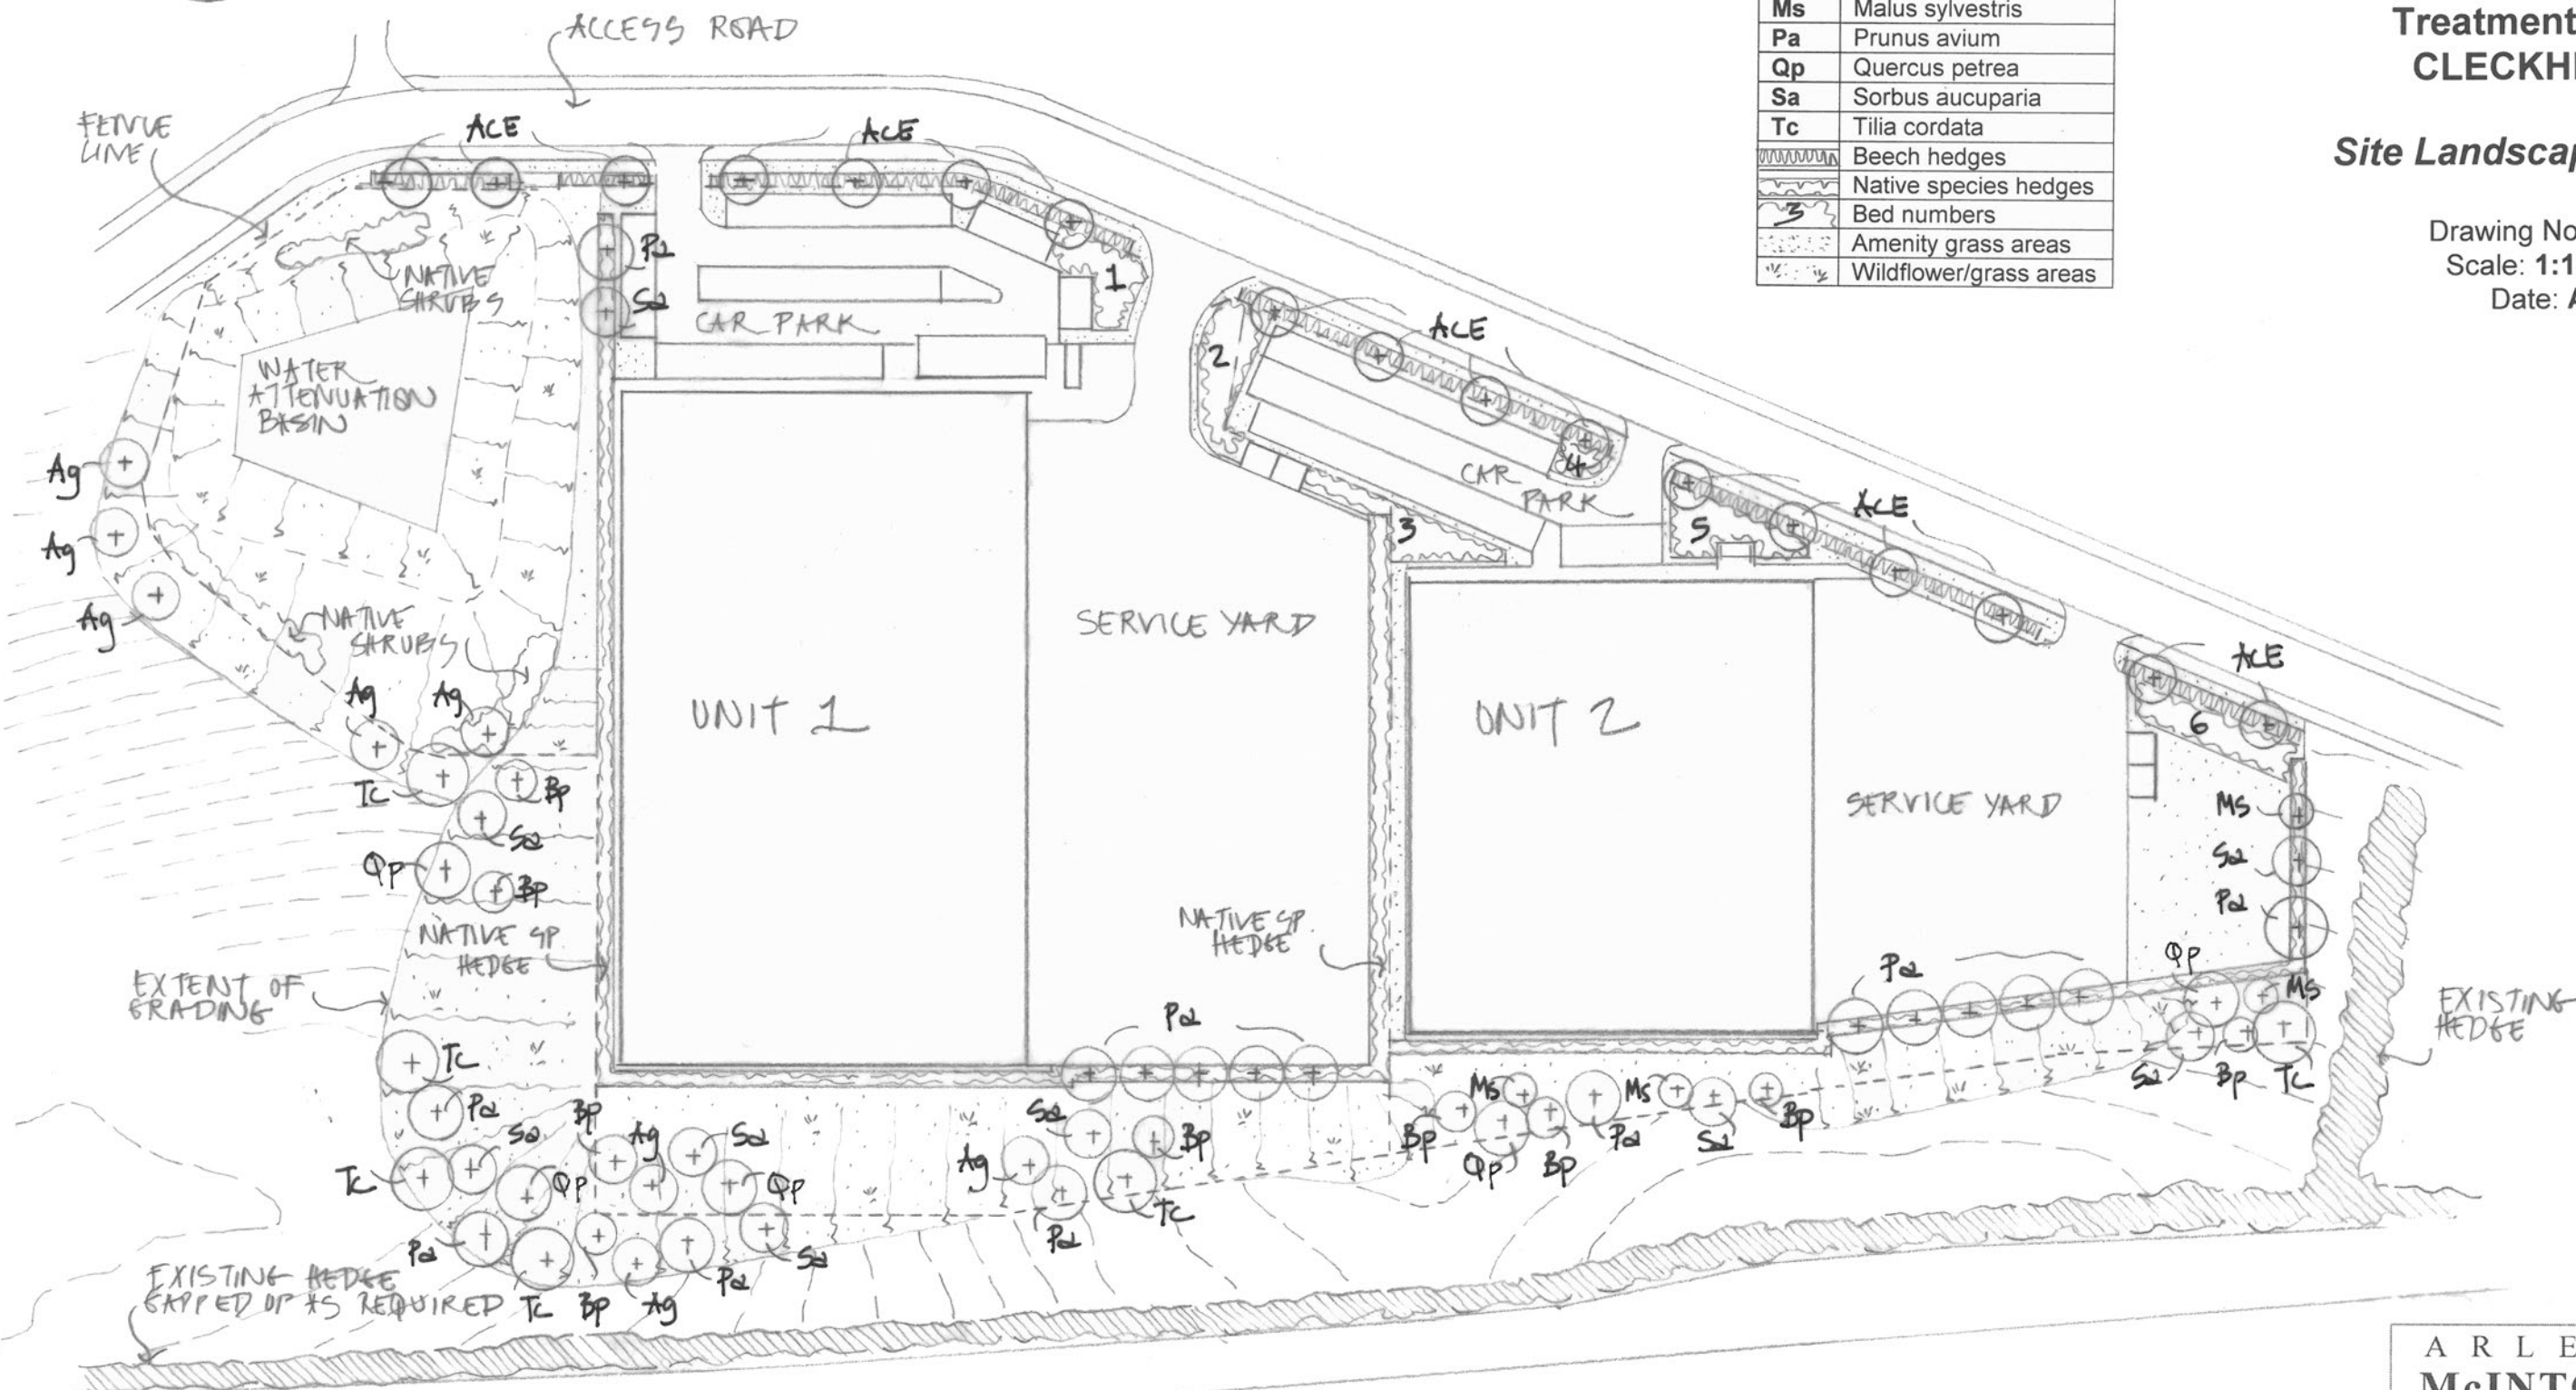

EXTENT OF GRADING

EXISTING HEDGE SKIPPED UP IS REQUIRED TC BP AG

M 606



**ARLENE
McINTOSH**
LANDSCAPE
ARCHITECT
TORDAN HOUSE
16 LYONS ROAD
RICHMOND
NORTH YORKSHIRE
DL10 4NS
Tel: 01748 824957
E mail: mcibro@aol.com