





NOTE:
Landscaping shown is indicative for illustration purposes. Refer to Landscape Architect's details for further information


All site dimensions shall be verified by the contractor on site prior to work commencing
Do not scale from this drawing
Only work to written dimensions
This drawing is the property of Ellis Healey Architecture and copyright is reserved by them. The drawing is not to be copied or disclosed by or to any unauthorised persons without the prior written consent of Ellis Healey Architecture.
NOTES

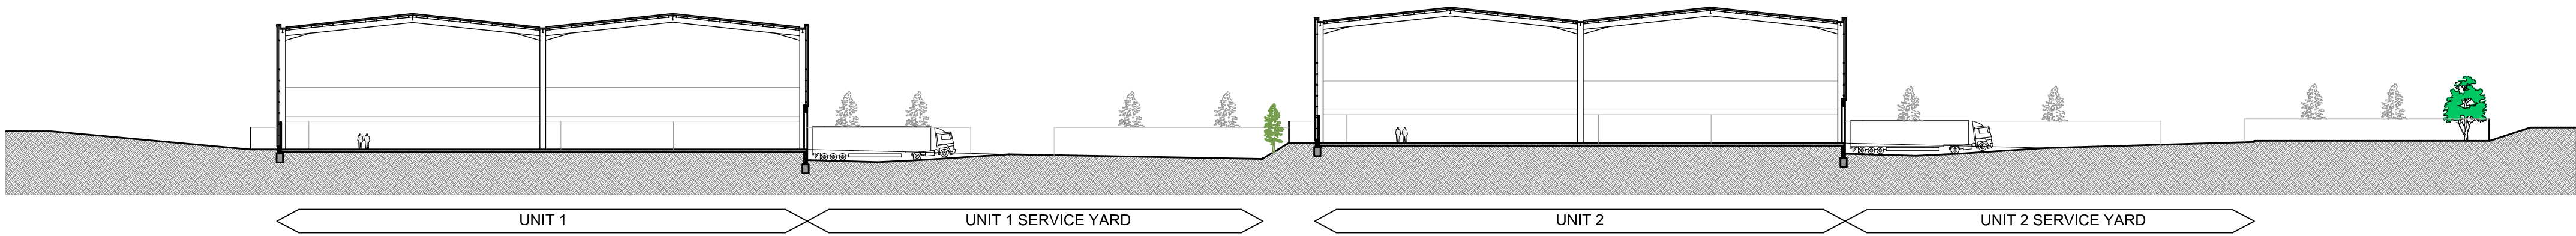

SITE SECTION AA

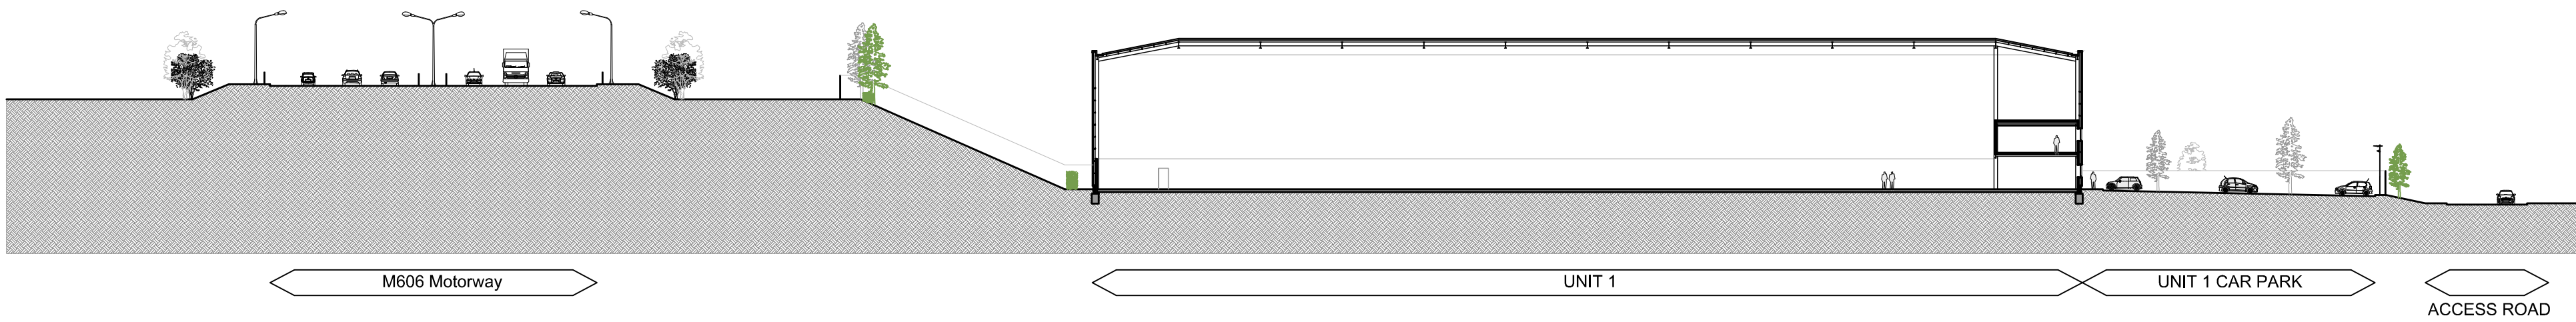

SITE SECTION BB

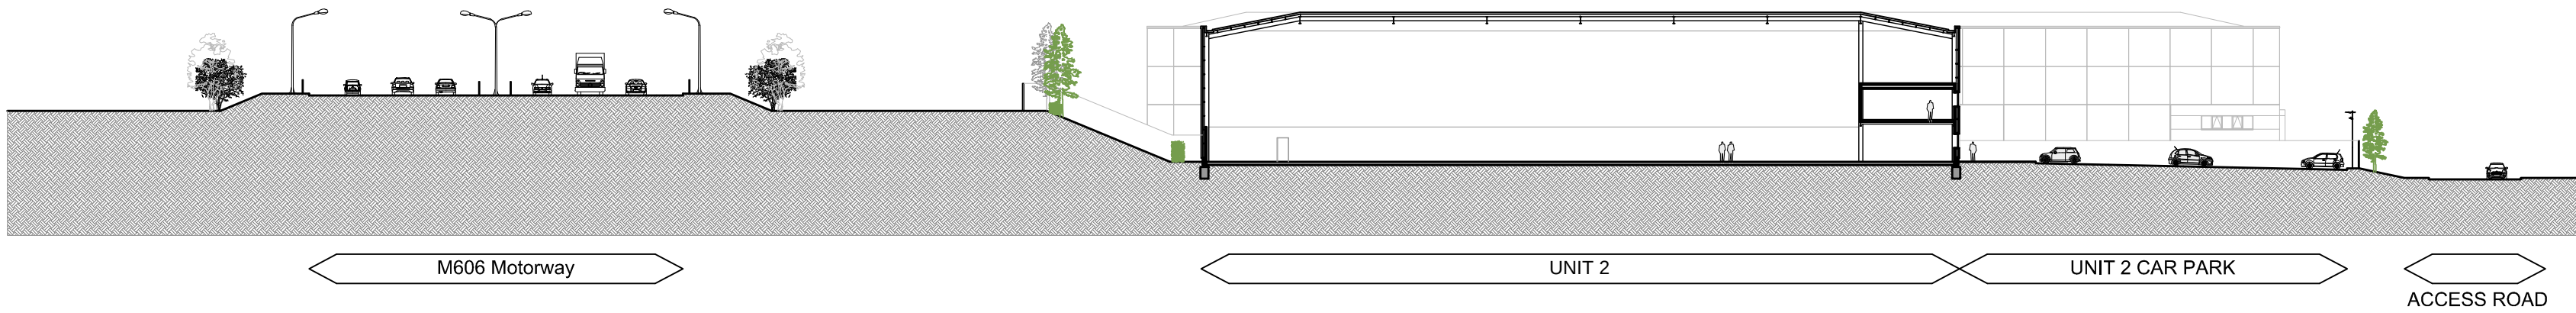

SITE SECTION CC

ellis healey

architecture

PLANNING

PROJECT:

PROPOSED INDUSTRIAL DEVELOPMENT AT FORMER BIERLEY TREATMENT WORKS, CLECKHEATON

TITLE:

PROPOSED SITE SECTIONS

DRAWING NO:

2115 PL 106

BYCHECKED:

NG / AH

DATE:

APRIL 2021

SCALE @A1:

1:500

Tower Works, Glöber Road, Leeds, LS11 5QS
Tel: 0113 3453090 E-mail: info@ellishealey.com