



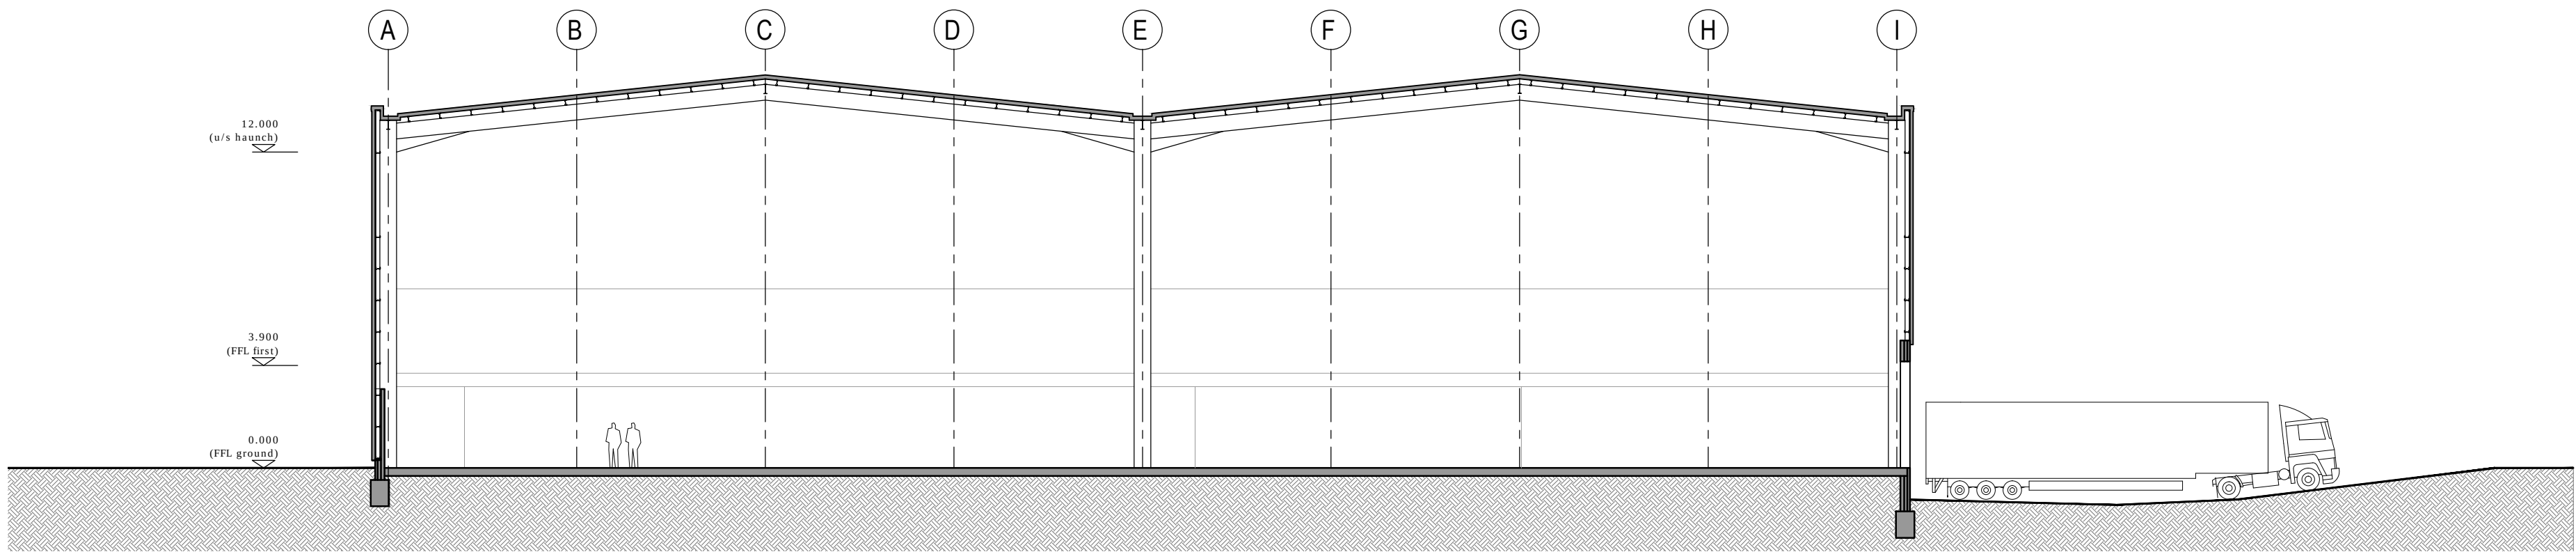

SECTION AA

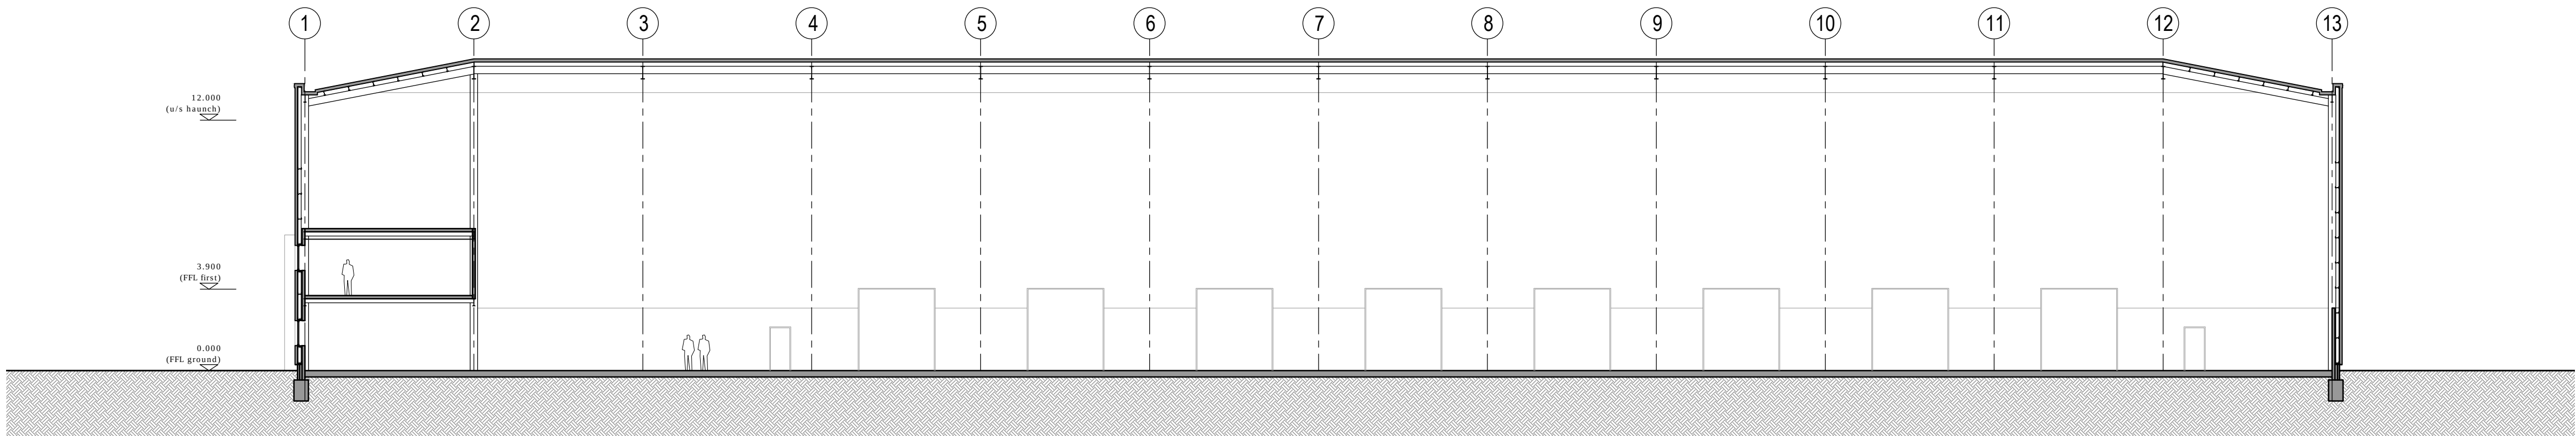

SECTION BB

UNIT 1 - 5575 sq.m (60,000 sq.ft)

Rev A	Metric units added	14-05-2021	NG
Designation	Details of Revision	Date	Initials/Sign

ellis healey

architecture

PLANNING

PROJECT:

PROPOSED INDUSTRIAL DEVELOPMENT AT FORMER BIERLEY TREATMENT WORKS, CLECKHEATON

TITLE:

UNIT 1
G.A. SECTIONS

DRAWING NO:

2115 PL 115 (A)

BYCHECKED:

NG / AH

DATE:

APRIL 2021

SCALE @A1:

1:200

Tower Works, Globe Road, Leeds, LS11 5QG
Tel: 0113 3453090 E-mail: info@ellishealey.com