


Proposed Bedroom / Ensuite Extension to "The Barn", New Laithe Bank,
New Laithe Lane, Holmbyth, HD9 1HL for Mr J Belfield

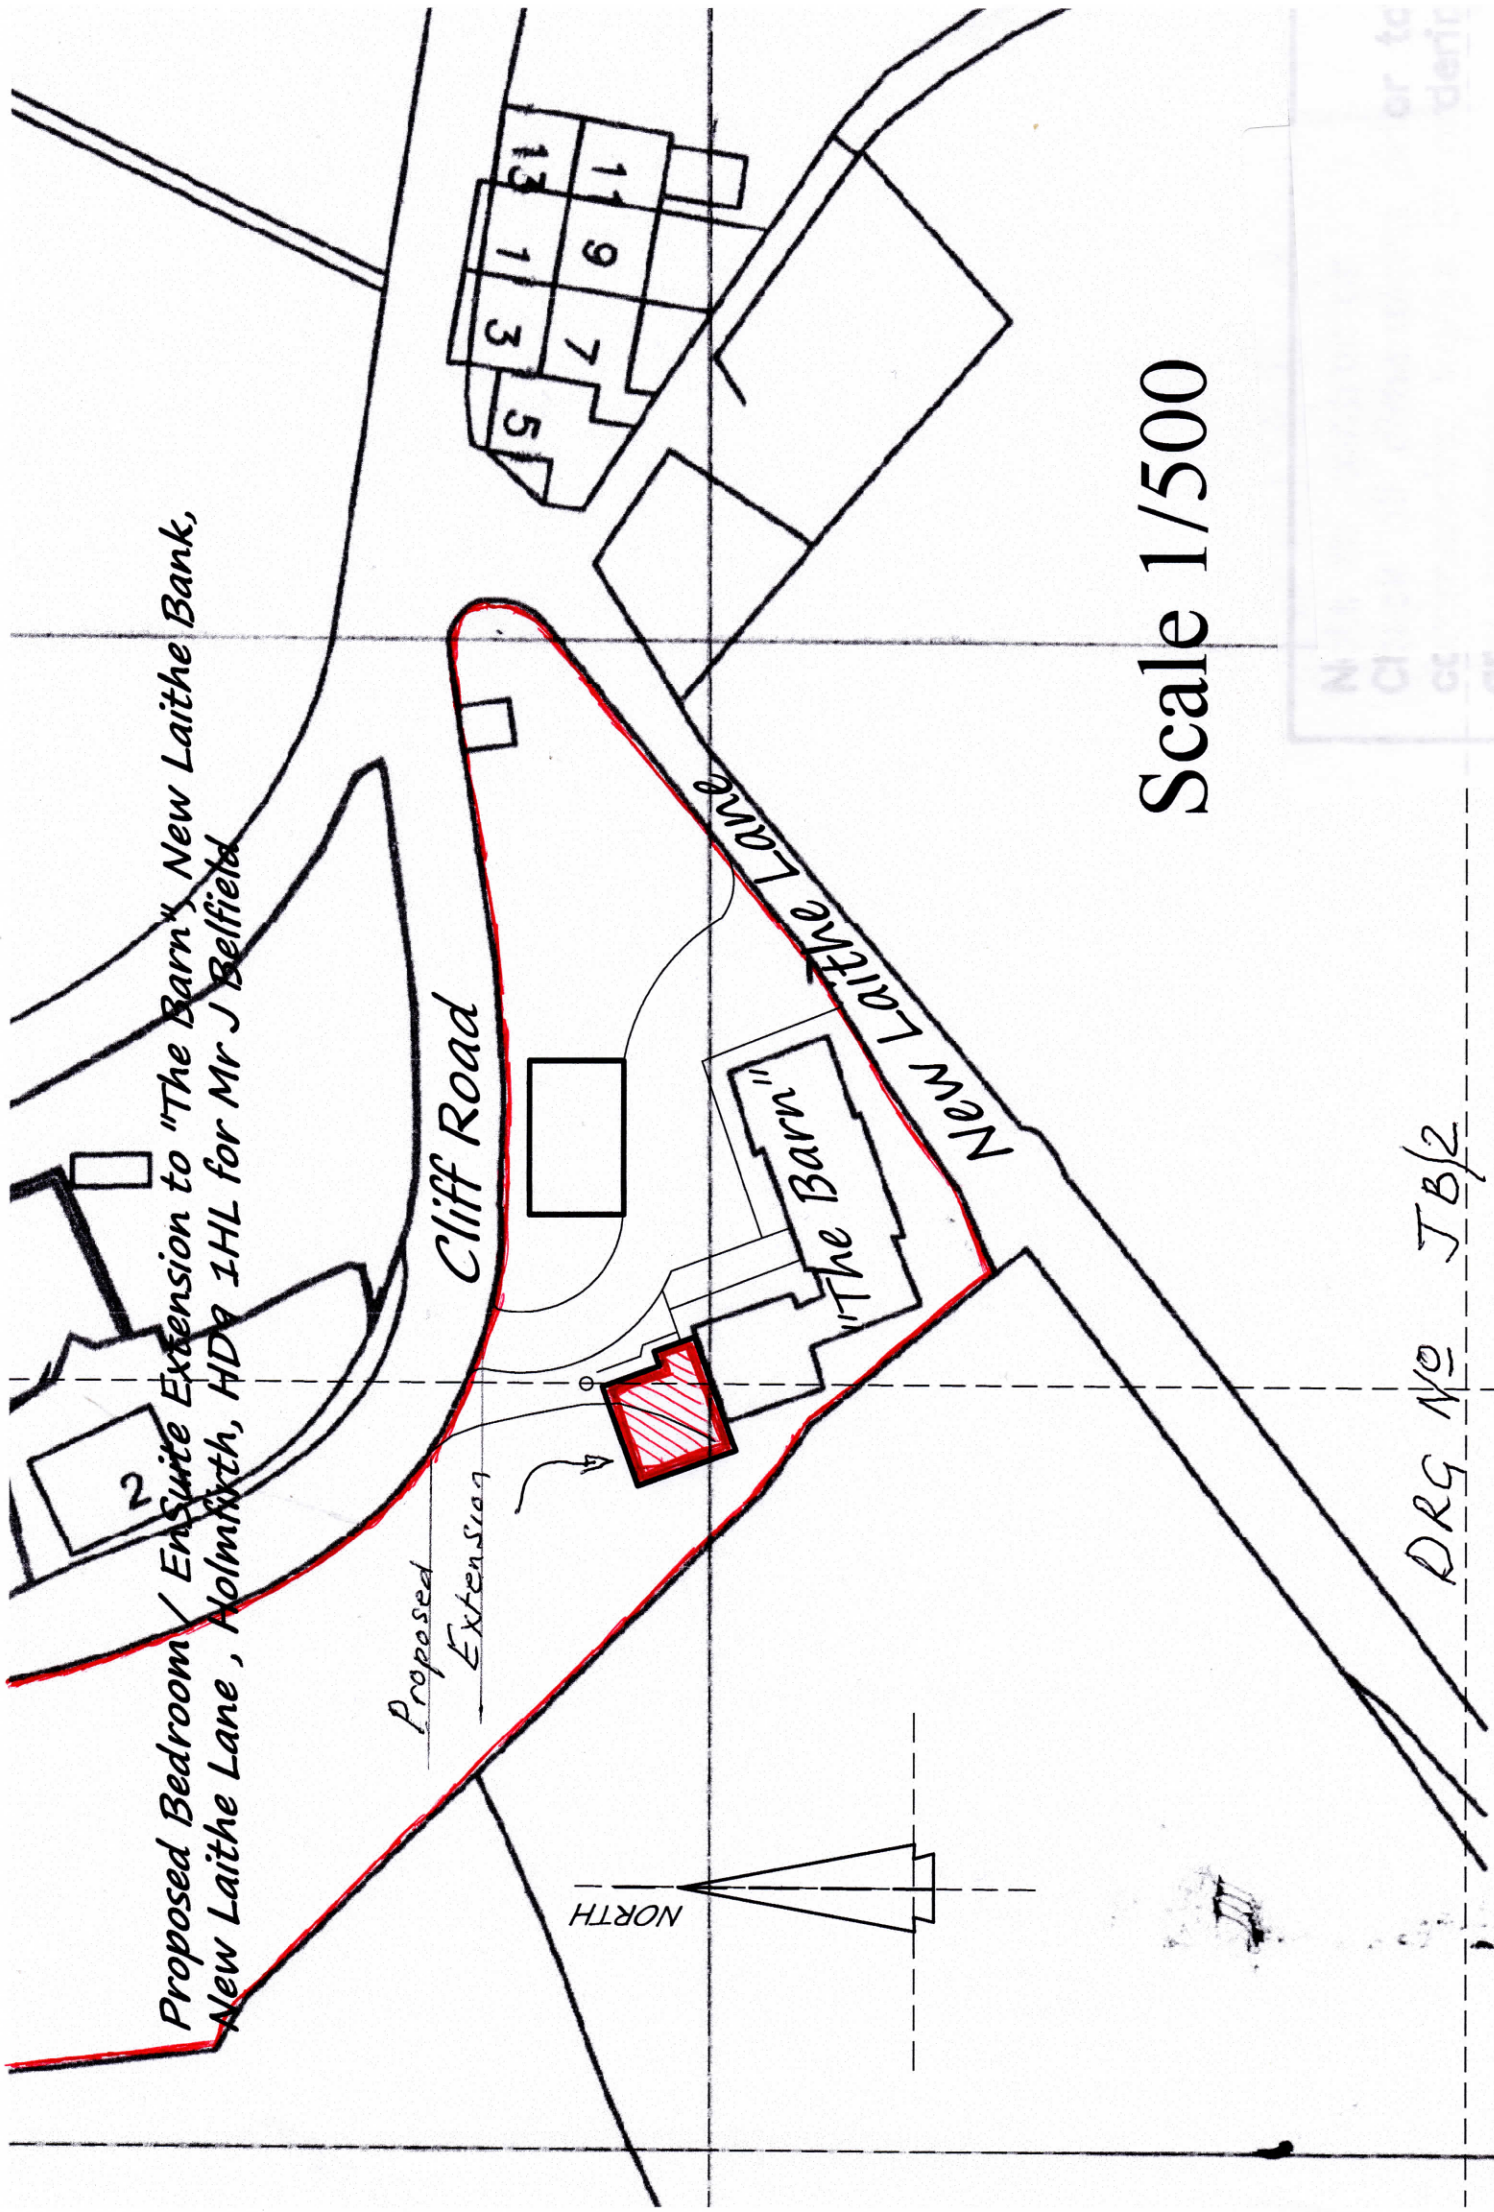

Scale 1/500

DRG No JB/2