


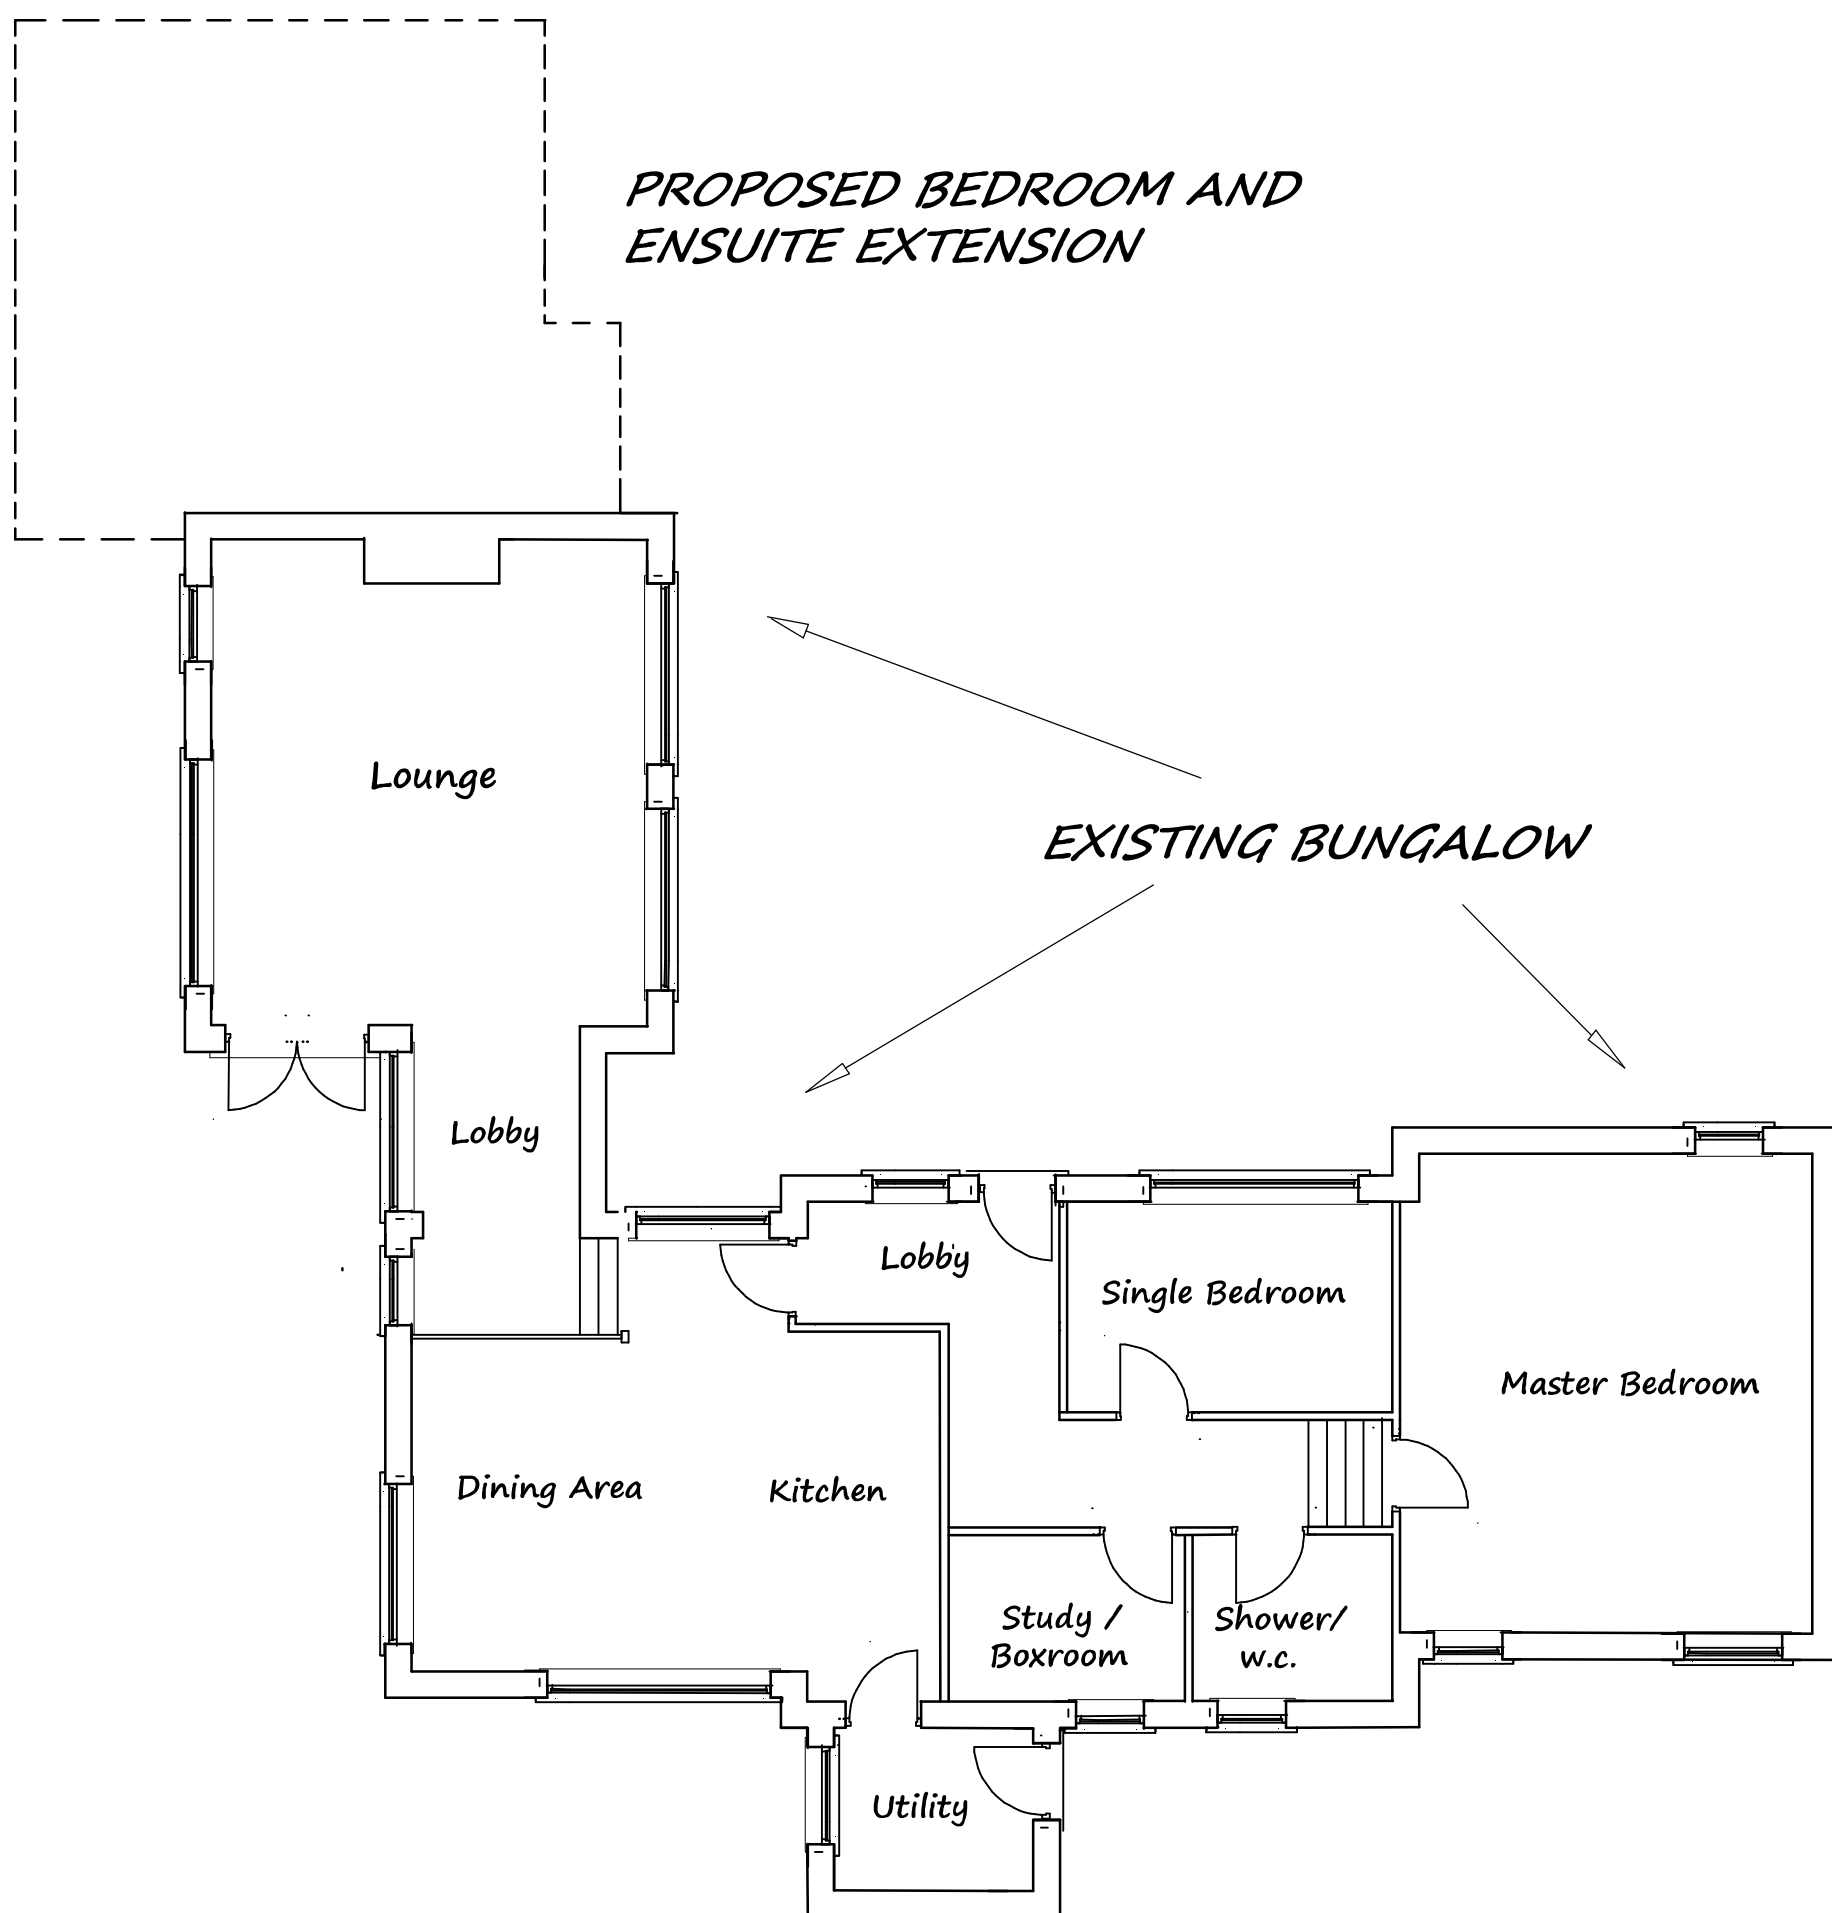

**PROPOSED ADDITIONAL BEDROOM AND EN-SUITE at "THE BARN",
NEW LAITHE BANK, HOLMFIRTH, HUDDERSFIELD, HD9
FOR MR. & MRS. J. BELFIELD**

**EXISTING LAYOUT PLAN SHOWING SITE OF
PROPOSED EXTENSION TO NORTHERN WING**

R.WRIGHT
KISMET
DOVER LANE
HOLMFIRTH
Huddersfield, West Yorkshire
HD9 2RB
Tel 01484-688018
Mobile 07812 - 777227

DRG NO:- JB / 8

FEBRUARY 2021 SCALE :- 1/100 DRAWN :- R.W.