


**PROPOSED PLAN**



**PROPOSED FRONT AND SIDE ELEVATIONS**

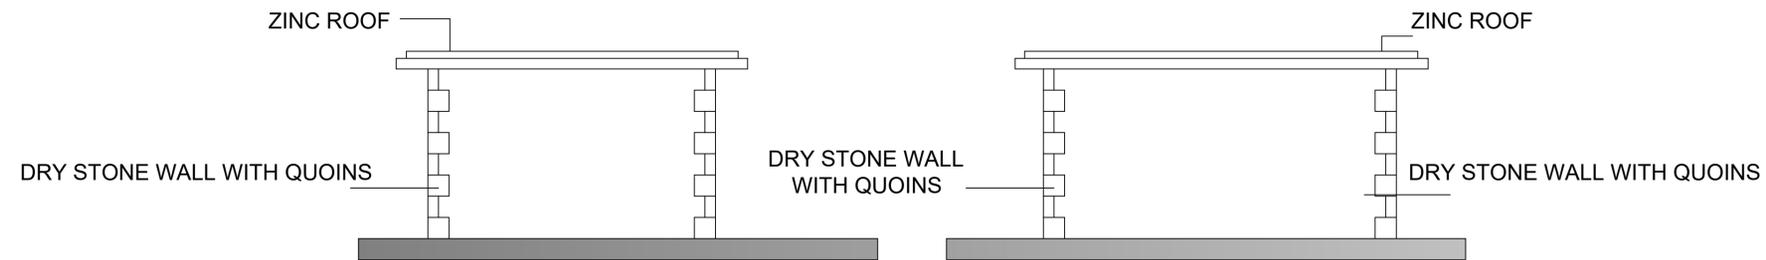

**PROPOSED REAR AND GABLE ELEVATIONS**



**NORTHERN  
DESIGN  
PARTNERSHIP**  
Chartered Architects

THE CHAPEL  
MILLMOOR ROAD  
MELTHAM  
HUDDERSFIELD HD9 5JU  
TELEPHONE (01484) 854868  
FAX (01484) 854969

CLIENT			
MR KEON RYALL			
PROJECT			
PROPOSED GARDEN ROOM 3 TWO GATES SLAITHWAITE			
DRAWING TITLE			
PROPOSED PLAN AND ELEVATIONS			
Rev.	Notes	Date	Drawn
*	*	*	*
SCALE			
1:50 @ A1		04.21	AD
PROJECT No.	DRAWING No.	Rev.	
1621	01	-	