




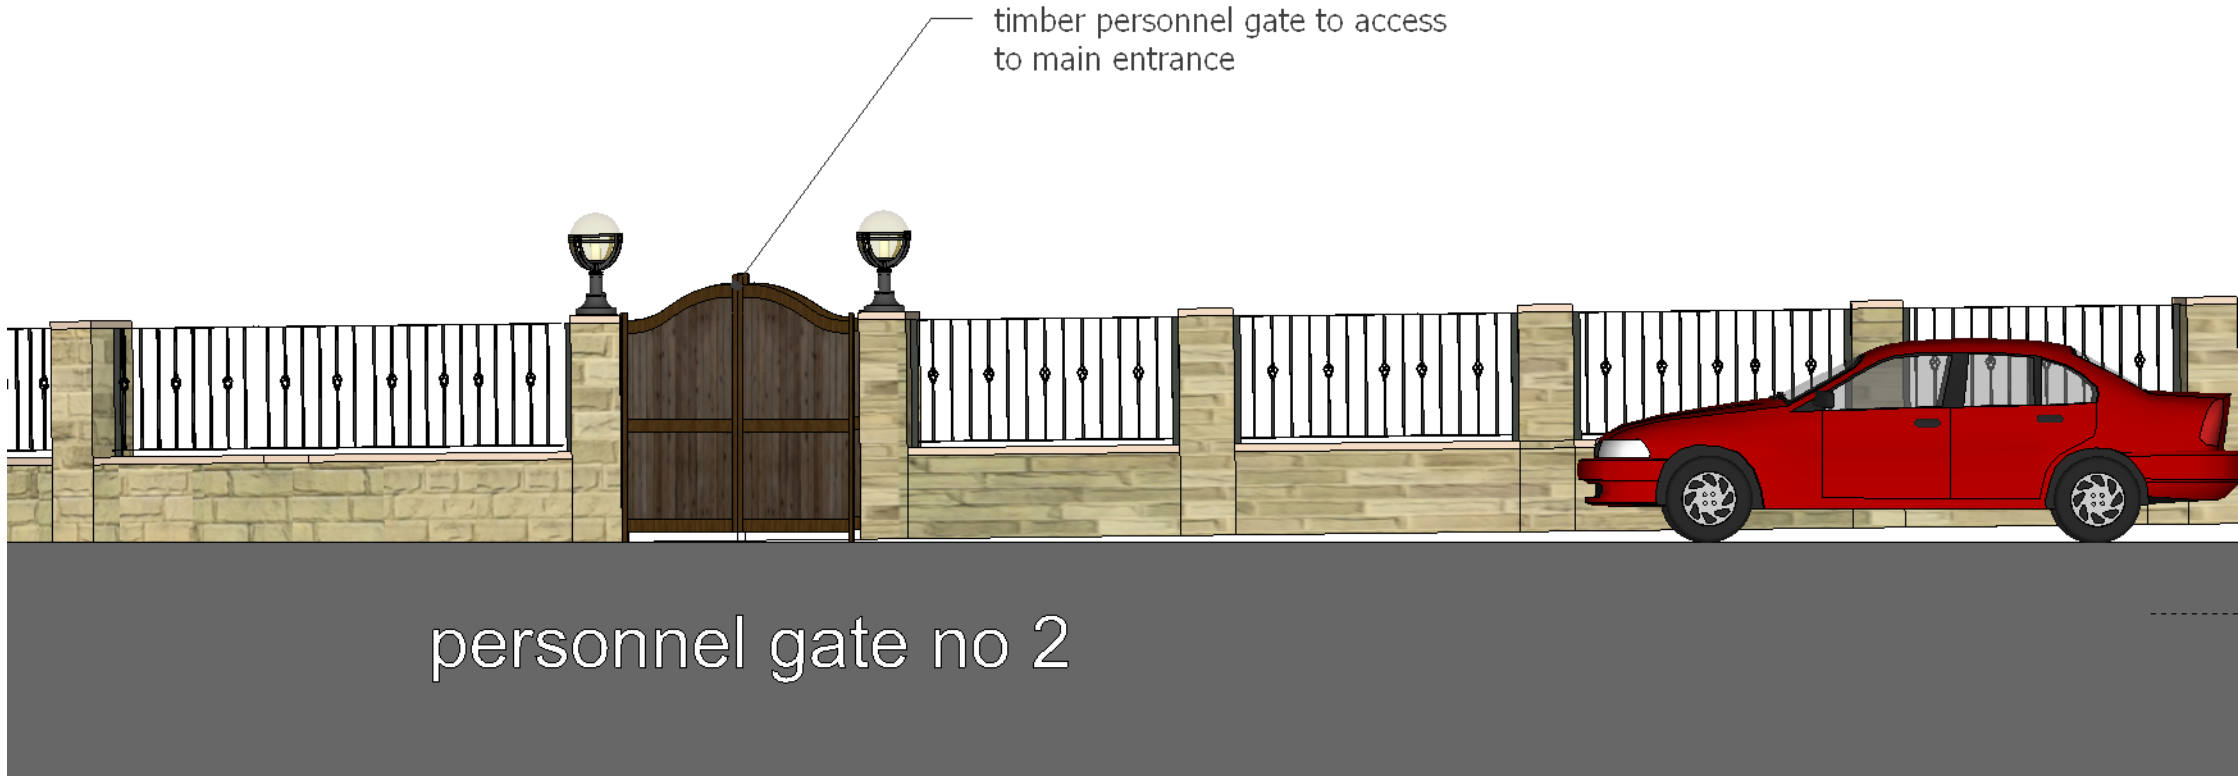

personnel gate no 2

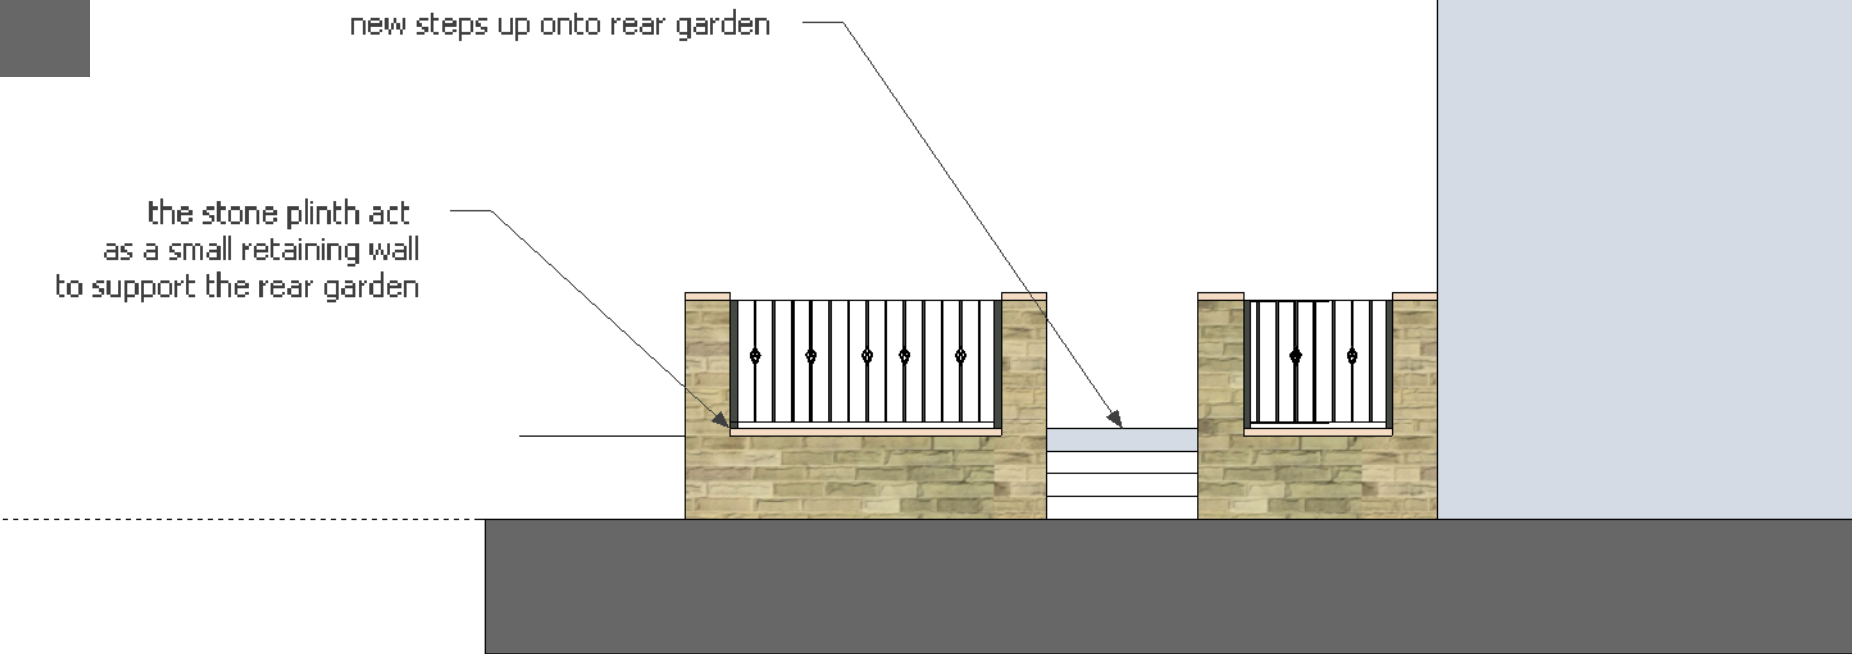

driveway boundary treatment

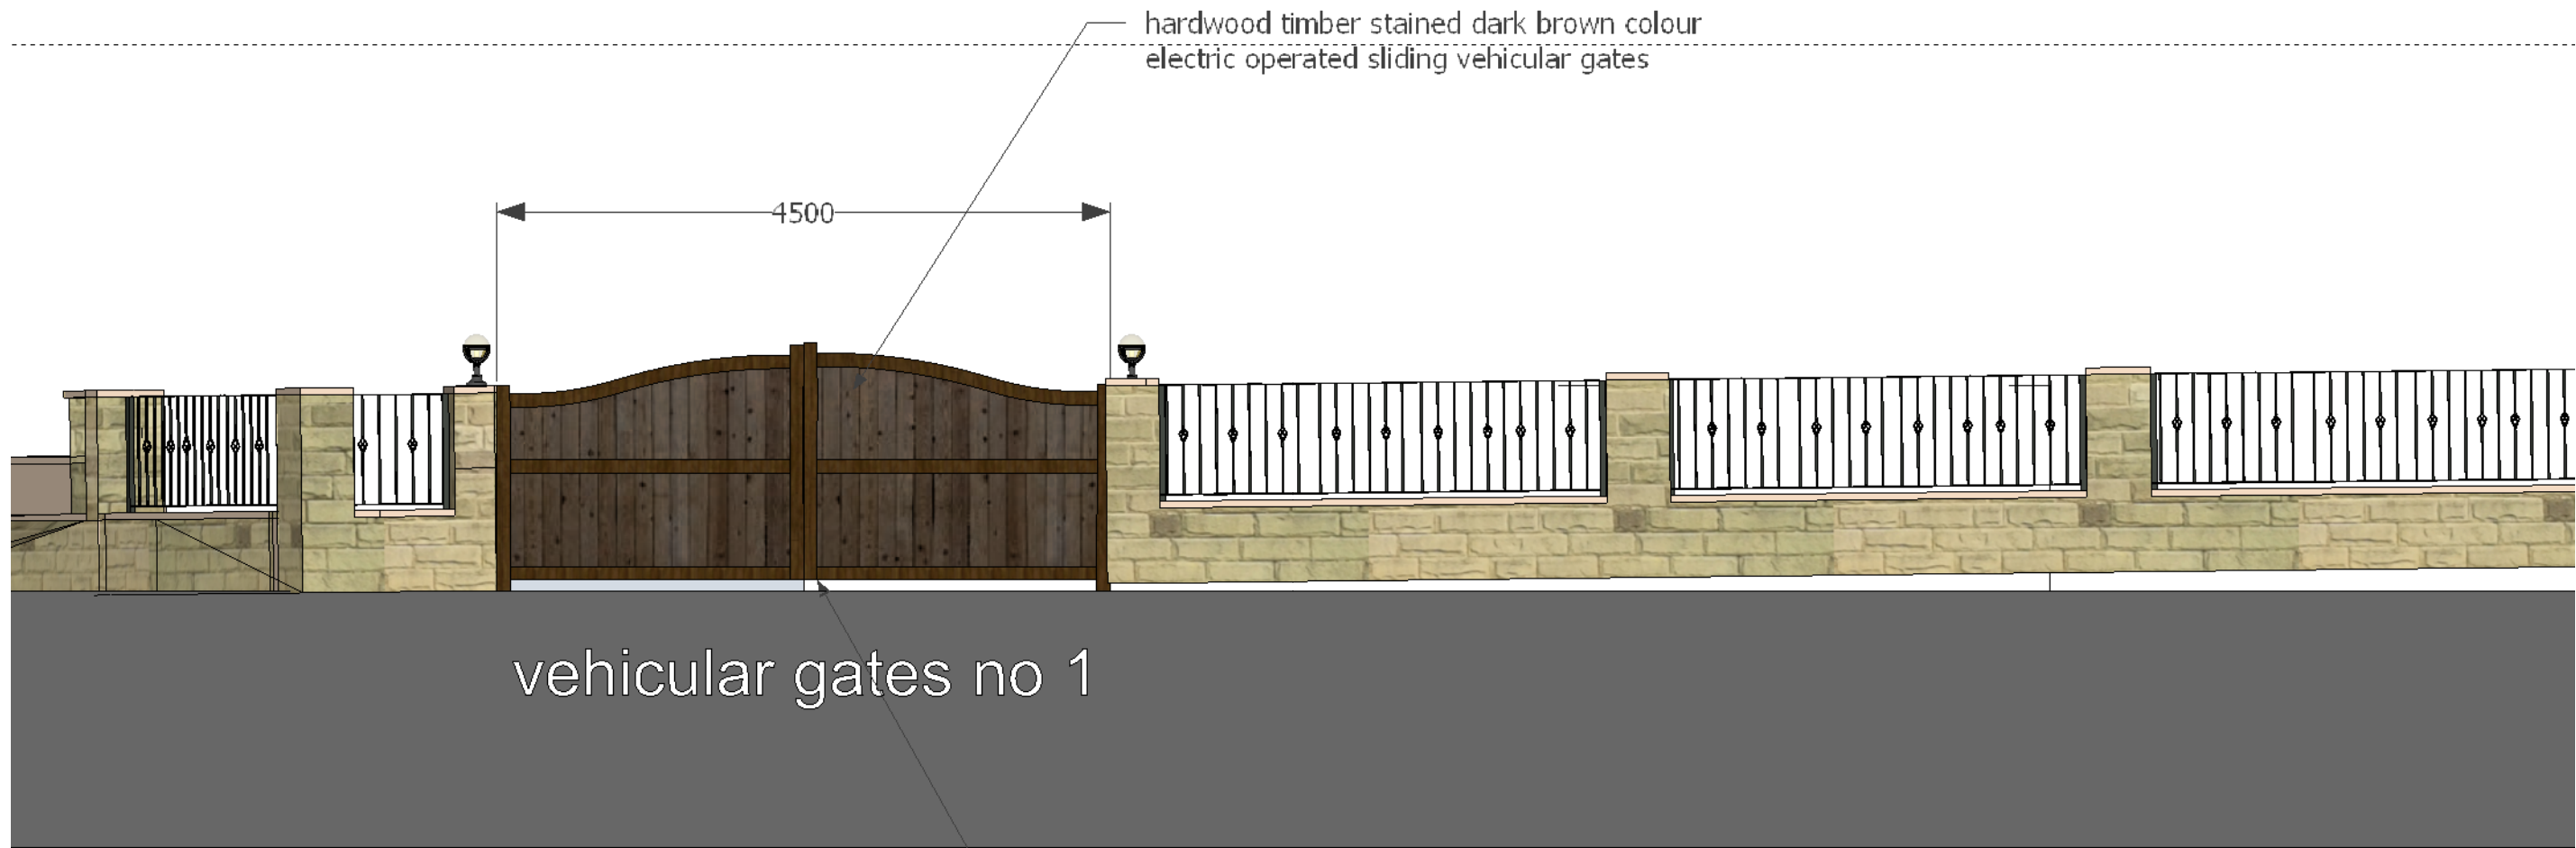

vehicular gates no 1

new vehicular access set back circa 2m x25mx15m with electric operated timber gates

- Revisions
A 5-8-2020
boundary wall updated
B 10-8-2020
Boundary wall updated to planners requirements

 **Jade3 Architecture Ltd**
Jade3 Architecture Ltd, Studio 12, Silver Street, Wakefield, WF1 1UY
Cellphone : 07535 740097 www.jade3architecture.co.uk

2, Coach House Drive
Huddersfield

Project Title
boundary wall and railings with vehicular gate no1 and
personnel gate no 2 elevation previously approved
reference no 2020/62/91067/W granted on 19-8-2020
Project No.
2020
Enquiry 22

Drawn By	Reviewed By	Scale	Date
	MC	1:50 @A3 size	18/04/2020
Drawn No. 103	Reviewed Title		Revision B

Important Notice
Do not scale off this drawing. Critical dimensions should be checked on site prior to works commencing. Dimensional conflicts should be brought to the company's attention as soon as they become apparent. Failure to do so could render the contractor liable for subsequent losses. Copyright in this drawing and any work executed from this drawing remains the property of Jade3 Architecture Ltd.