


DO NOT SCALE

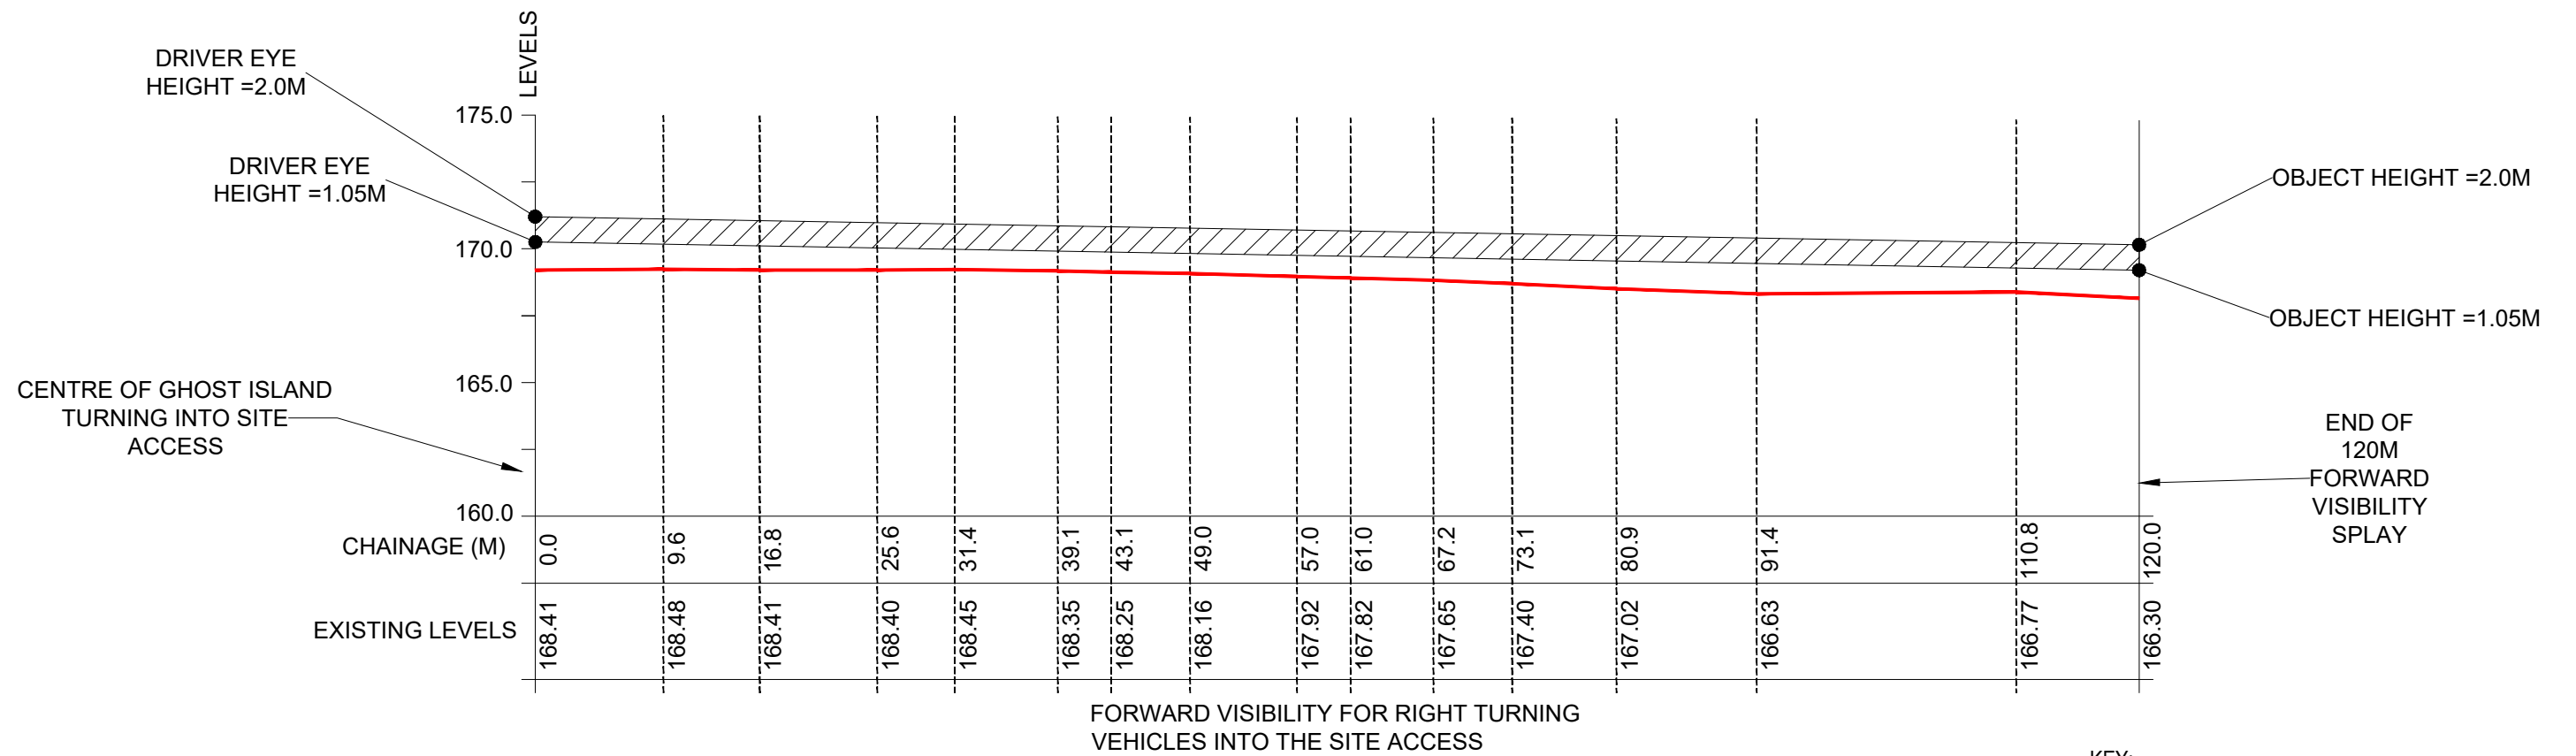

KEY:

— EXISTING LEVEL

▨ VISIBILITY ENVELOPE

HORIZONTAL SCALE = 1:500 @ A3

VERTICAL SCALE = 1:250 @ A3

NOTES:

1 REFER TO OPTIMA DRAWING GA/01 REV G FOR LOCATION OF VISIBILITY SPLAY LONG SECTION

						PROJECT BRADLEY VILLA, HUDDERSFIELD	CLIENT REDROW PLC				
REV	DATE	BY	DESCRIPTION	CHK	APP	DRAWING TITLE BRADFORD ROAD/SITE ACCESS JUNCTION - LONG SECTION FOR RIGHT TURN DRIVER VISIBILITY SPLAYS	CHECKED PMO	APPROVED PMO	DRG No. 19154/IN/05		
STATUS PRELIMINARY							DRAWN BY: SG	SCALE @ A3 SEE KEY	DATE JULY 2022	REV. -	

Intelligent Highway Solutions
Suite 1, 3rd Floor, Goodbard House, Infirmary Street
Leeds LS1 2JP
optimahighways.com T 0113 245 1679