




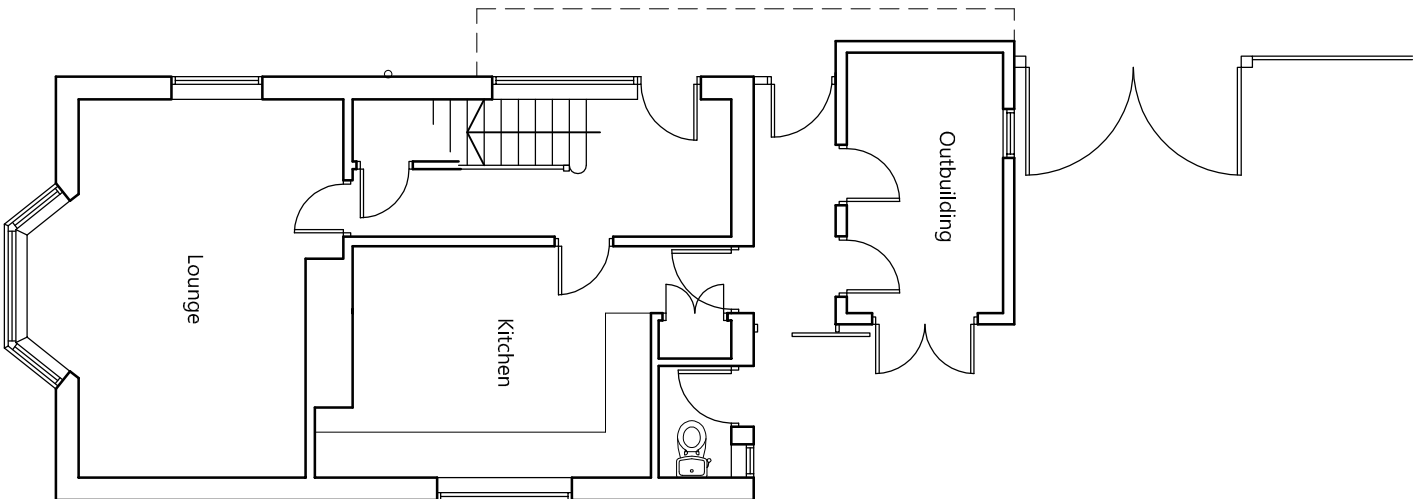

ground floor plan

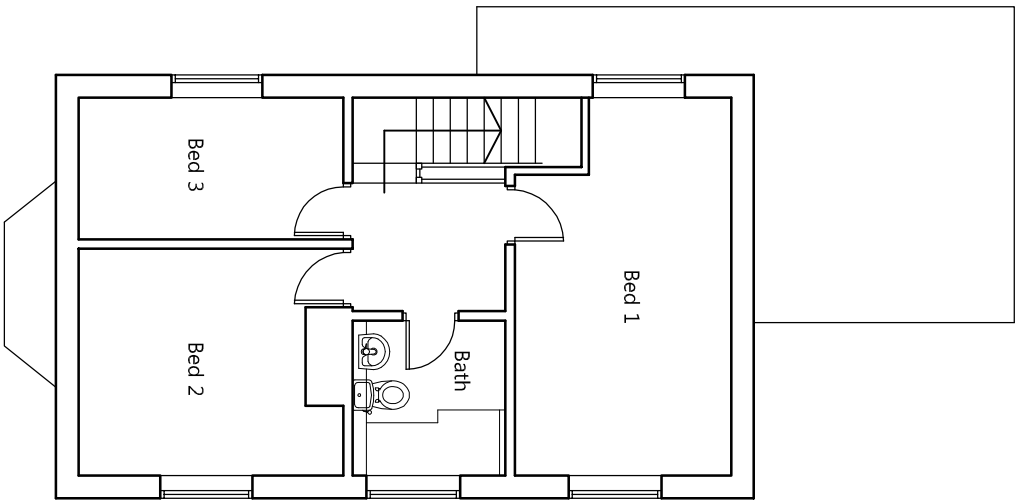

first floor plan

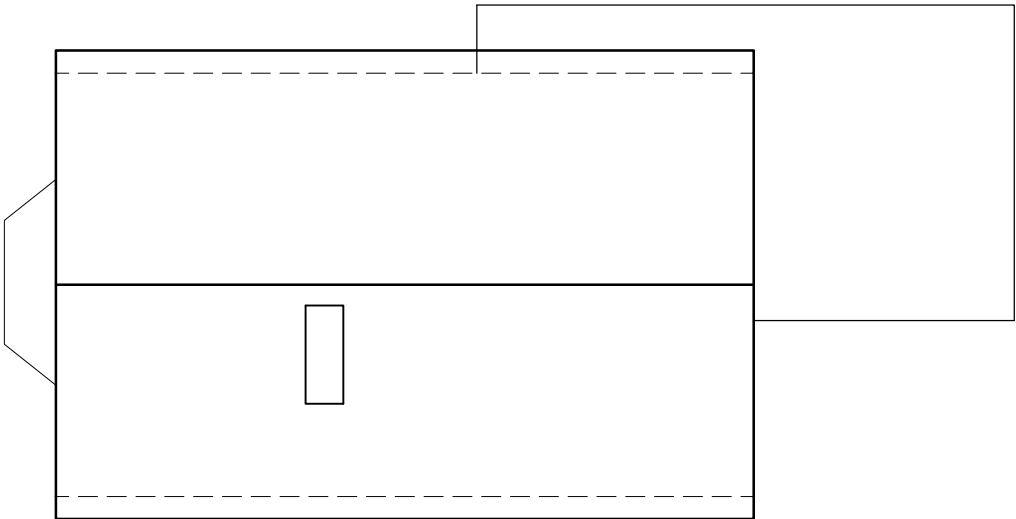

roof plan



Earlston Lodge, Cross Park Street, Earlsheaton, Dewsbury, WF12 8AG		
Two storey extension to side & Single storey extension to front/side		
Existing Floor & Roof Plans		CH/21/01
January 2021		1:100 on A3