



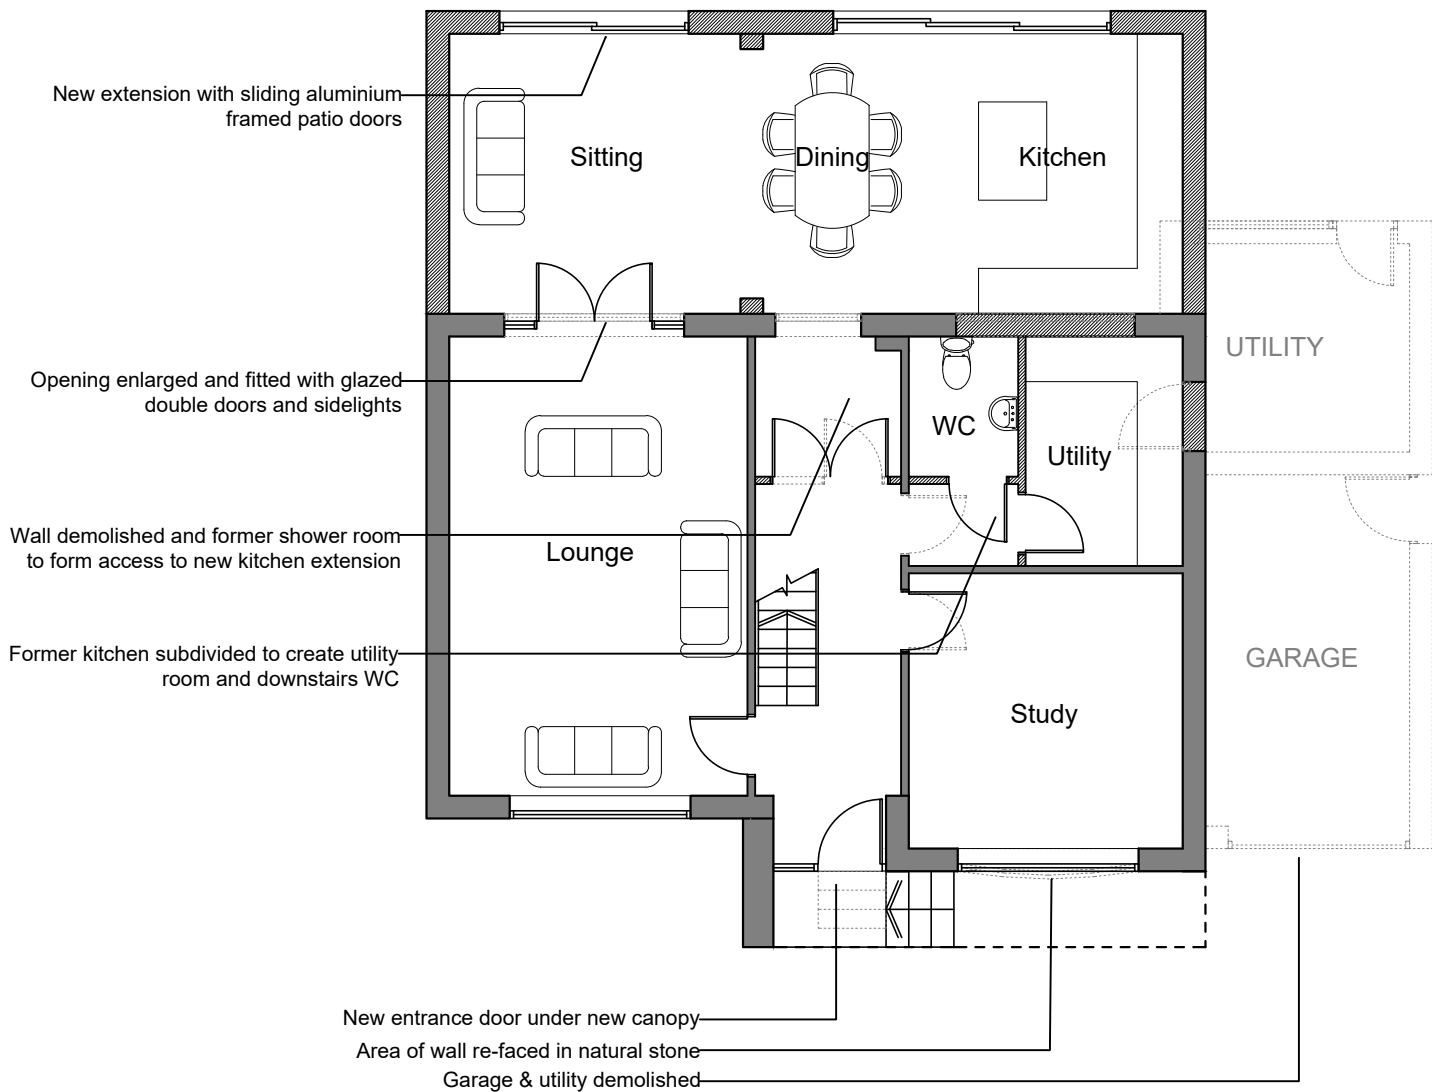


GROUND FLOOR PLAN

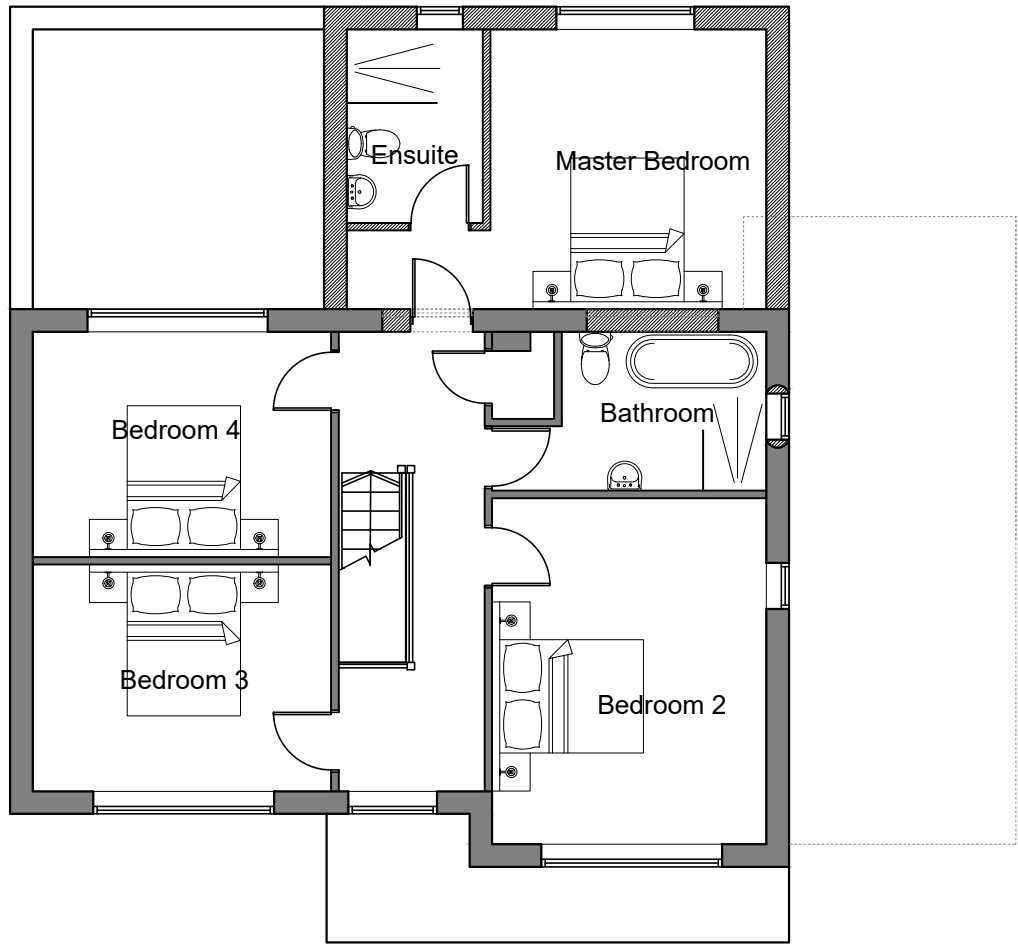

FIRST FLOOR PLAN




FRONT ELEVATION

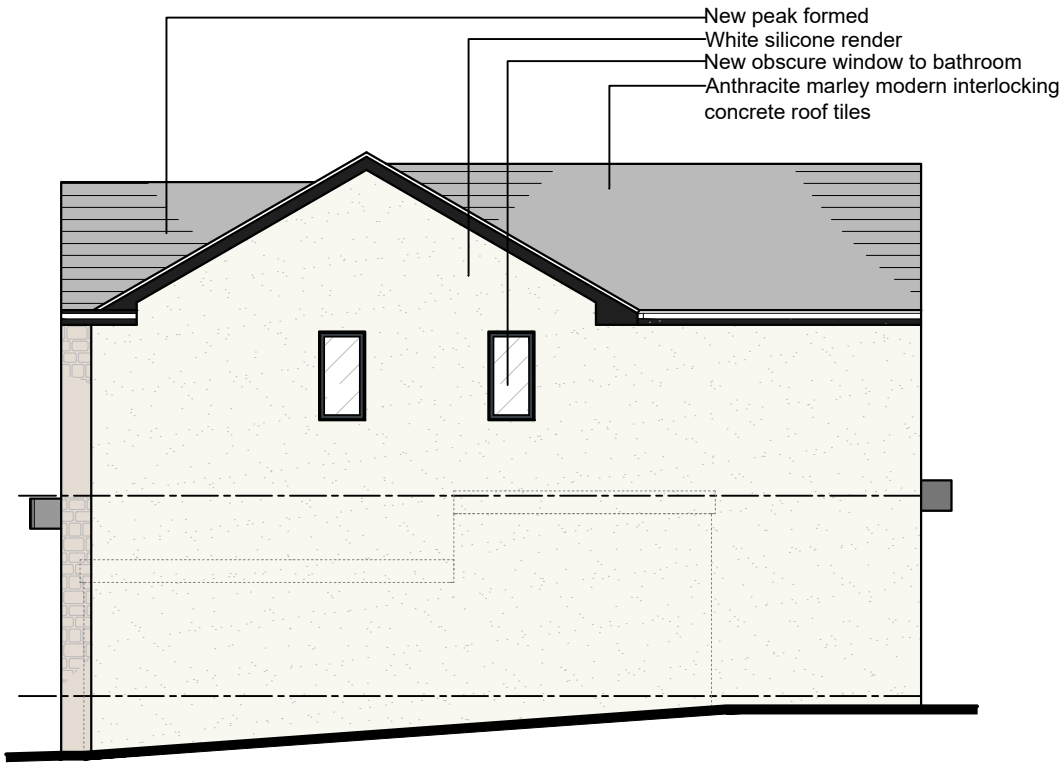

SIDE ELEVATION



REAR ELEVATION

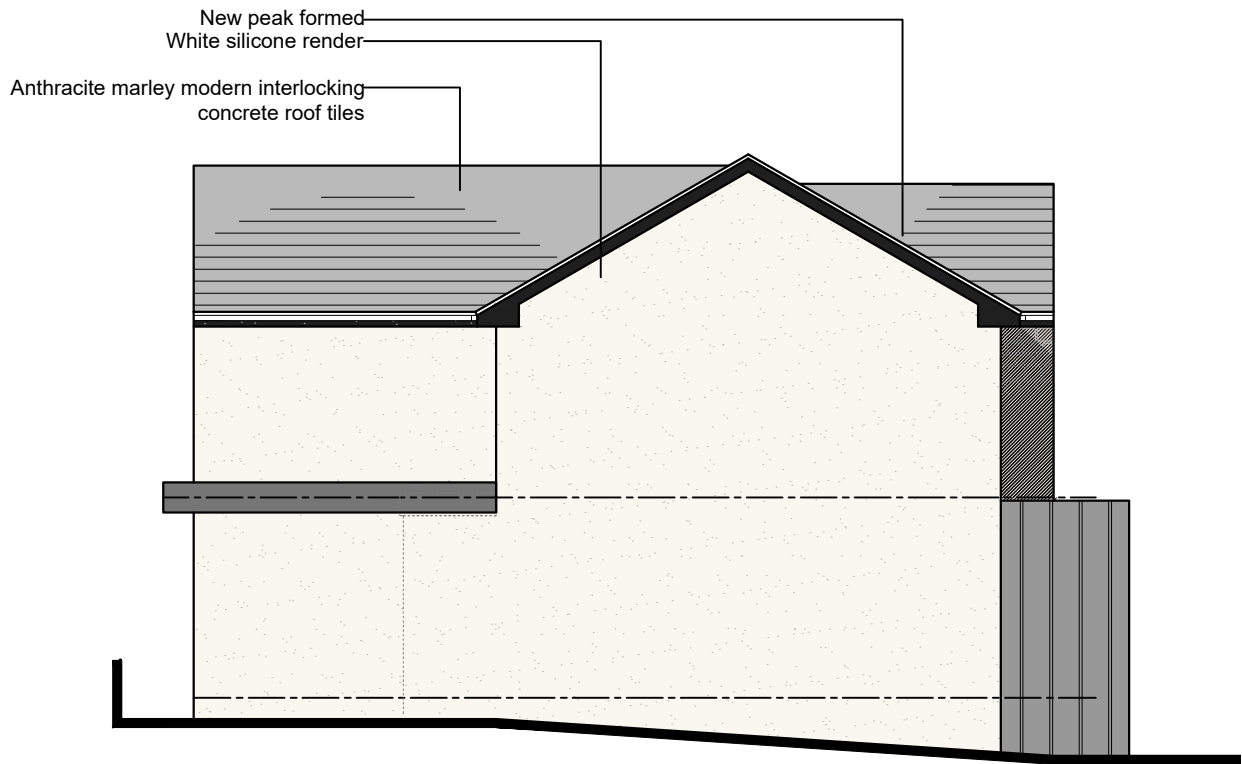

SIDE ELEVATION