


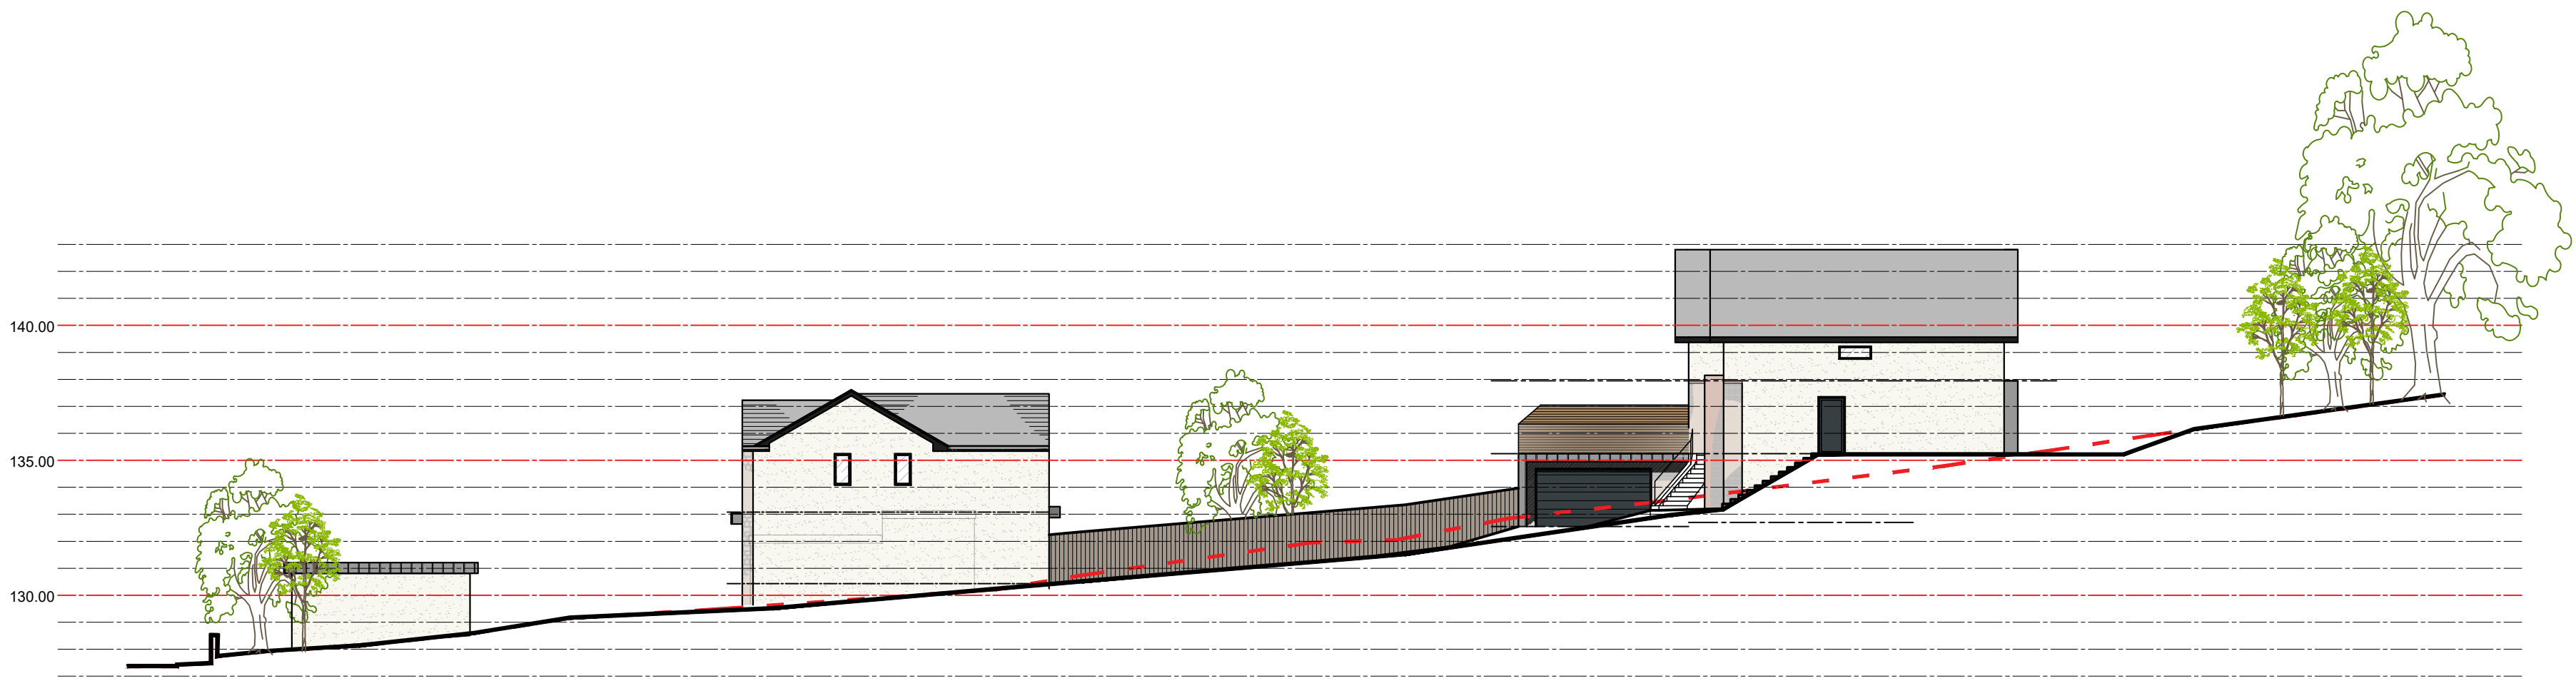

SITE SECTION A-A

Only figured dimensions should be used.
Scaled dimensions should be checked with the Architect.
This drawing together with the design, is the property and copyright of the Architect and must not be reproduced without written permission

DO NOT SCALE OFF THIS DRAWING

rev	description	drwn	auth	date
-----	-------------	------	------	------

ACUMEN
DESIGNERS & ARCHITECTS

acumenarchitects.co.uk01484 546 000
Headrow House, Old Leeds Road, Huddersfield, HD1 1SG

Client
MR H. BLAKEY

Project
23 FALL LANE, HEARTSHEAD

Project No	Drawing No	Rev
2690	(100)06	/

Description
PROPOSED SITE
SECTION

Scale	Date Drawn	Drawn By	Authorised By
1:100@ A2	MAY'21	JF	JC

Purpose of Issue
Planning● Building Regs○ Tender○ Construction○ Comment○ Info○