


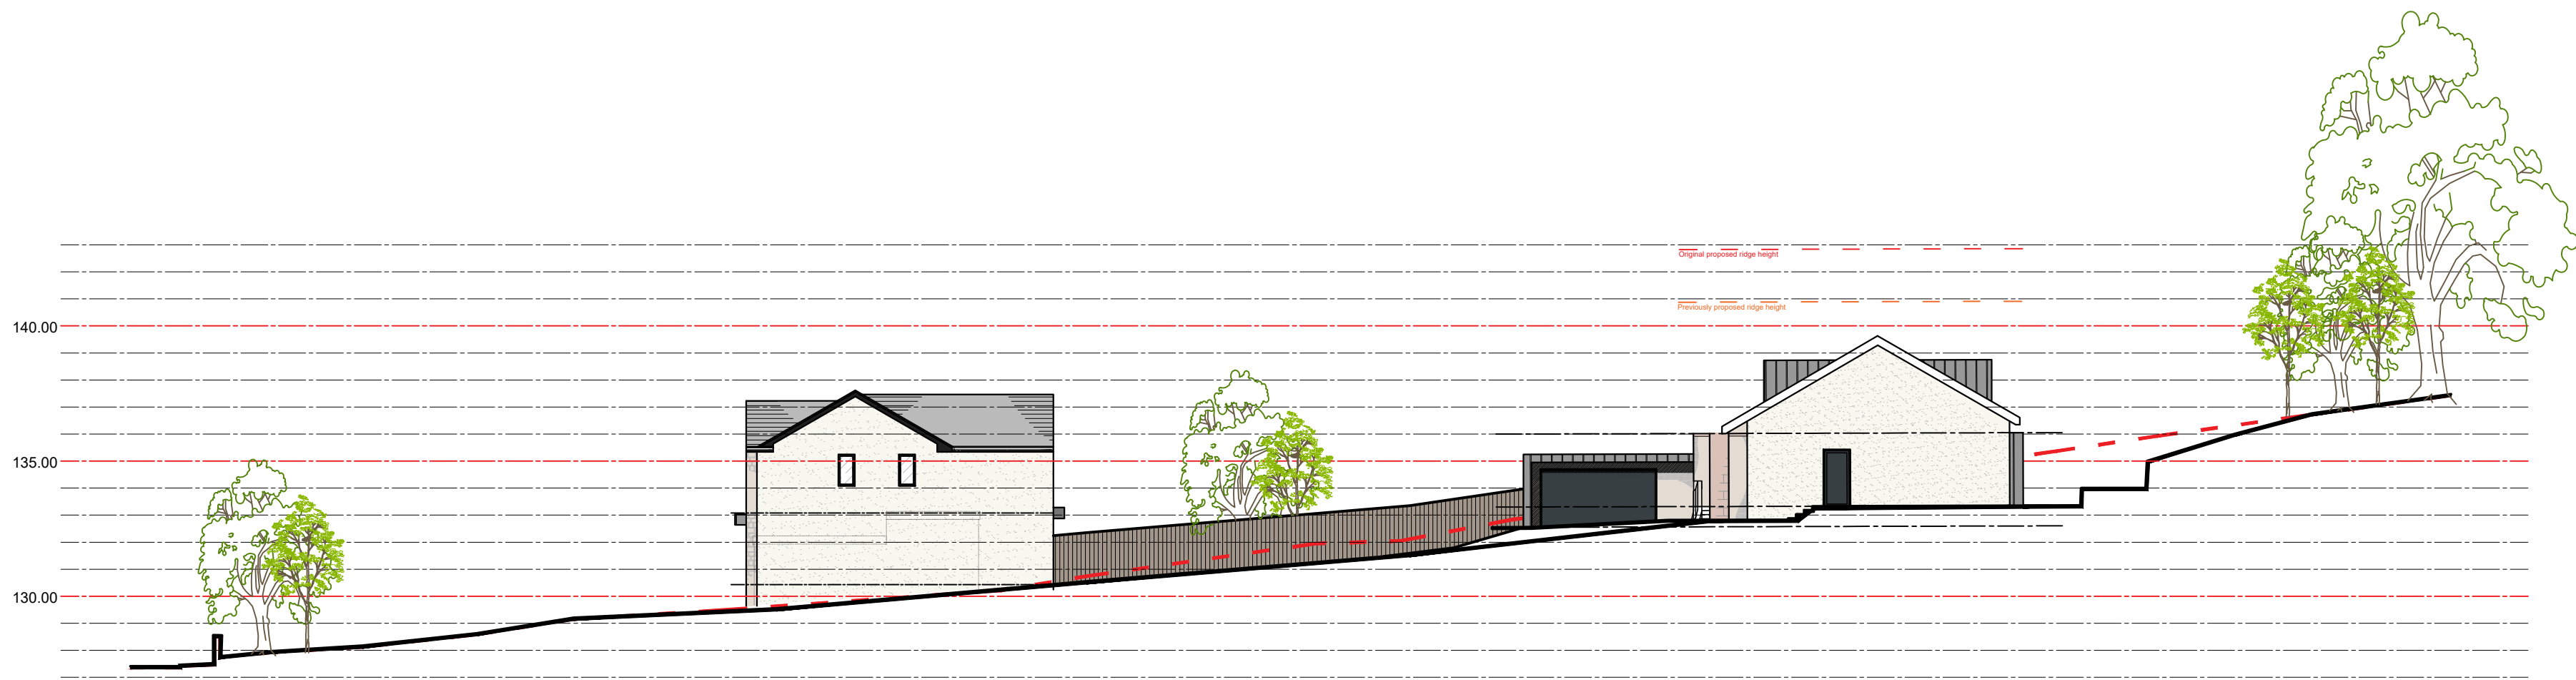

SITE SECTION A-A

Only figured dimensions should be used.

Scaled dimensions should be checked with the Architect.

This drawing together with the design, is the property and copyright of the Architect and must not be reproduced without written permission

C	Section amended to show reduced proposal.	JF	JC	23.11.2021
B	Section amended to show reduced proposal & garage omitted	JF	JC	13.11.2021
A	Section amended to show reduced proposal.	JF	JC	13.10.2021

DO NOT SCALE OFF THIS DRAWING

rev	description	drwn	auth	date
-----	-------------	------	------	------

ACUMEN

DESIGNERS & ARCHITECTS

acumenarchitects.co.uk

01484 546 000

Headrow House, Old Leeds Road, Huddersfield, HD1 1SG

Client

MR H. BLAKEY

Project

23 FALL LANE, HEARTSHEAD

Project No	Drawing No	Rev
2690	(100)06	C

Description

PROPOSED SITE SECTION

Scale	Date Drawn	Drawn By	Authorised By
1:100@ A2	MAY'21	JF	JC

File: C:\Acumen\Arch\Office Documents\2691\H.R. Blakey\23 Fall Lane Heartshead\DWGS\A2-100\ELS\Site Section A-A.dwg

Drawings amended

Purpose of Issue

Planning● Building Regs○ Tender○ Construction○ Comment○ Info○