


Proposed Antenna Aperture Schedule & RF Equipment Capacity																	
Antenna Aperture ID	Antenna Aperture Size (Length x Width x Depth)	Aperture Height C/L	Aperture Max Weight (kg)	Proposed 4G/5G Bearing	Tech: 4G/5G	Operator:	Antenna Aperture Coordinates		RRU No. Max Size & Weight L=320mm W=400mm D=150mm Weight=25kg	MHA No. Max Size & Weight L=300mm W=300mm D=150mm Weight=10kg	Main Feeder			BOB Max Size & Weight (300x300x250mm & 5kg)		Active Router No. Max Size & Weight (370x260x150mm & 10kg)	Passive Router No. Max Size & Weight (350x220x150mm & 10kg)
							Eastings	Northings			Size	Length	No.	No. Top	No. Bottom		
A1	778x403x268mm	17.60m	43.4kg	0°	5G	-	-	-	0	0	TBC	TBC	4	1	1	1	1
A2	1499x448x165mm	15.70m	37.5kg	0°	4G	-	-	-	3	0	TBC	TBC	4	1	1	1	1
B1	778x403x268mm	17.60m	43.4kg	120°	5G	-	-	-	0	0	TBC	TBC	4	1	1	1	1
B2	1499x448x165mm	15.70m	37.5kg	120°	4G	-	-	-	3	0	TBC	TBC	4	1	1	1	1
C1	778x403x268mm	17.60m	43.4kg	240°	5G	-	-	-	0	0	TBC	TBC	4	1	1	1	1
C2	1499x448x165mm	15.70m	37.5kg	240°	4G	-	-	-	3	0	TBC	TBC	4	1	1	1	1

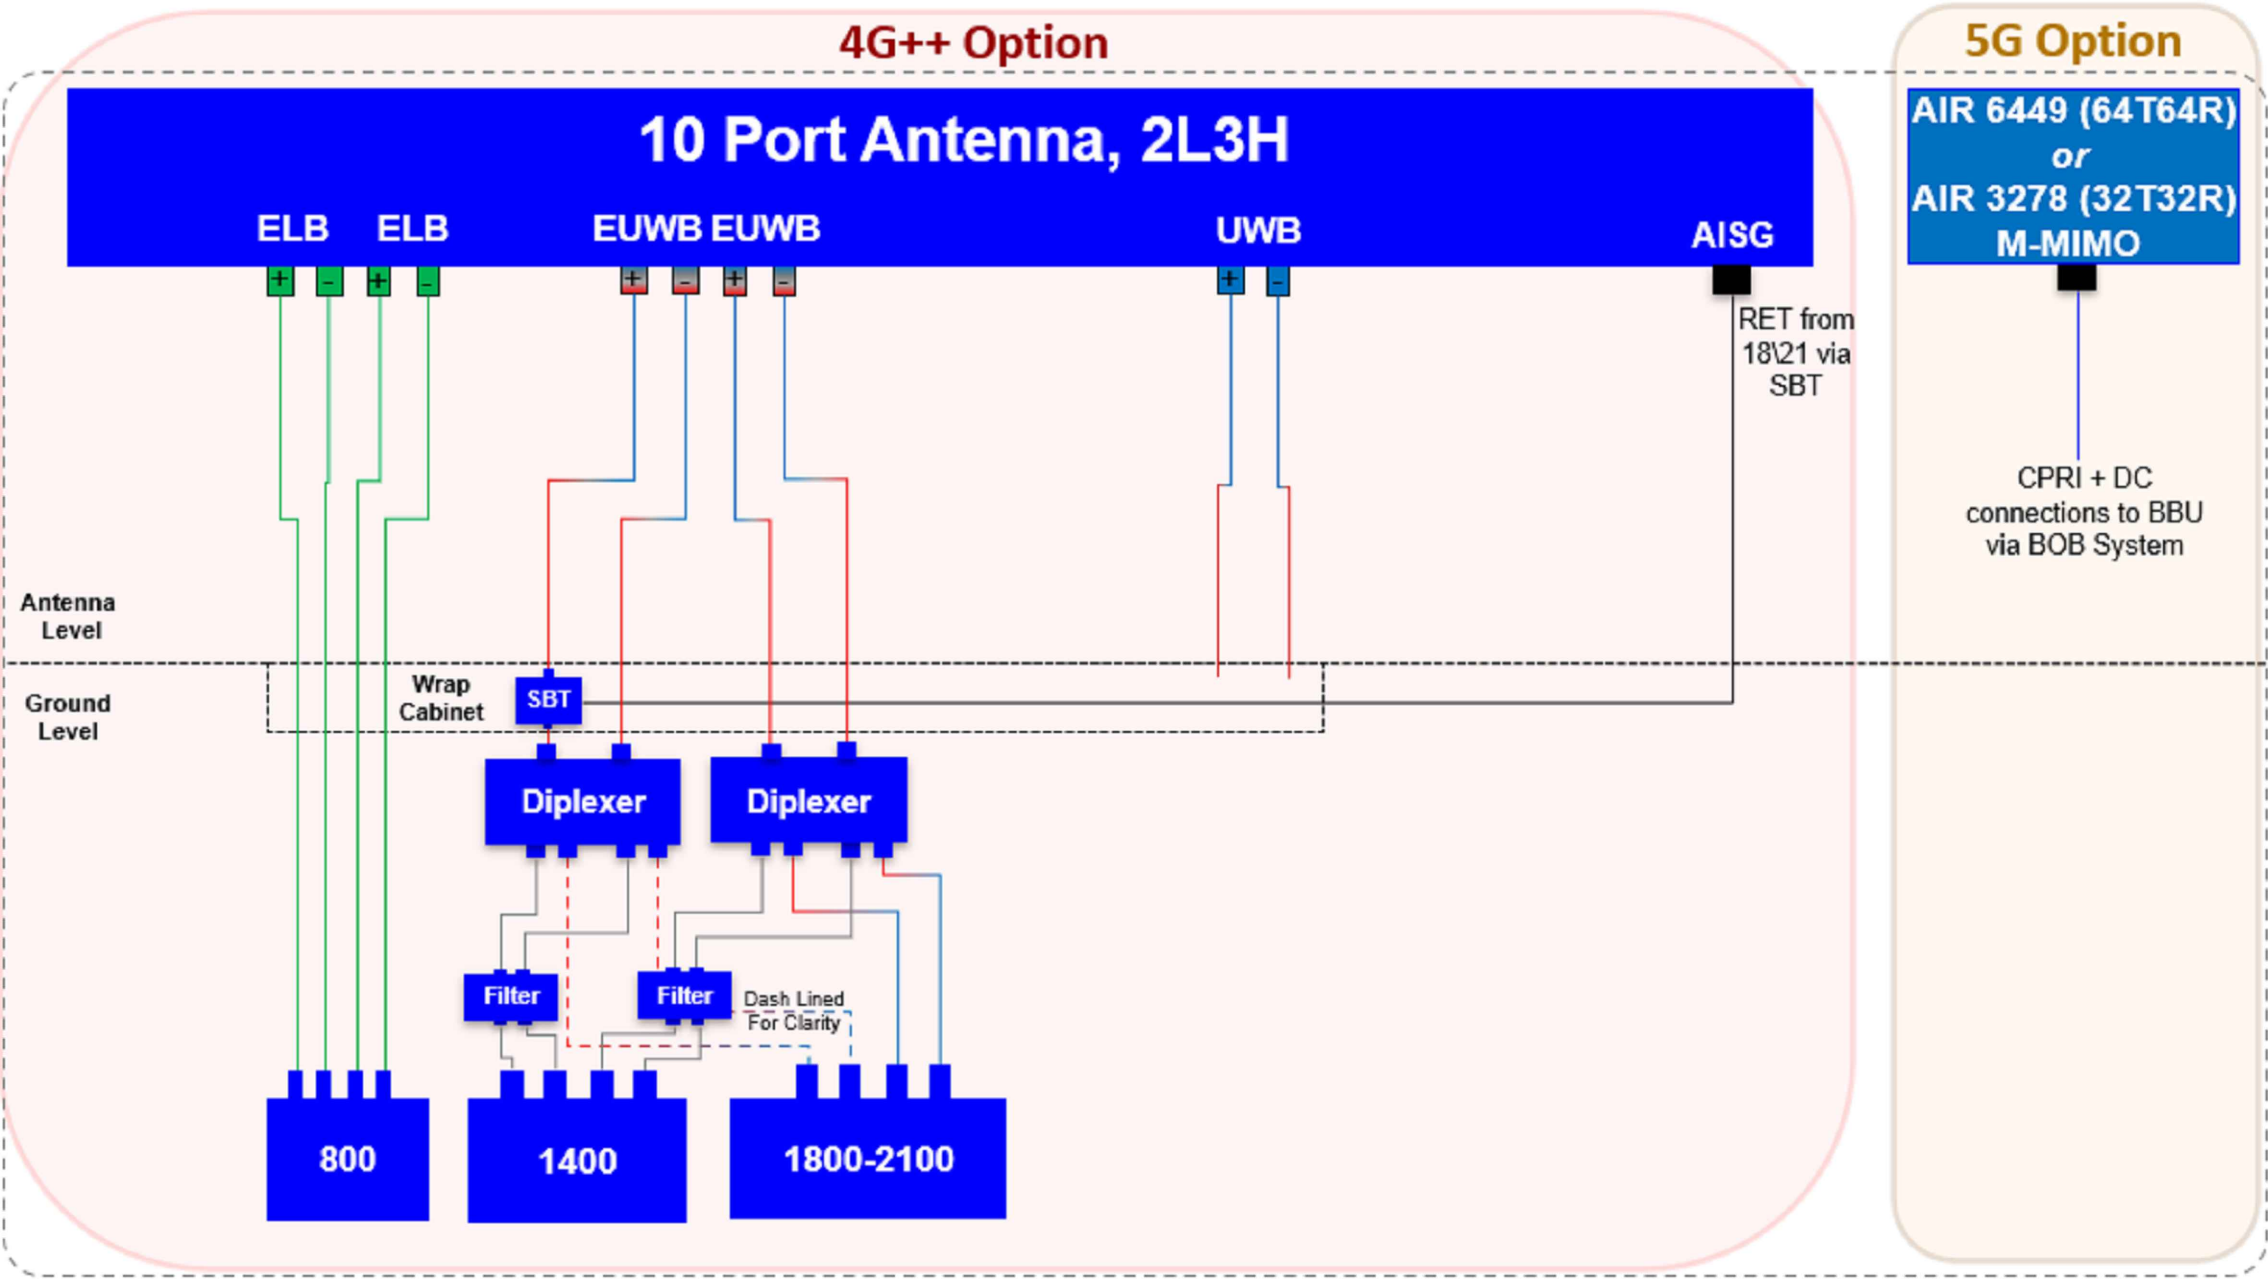

STATUS KEY:

Installed: Existing
Retain: Existing and to remain
Relocate: Existing and to be relocated
Remove: Existing to be removed from site
Proposed: New on site

Master:	MBNL / EE:	Project:	Purpose of Issue:	Issue:
M001	MBNL	5G UNILATERAL	Planning	A
Date:	03/05/2021	Revision / Upgrade Description:		
Drawn:	CDN	First Issue - Site nomination dated: TBC		
Checked:	DH			
Approved:	SD			
CK Hutchison Networks (UK) Limited Great Brighams Mead, Vastern Road, Reading, Berkshire, England, RG1 8DJ				
Design Consultant & Principal Contractor:				
		WHP Telecoms Unit 1 Maple Park, Low Fields Avenue, Leeds LS12 6HH Tel: 01133023550 e-mail: info@whptelecoms.com		
Site Name:				
SW AT WAKEFIELD ROAD				
Site ID:				
KKS17526				
Address:				
WAKEFIELD ROAD, EARLSHEATON, DEWSBURY, KIRKLEES, WEST YORKSHIRE, WF12 8AH				
Title: 303 PROPOSED ANTENNA SCHEDULE & LINE CONFIGURATION				
Project:				
5G UNILATERAL				
Purpose of Issue:				
PLANNING				
EE Cell ID:		MBNL Cell ID:		Cell ID:
N/A		N/A		N/A
Master Drawing No:				Issue:
KKS17526_M001				A