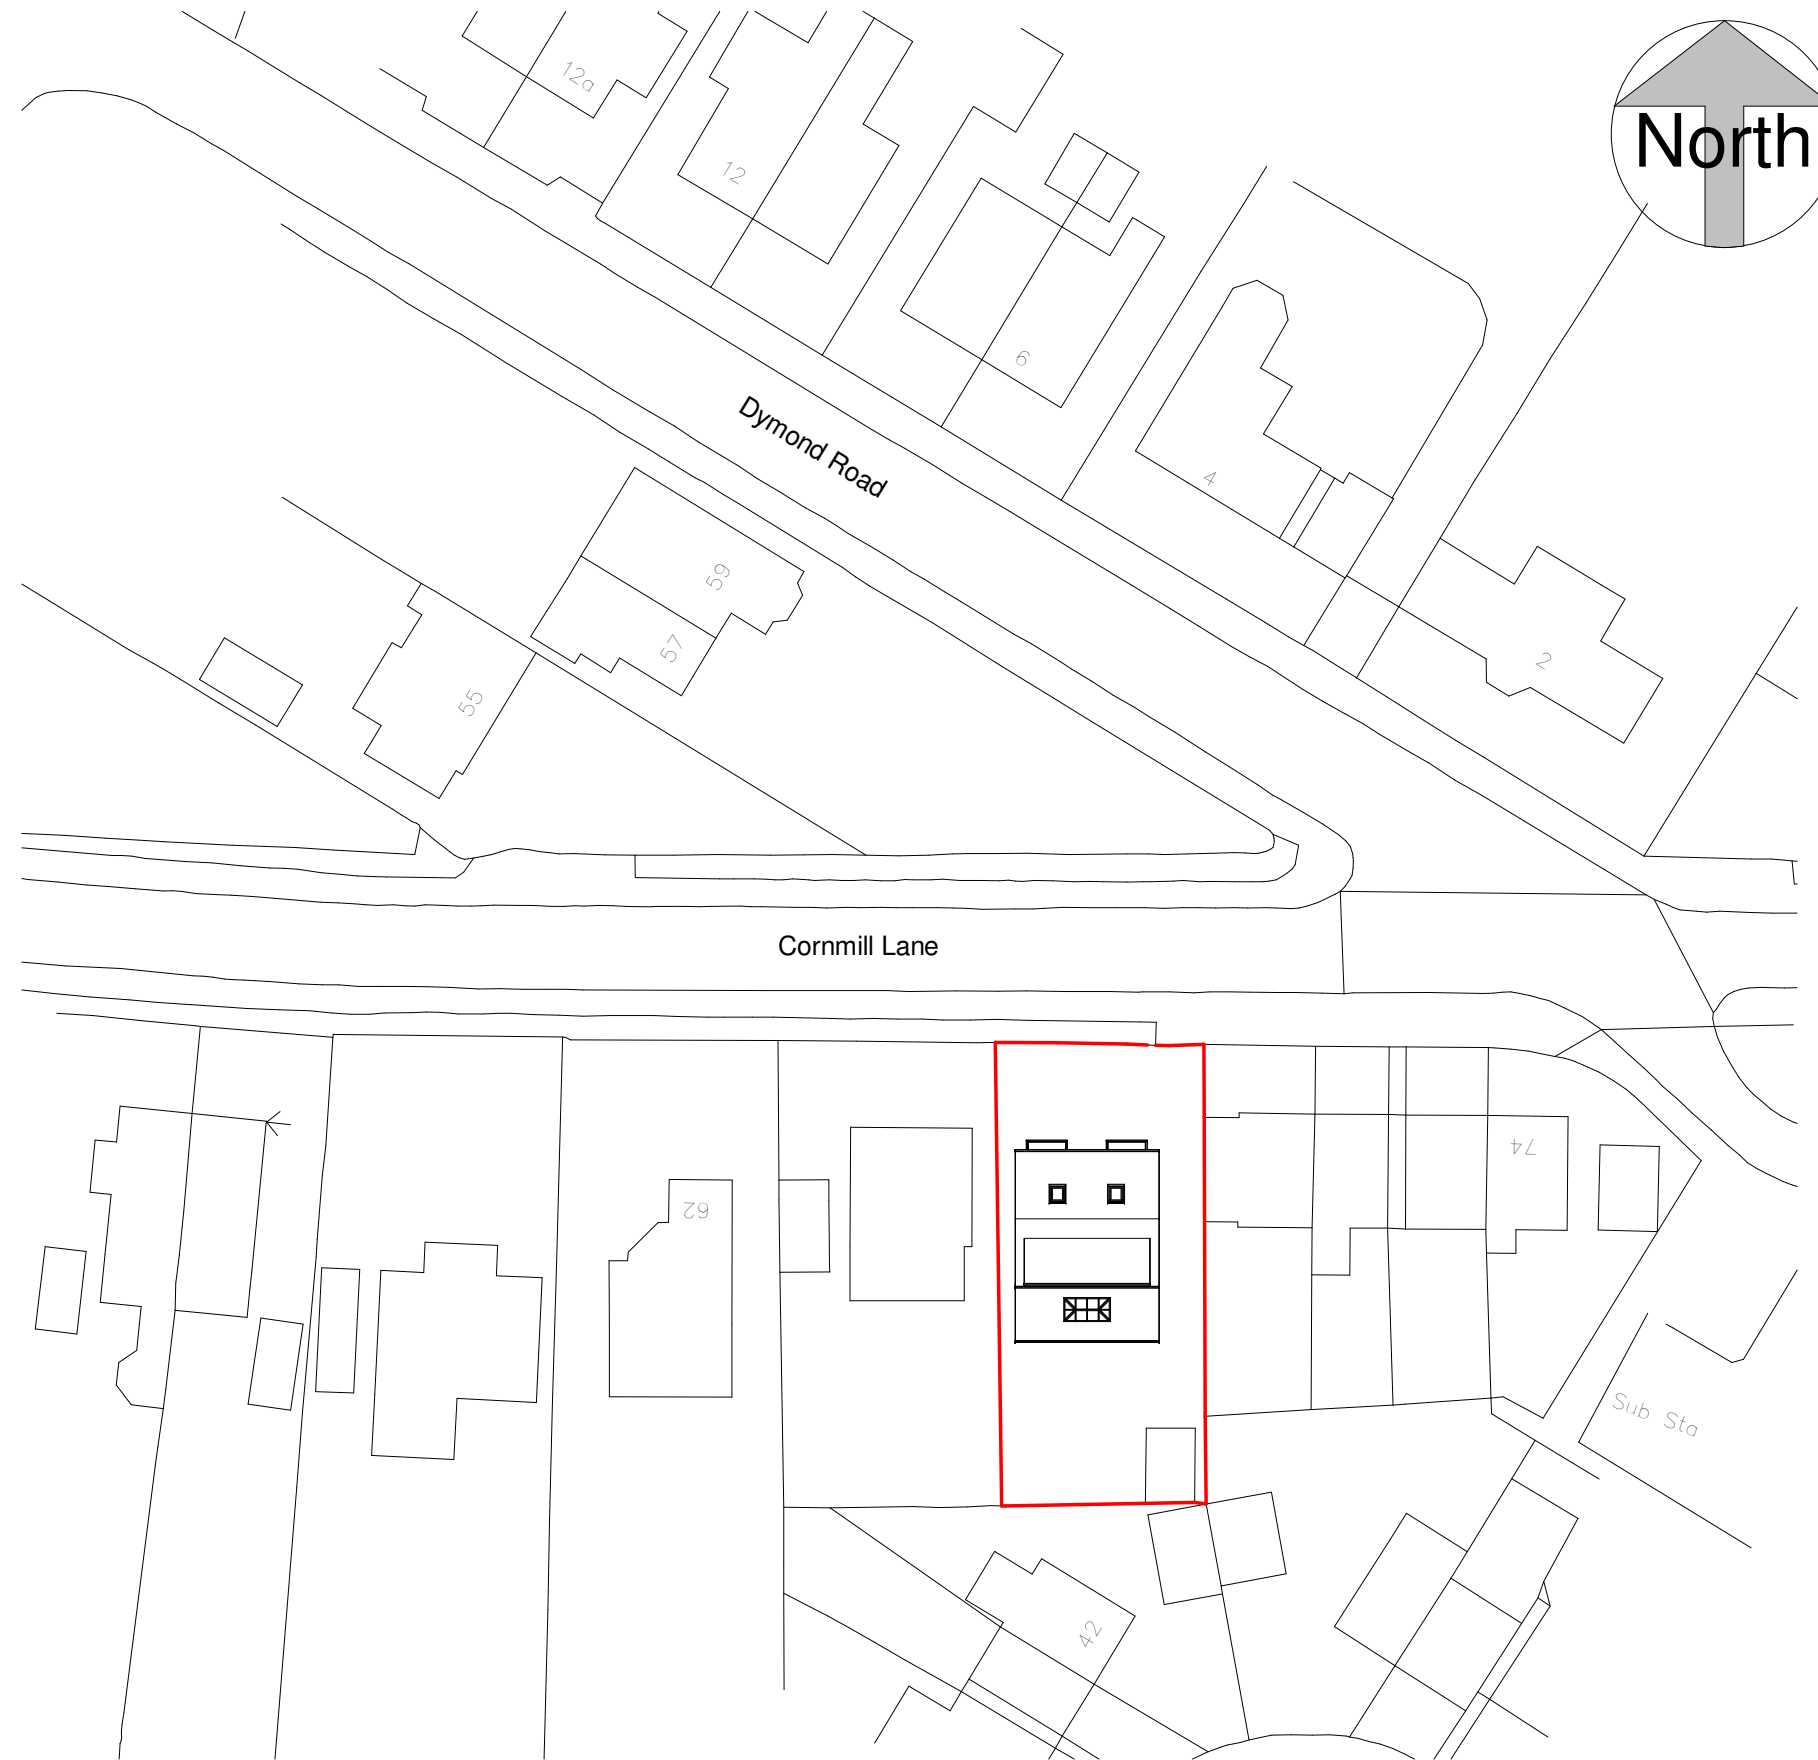


B. 18/05/21:- Flat roof and glass lantern added [IB]
A. 06/05/21:- Modifications made to layout and roof [IB]

Revision	Description
----------	-------------

Location
Julia Burrows
66 Cornmill Lane
Liversidge
WF15 7DZ

Title
Site Block Plan

Scale
1 : 500 @A3
Drawing No. S20276 / P-102 Revision B

hello@spokelimited.co.uk tel: 0113 335 0975



This drawing is copyright and shall not be reproduced without permission of Spoke Architectural Limited. Do not scale from this drawing, use figured dimensions only. It is the Contractors responsibility to check all dimensions on site.
This drawing is to be read in conjunction with all Structural Engineers' drawings.
It is the Contractors responsibility to ensure compliance with Building Regulations.
This drawing is to be read in conjunction with all Spoke's relevant drawings and schedules.