

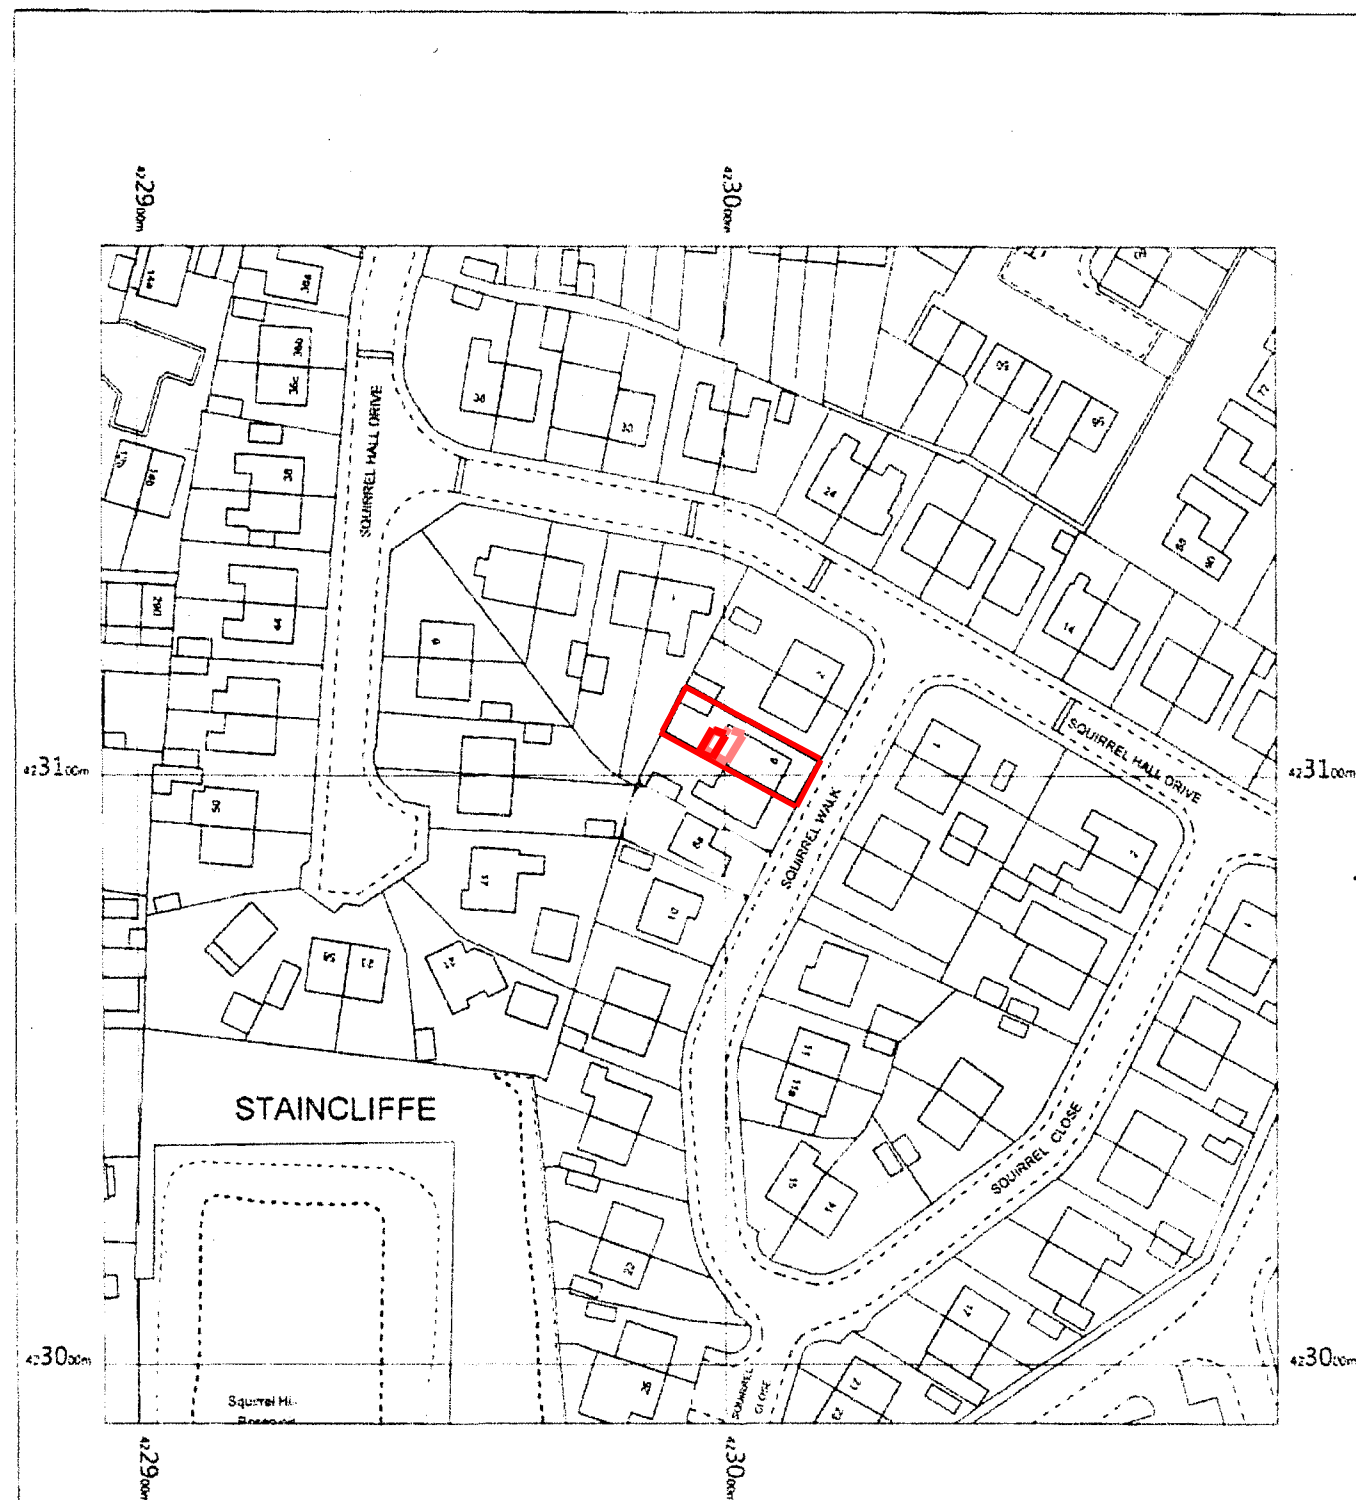


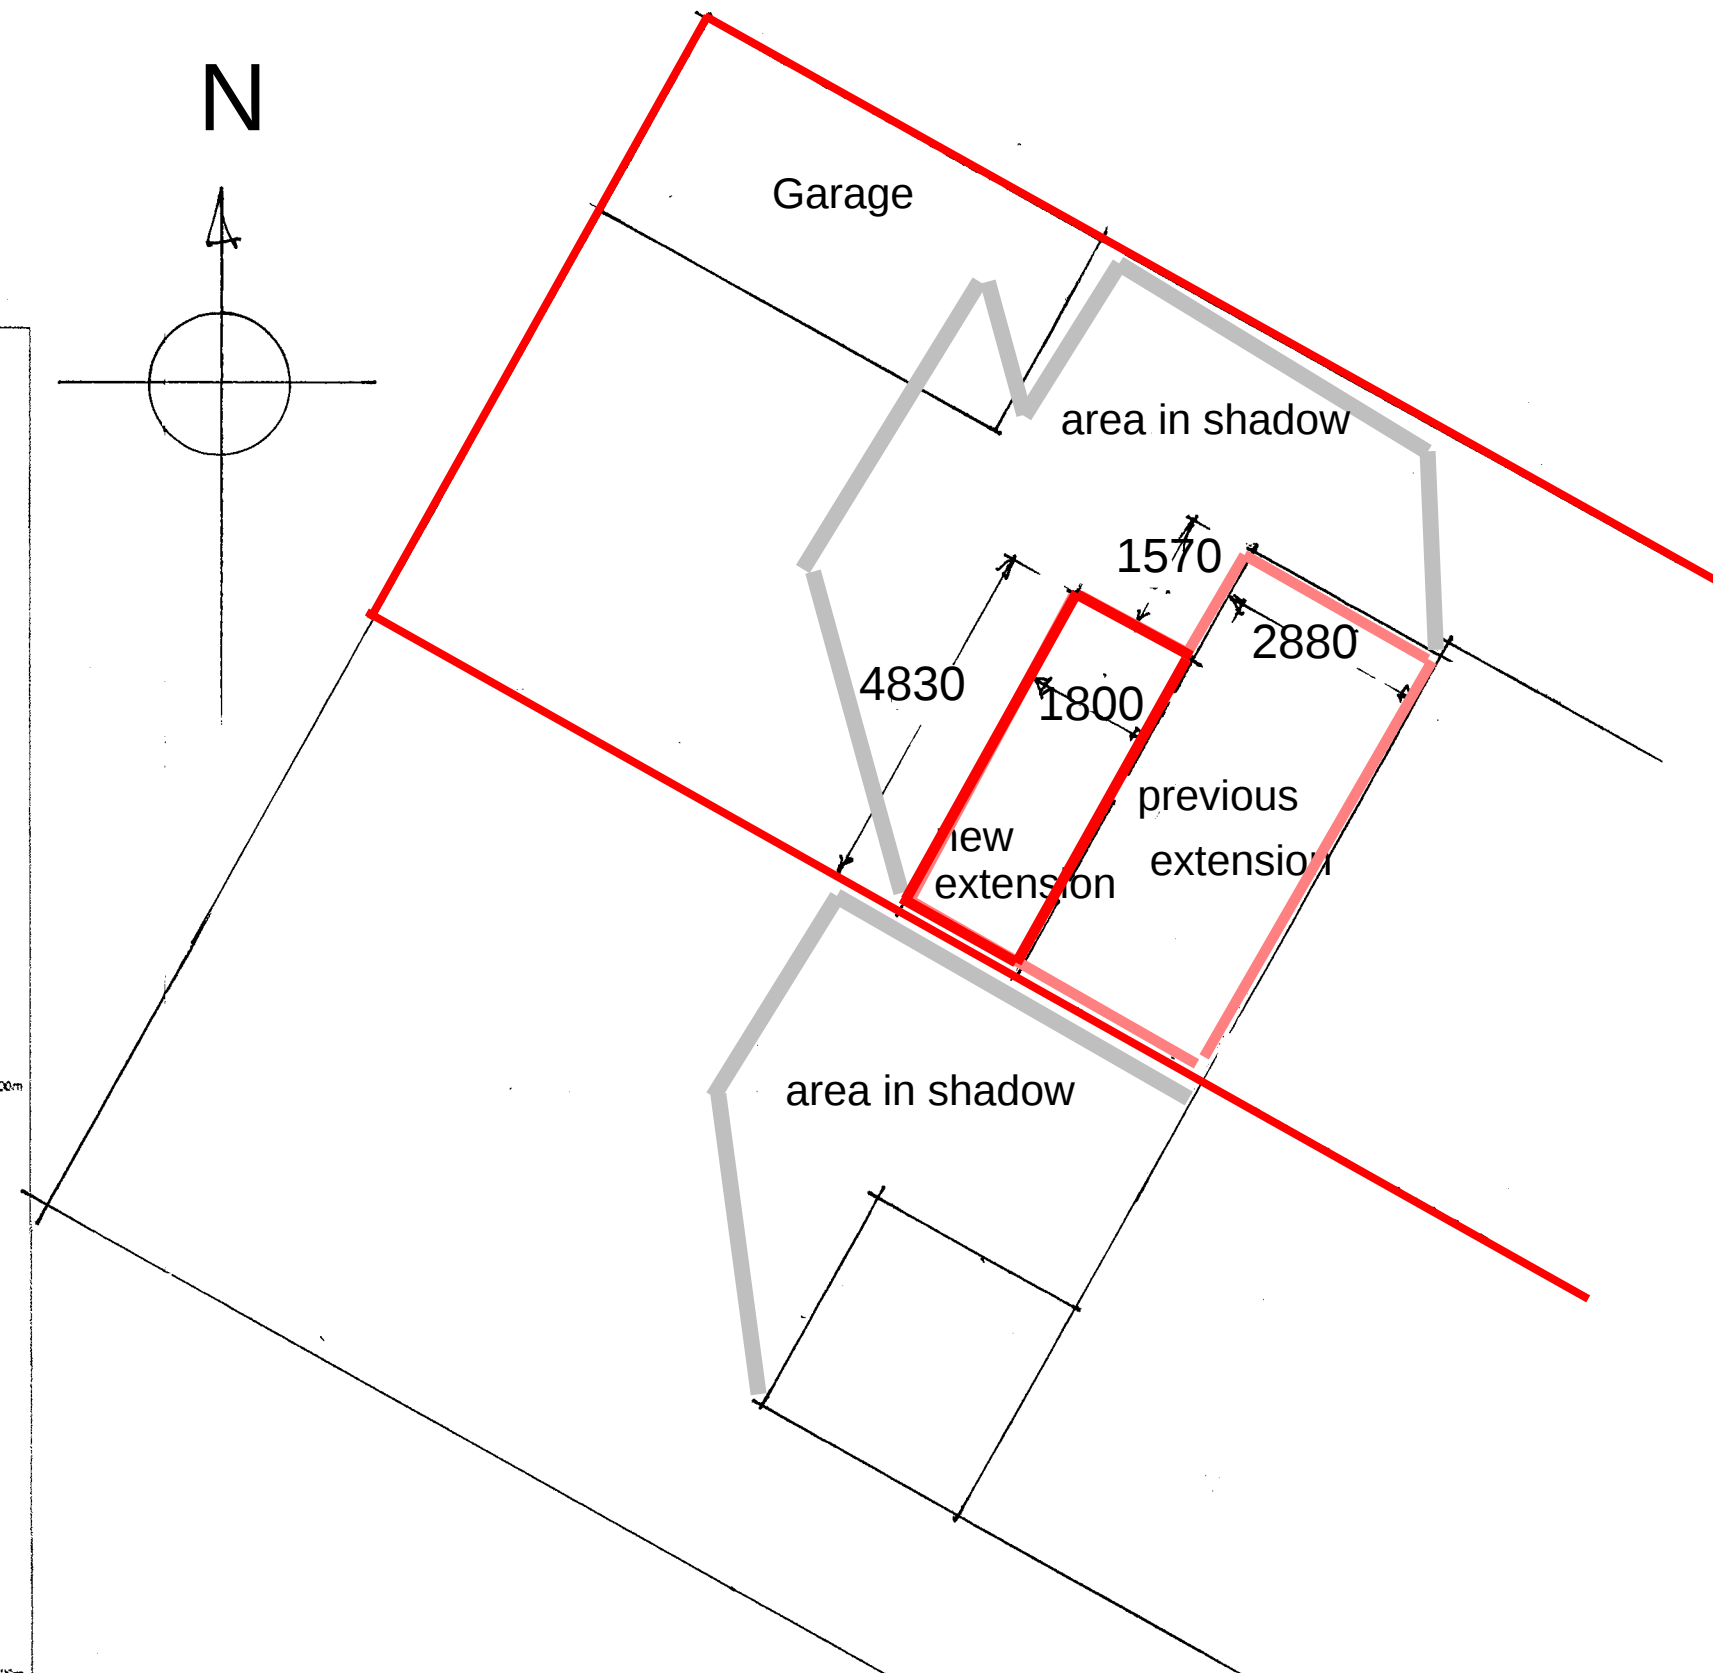

LOCATION PLAN 1 : 1250th

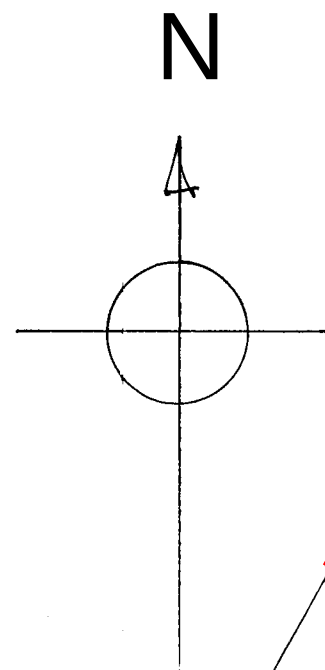

PROPOSED SINGLE STORY REAR EXTENSION
6 SQUIRREL WALK, STAINCLIFFE, DEWSBURY
for Mrs Sabra Bi & Mr Mohammed Inayet

Scales 1 : 1250 and 1 : 100
Date March 2021