




1. Proposed North (Front) Elevation
1 : 100



2. Proposed South (Rear) Elevation
1 : 100




3. Proposed West (Side) Elevation
1 : 100

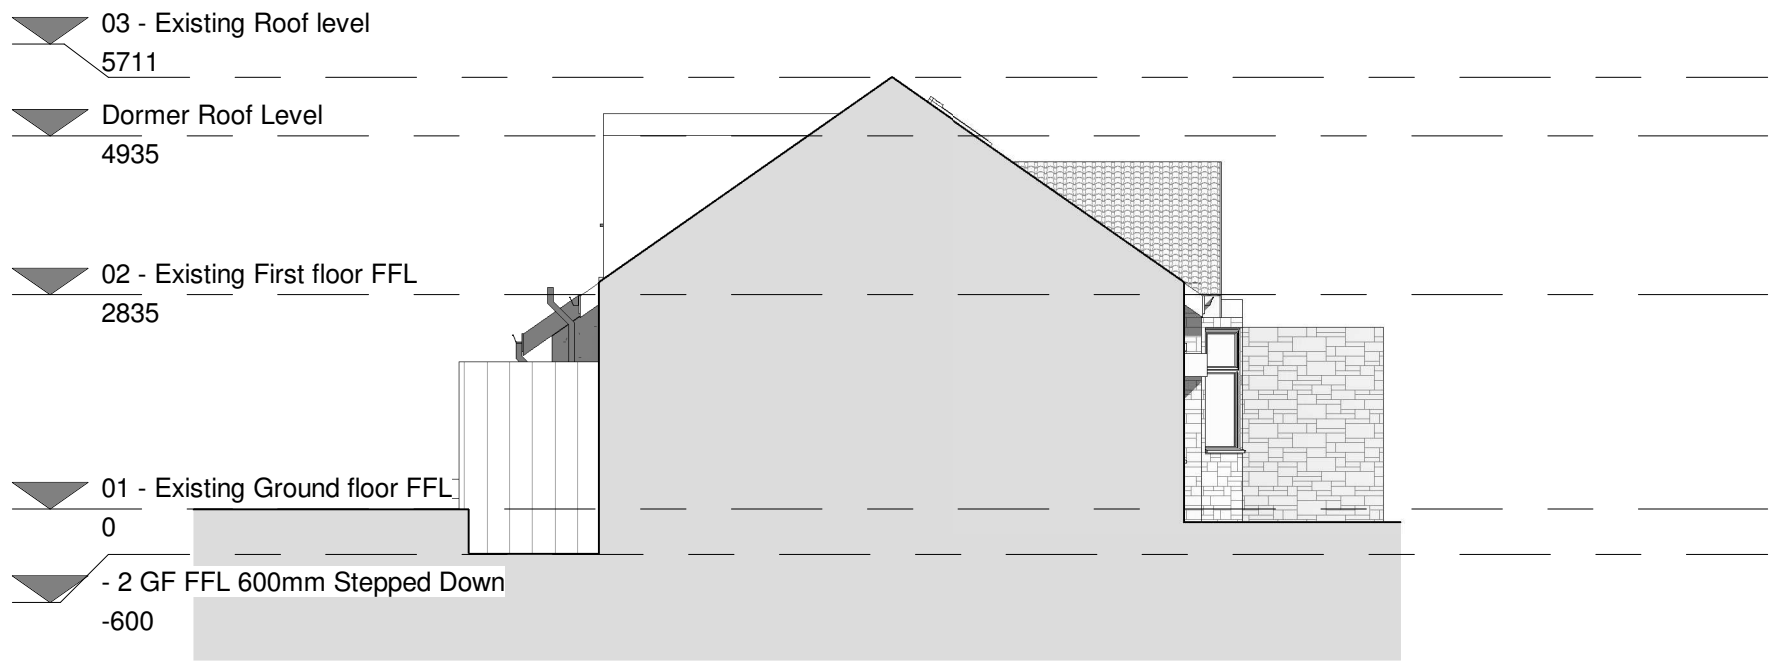

4. Proposed East (Side) Elevation
1 : 100

REVISION HISTORY			
REV	DESCRIPTION	DATE	APPROVED
P1	PROPOSED DRAWINGS	10.02.21	TH/DMC
P2	LAYOUT AMENDMENTS BASED ON CLIENT COMMENTS	16.02.21	TH/DMC
P3	GENERAL LAYOUT AMENDMENTS	19.02.21	TH/DMC
P4	GENERAL LAYOUT AMENDMENTS	09.03.21	TH/DMC

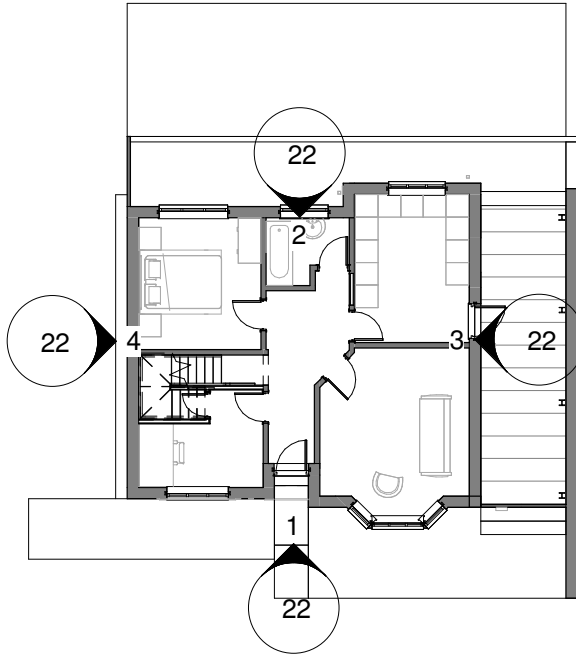

Ground Floor Key Plan
1 : 200



Architecture and Project Management

Bridge House
1 - 2 Station Bridge, Harrogate
North Yorkshire, HG1 1SS
Tel: 01423 709192
Fax: 01423 709183
Email: admin@studiomap.co.uk

CLIENT

Claire & Mick Fortune

PROJECT

134 Somerset Road
Almondbury

TITLE

Proposed Elevations

STATUS

Preliminary

DATE

Feb. 2021

SCALE

As indicated
@ A1

DRAWN BY

TH

DMC

DRAWING NUMBER

2021

12

22 P4