


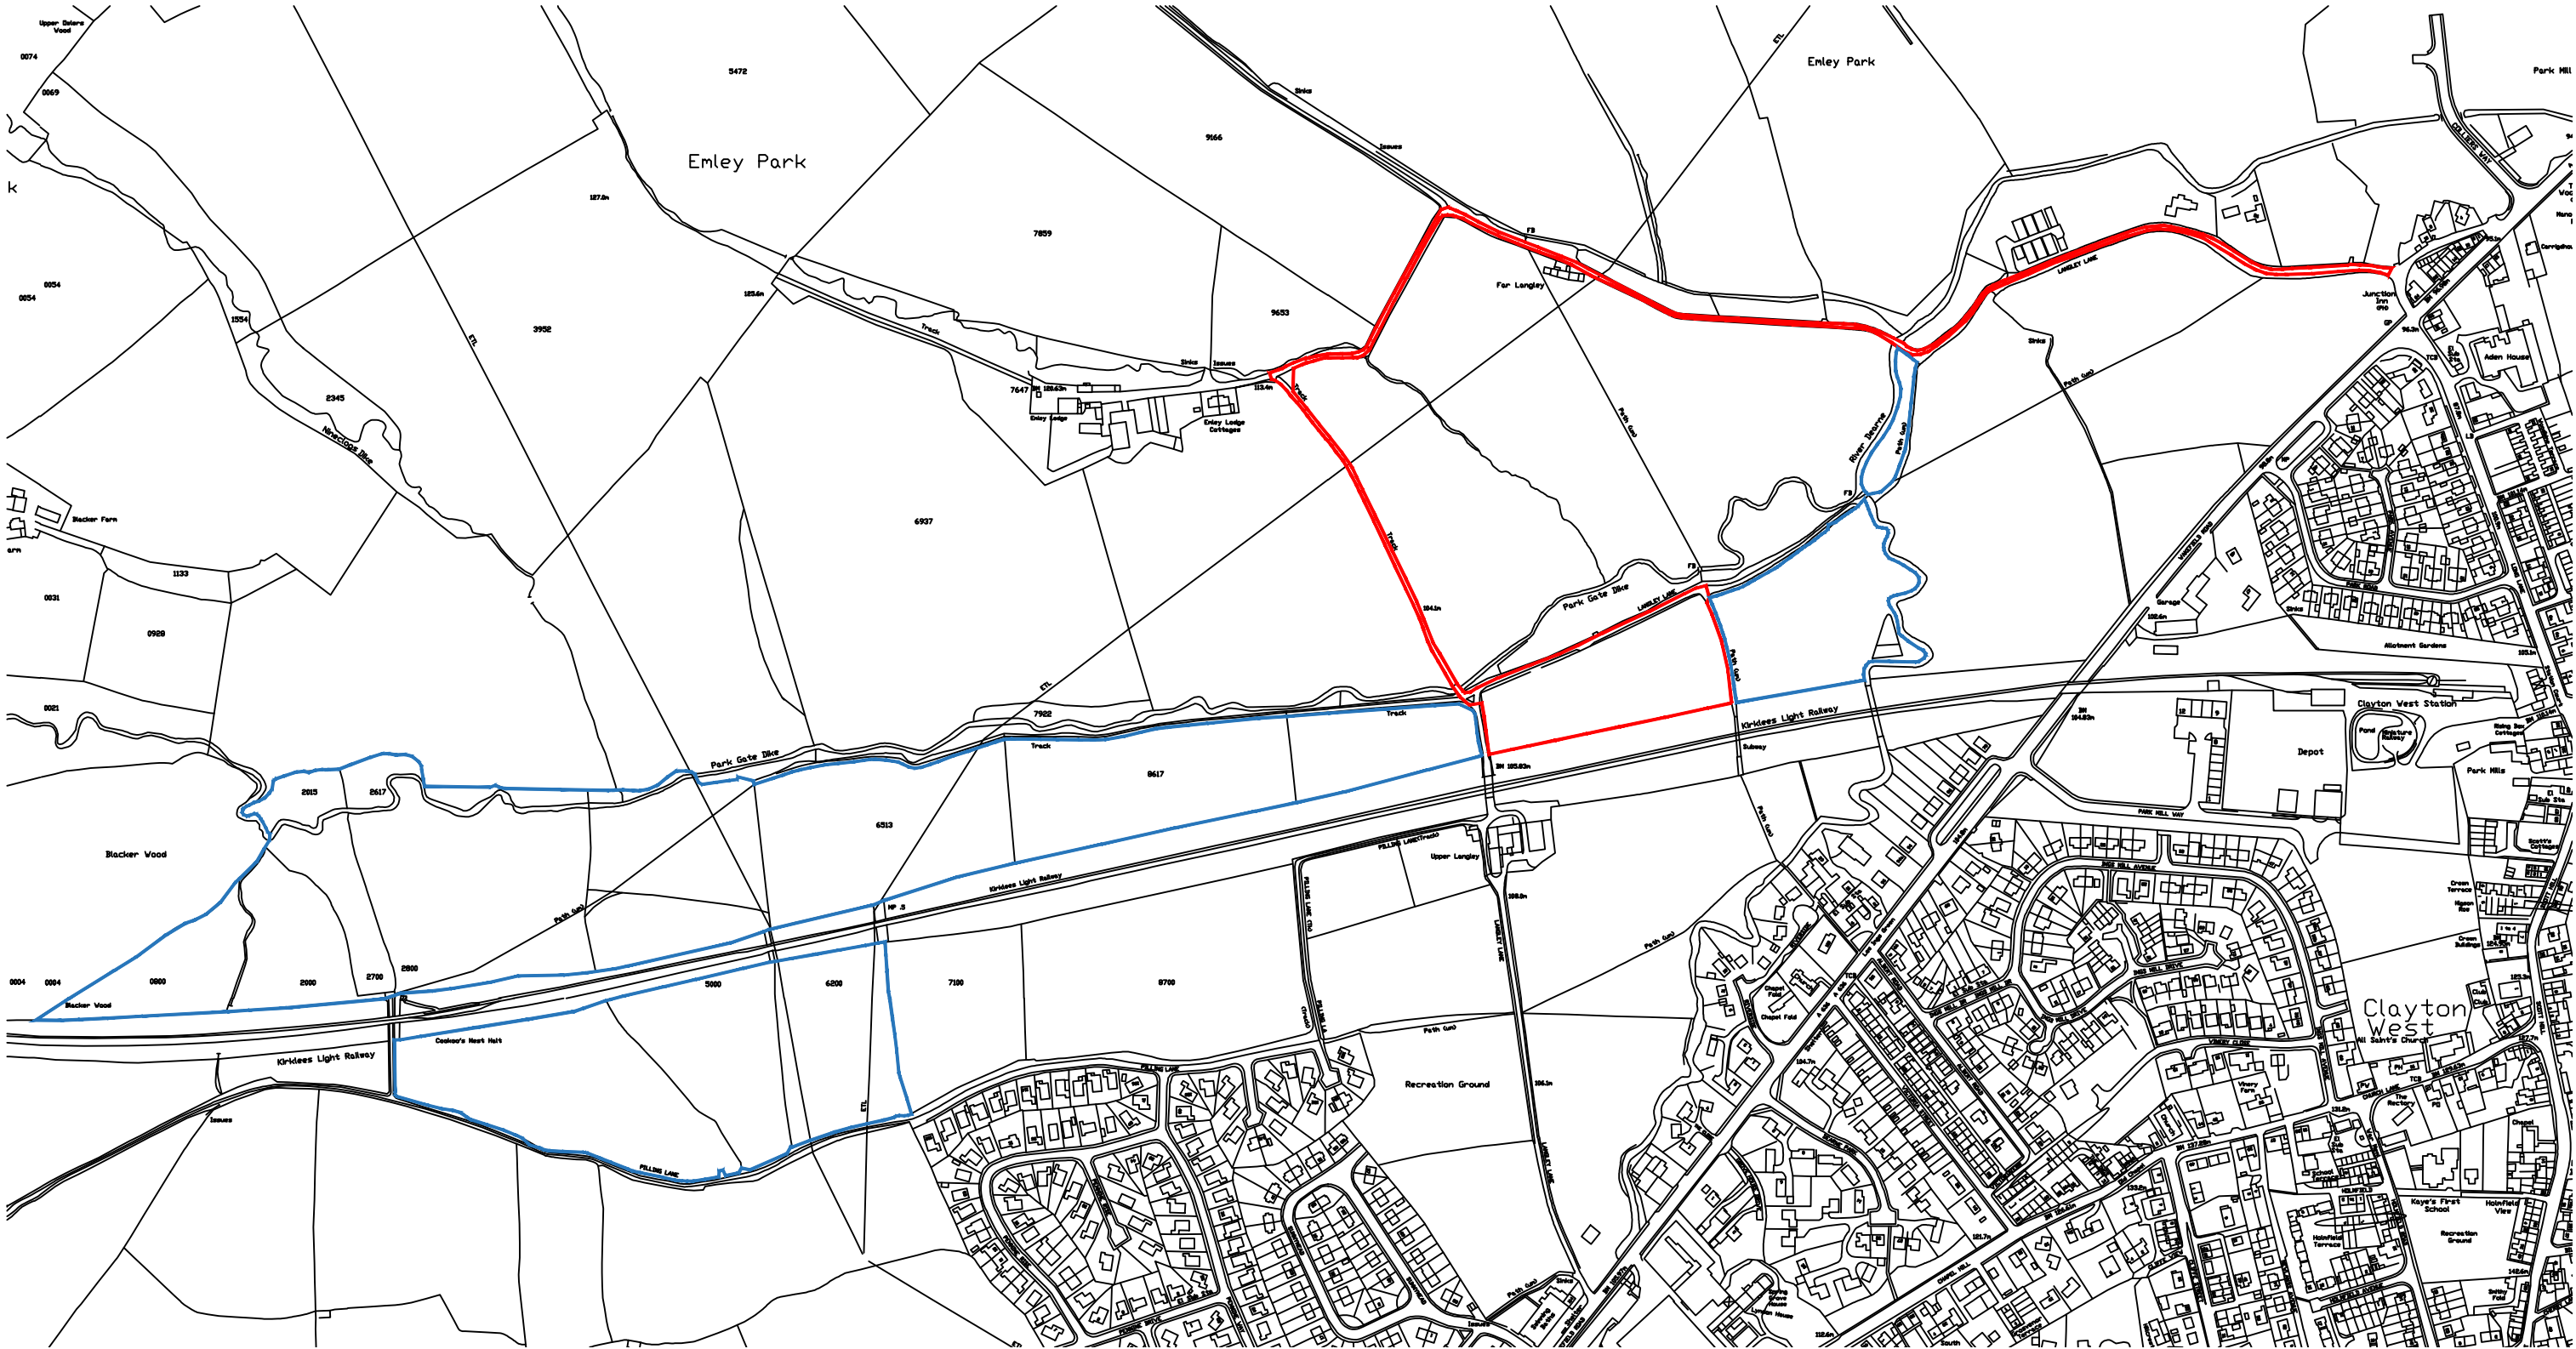

Copyright of this drawing remains the sole property of Den Architecture Ltd unless otherwise assigned in writing. Do not scale from this drawing, figured dimensions are to be worked in all cases with any discrepancies reported to Den Architecture Ltd prior to commencement of any work. Only the original drawing should be relied on.

Northpoint:

Rev	Date	Amendment	By	Chk

Notes:

8 Wharf Street, Leeds, LS2 7EQ
23 Hanover Square, London, W1S 1JB

T: 0844 844 0070
F: 0844 844 0071

info@den.uk.com
www.den.uk.com

Project: Upper Langely Farm, Scissett				
Client: Mr Edward Tipler				
Title: Site Location Plan				
Date: May '21	Scale: 1:5000	Size: A2	Drawn: MR	Checked: ADP
Project No: 3020	Dwg No: 004	Rev:	Status: Planning	