
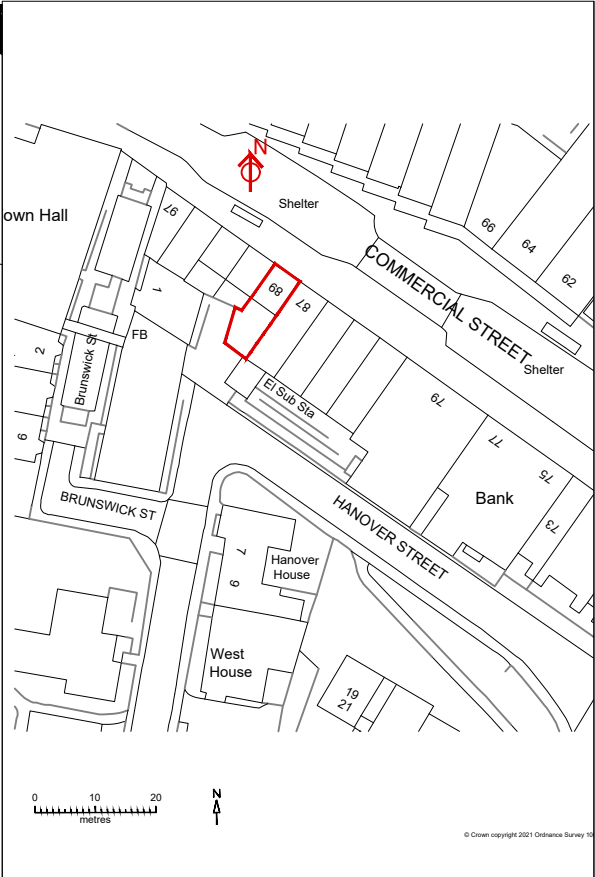


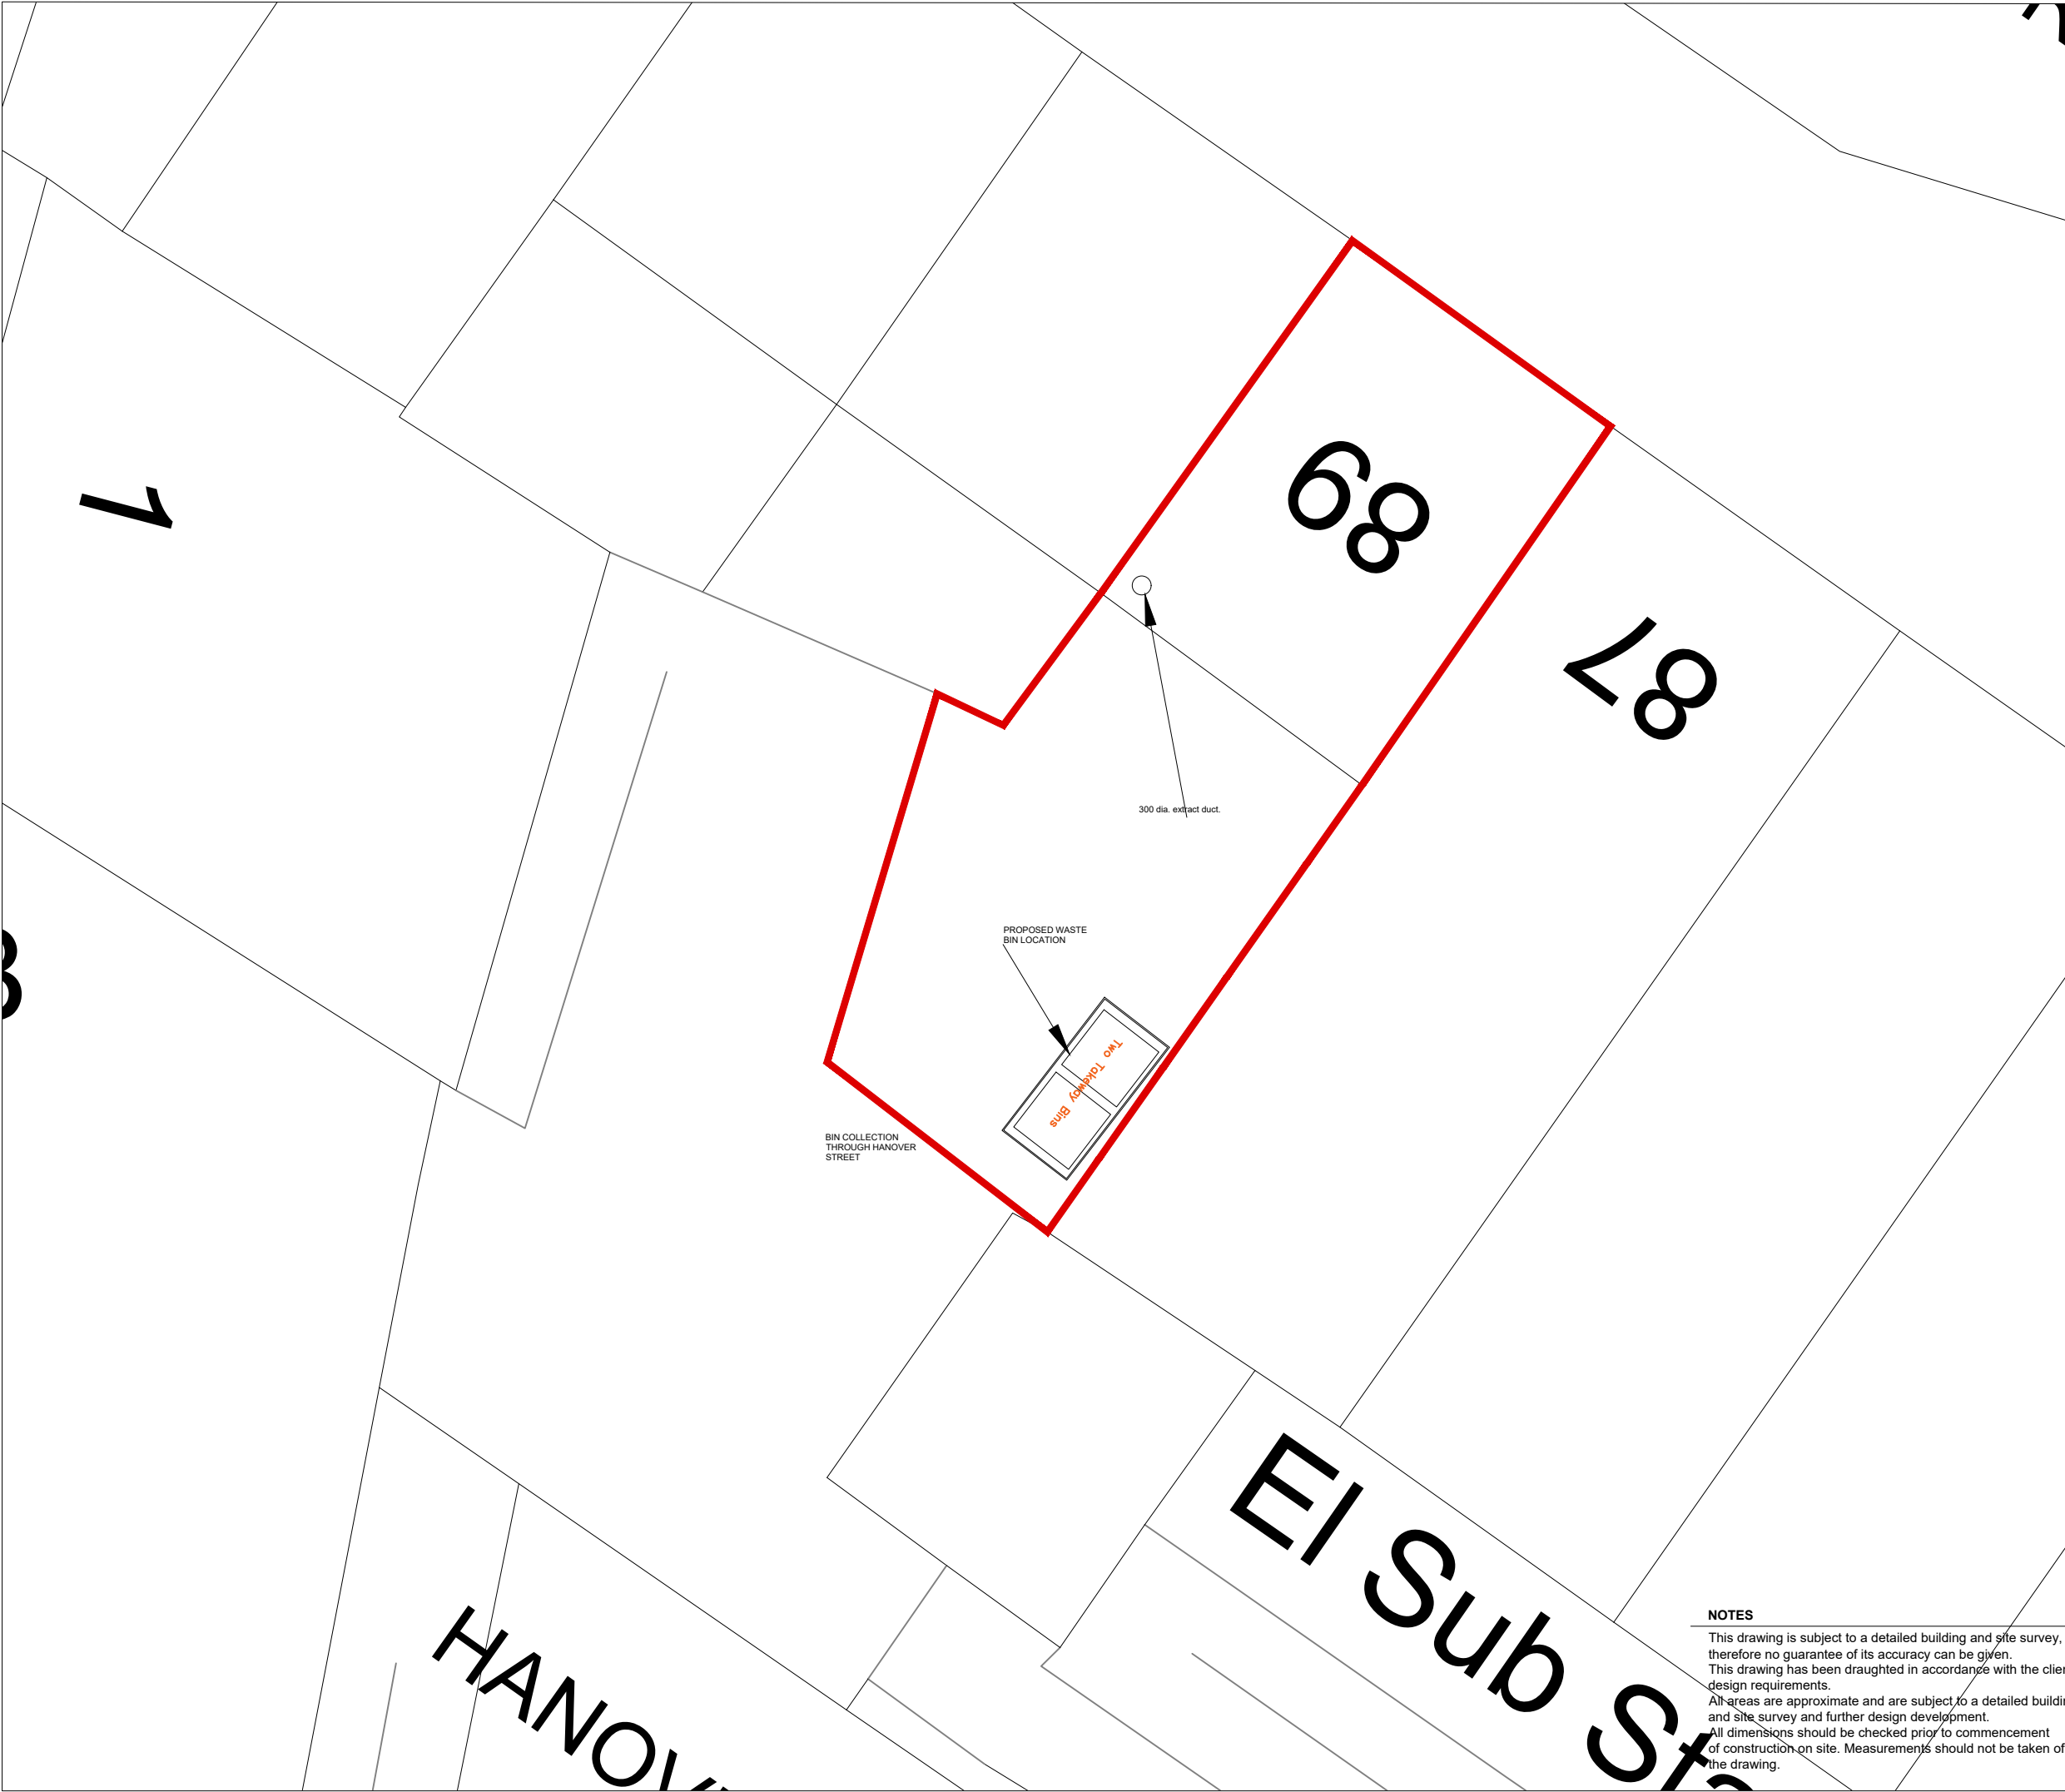

LOCATION PLAN
SCALE 1:1250

A		Flue / Extractor position changed	05.7.21
Rev		Revision	Date

JOB
PROPOSED CHANGE OF USE FROM RETAIL SHOP TO HOT FOOD TAKEAWAY AND NEW SHOP FRONT

ADDRESS
89 COMMERCIAL STREET
BATLEY
WF17 5EF
Mr KHALID REBWAR

DATE	SCALE	SHEET	
17.05.21	1:200/1:1250	1@A3	

NOTES
This drawing is subject to a detailed building and site survey, therefore no guarantee of its accuracy can be given.
This drawing has been draughted in accordance with the clients design requirements.
All areas are approximate and are subject to a detailed building and site survey and further design development.
All dimensions should be checked prior to commencement of construction on site. Measurements should not be taken off the drawing.