



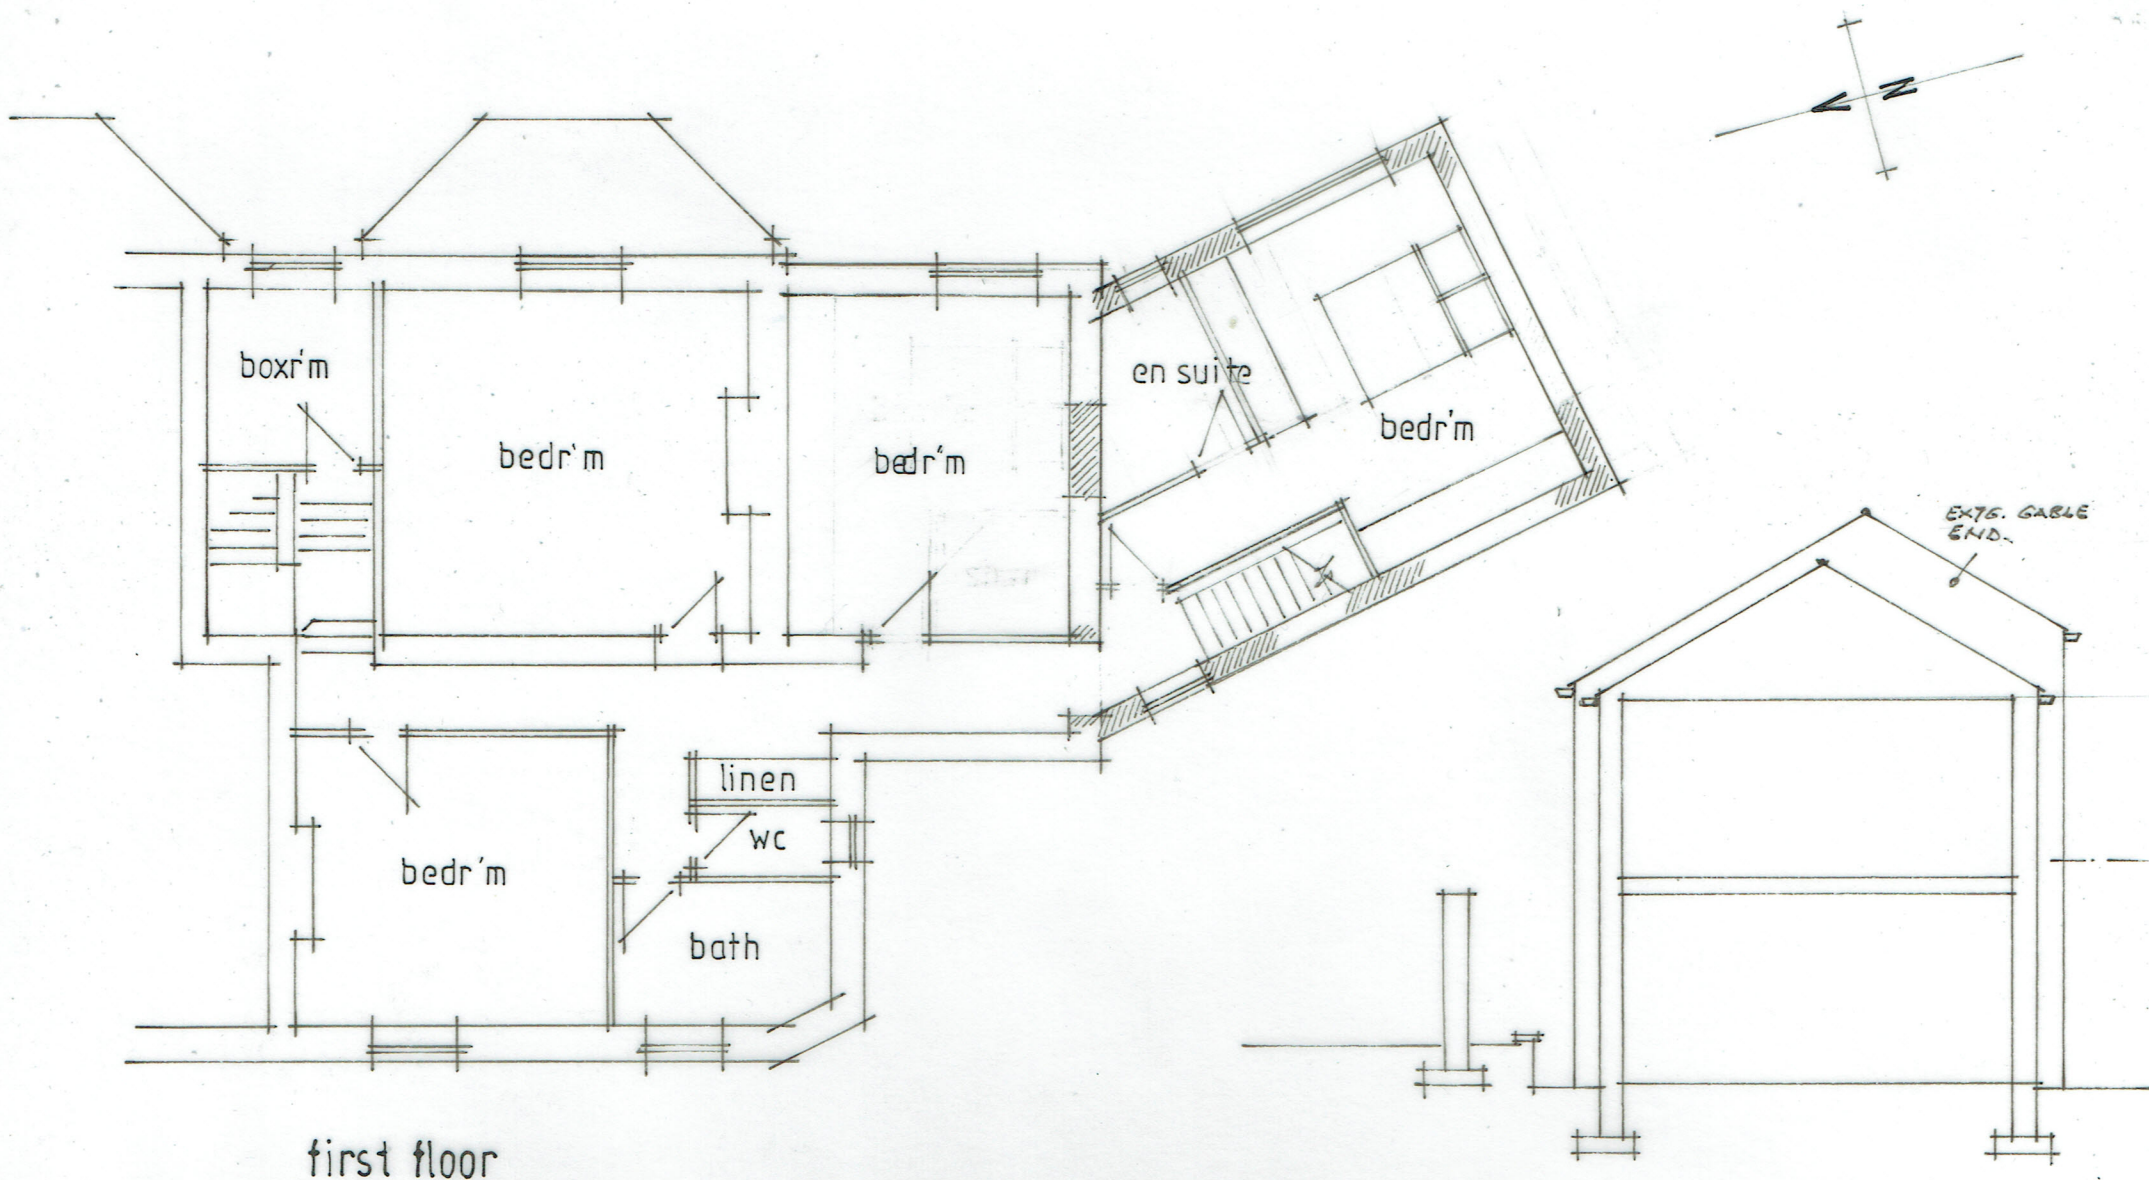

first floor

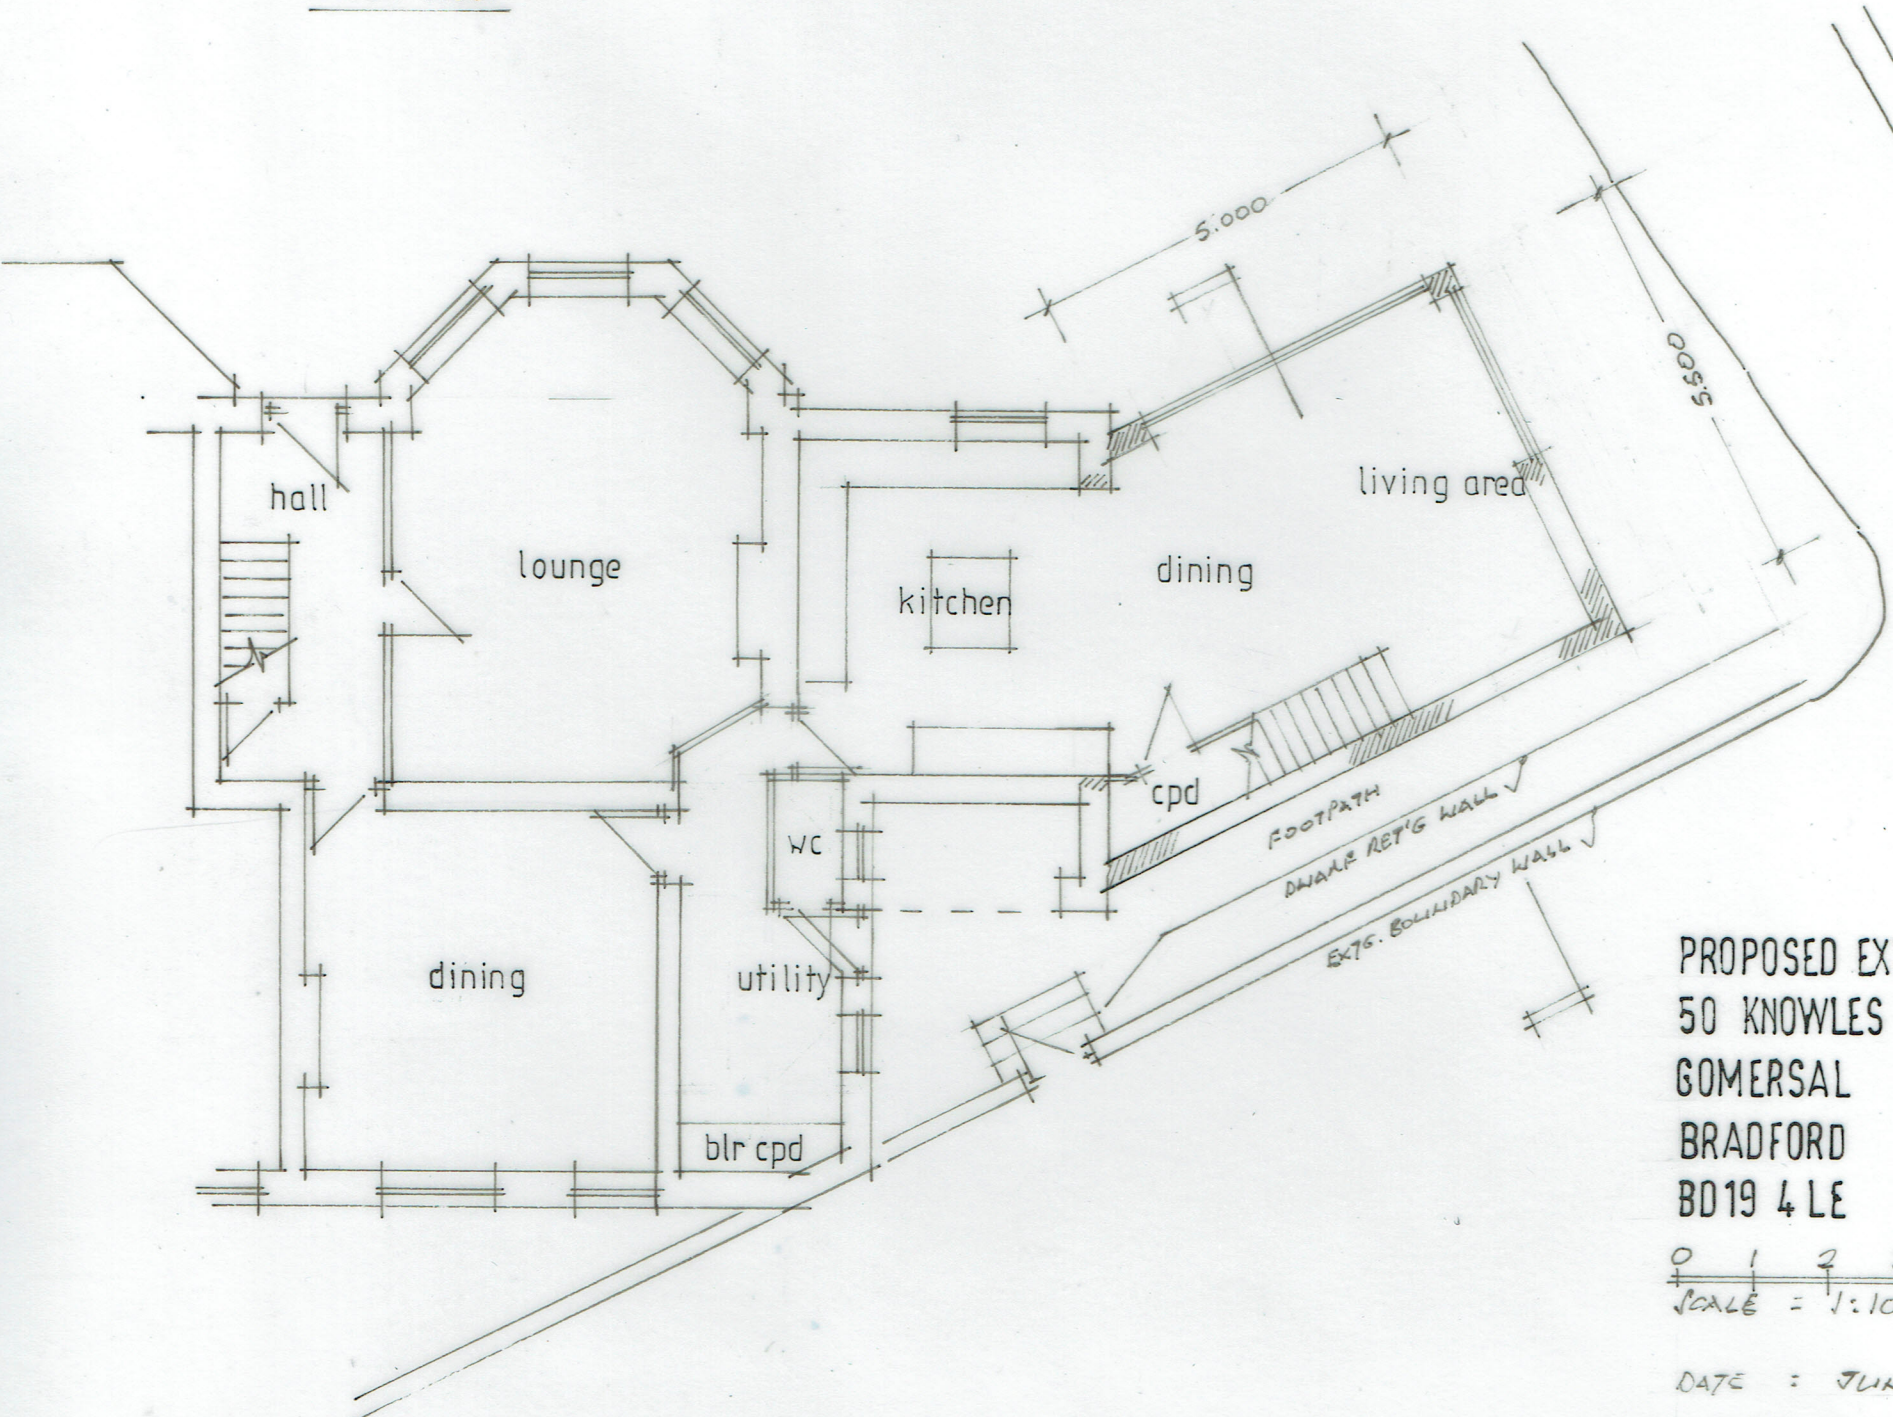

ground floor

PROPOSED EXTENSION AT
50 KNOWLES LANE
GOMERSAL
BRADFORD
BD19 4LE

0 1 2 3 4 5 M
SCALE = 1:100 @ A3

DATE : JUNE 2021

DWG N° = 106/3