


NOTE
 MATERIALS TO MATCH EXISTING
 THESE NOTES DO NOT COMPRISE A FULL SPECIFICATION
 THEY ARE FOR GENERAL GUIDANCE ONLY AND THEIR
 PRIMARY FUNCTION IS TO ASSIST LOCAL AUTHORITY
 OFFICERS IN DETERMINING BUILDING REGULATION COMPLIANCE.
 ALL DIMENSIONS MUST BE CHECKED ON SITE PRIOR TO WORKS
 STARTING.
 ALL WORKS MUST BE CARRIED OUT IN ACCORDANCE WITH
 CURRENT BUILDING REGULATIONS, CODES OF PRACTICE AND
 PLANNING OFFICERS REQUIREMENTS.
 ALL MATERIALS MUST COMPLY WITH CURRENT BRITISH STANDARDS
 IN SITUATIONS USED.

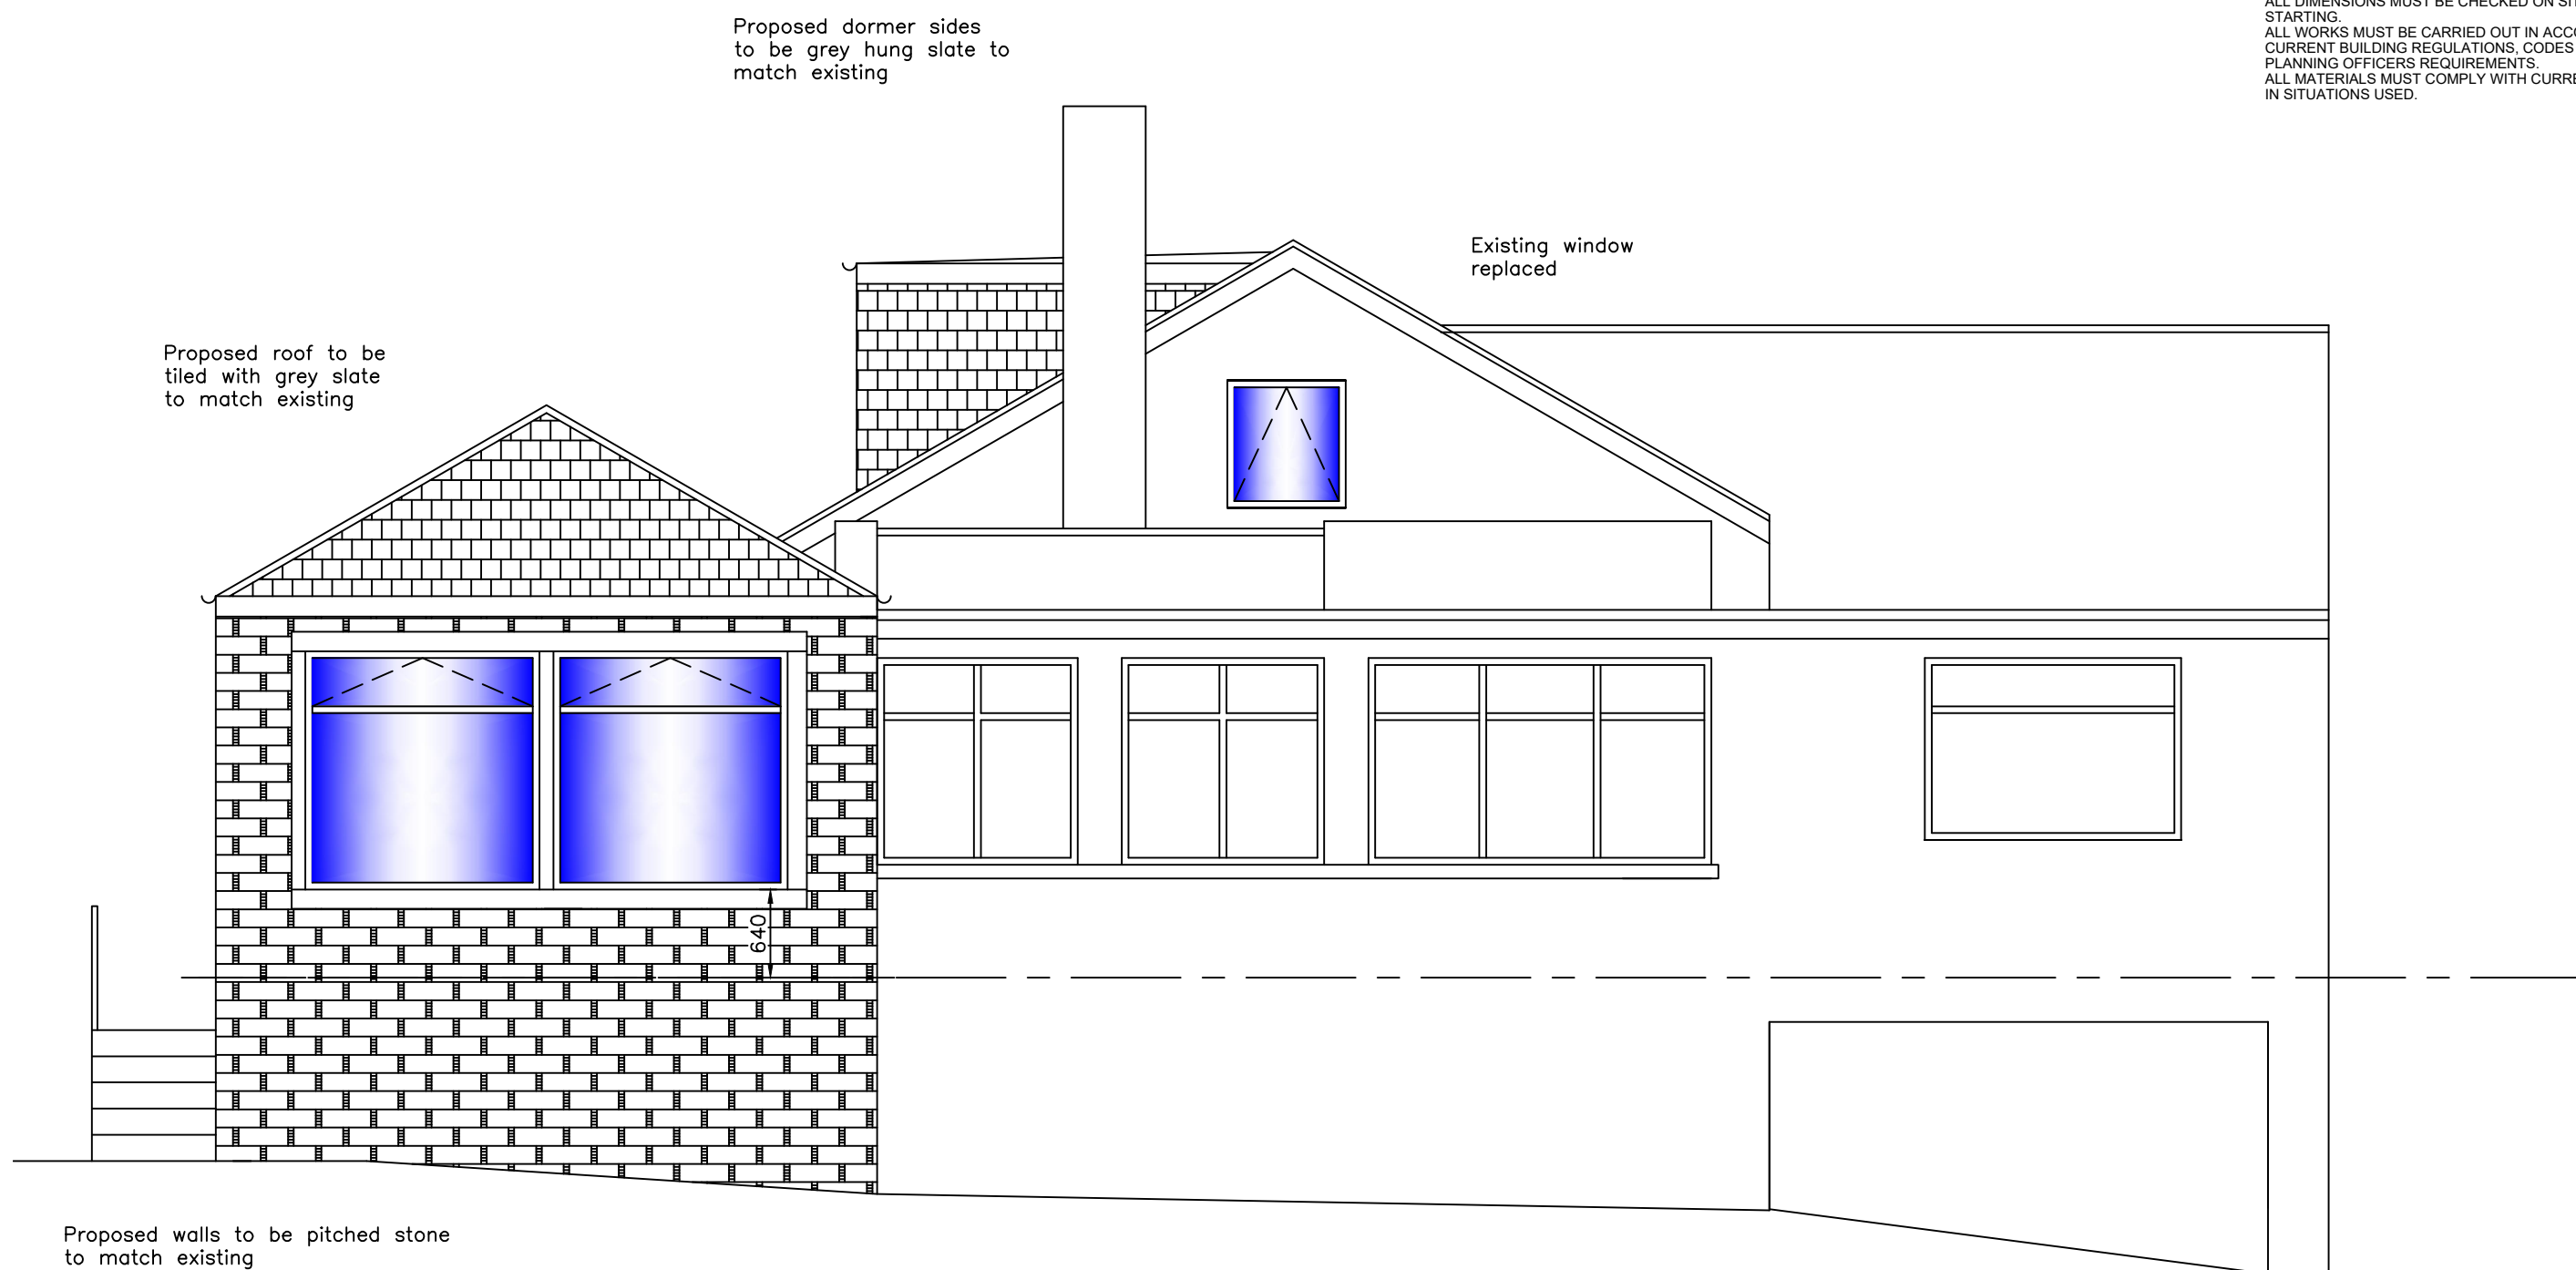

Proposed Right Side Elevation

1:50

MIRFIELD DESIGNS
 Planning & Building Control Services
 Tel: 07877959728
 Email: mirfielddesigns@gmail.com

Client		Mr & Mrs Hoyle					
Job		36 Hopton Lane Mirfield					
Title		Proposed Right Side Elevation					
Drawn By	RK	Date	May 2021				
Eng. Check		Scale	1:50				
Tech. Check							
Drawing No.		Rev.					
2021 / 305 / 04		<table><tr><td></td><td></td></tr><tr><td></td><td></td></tr></table>					