


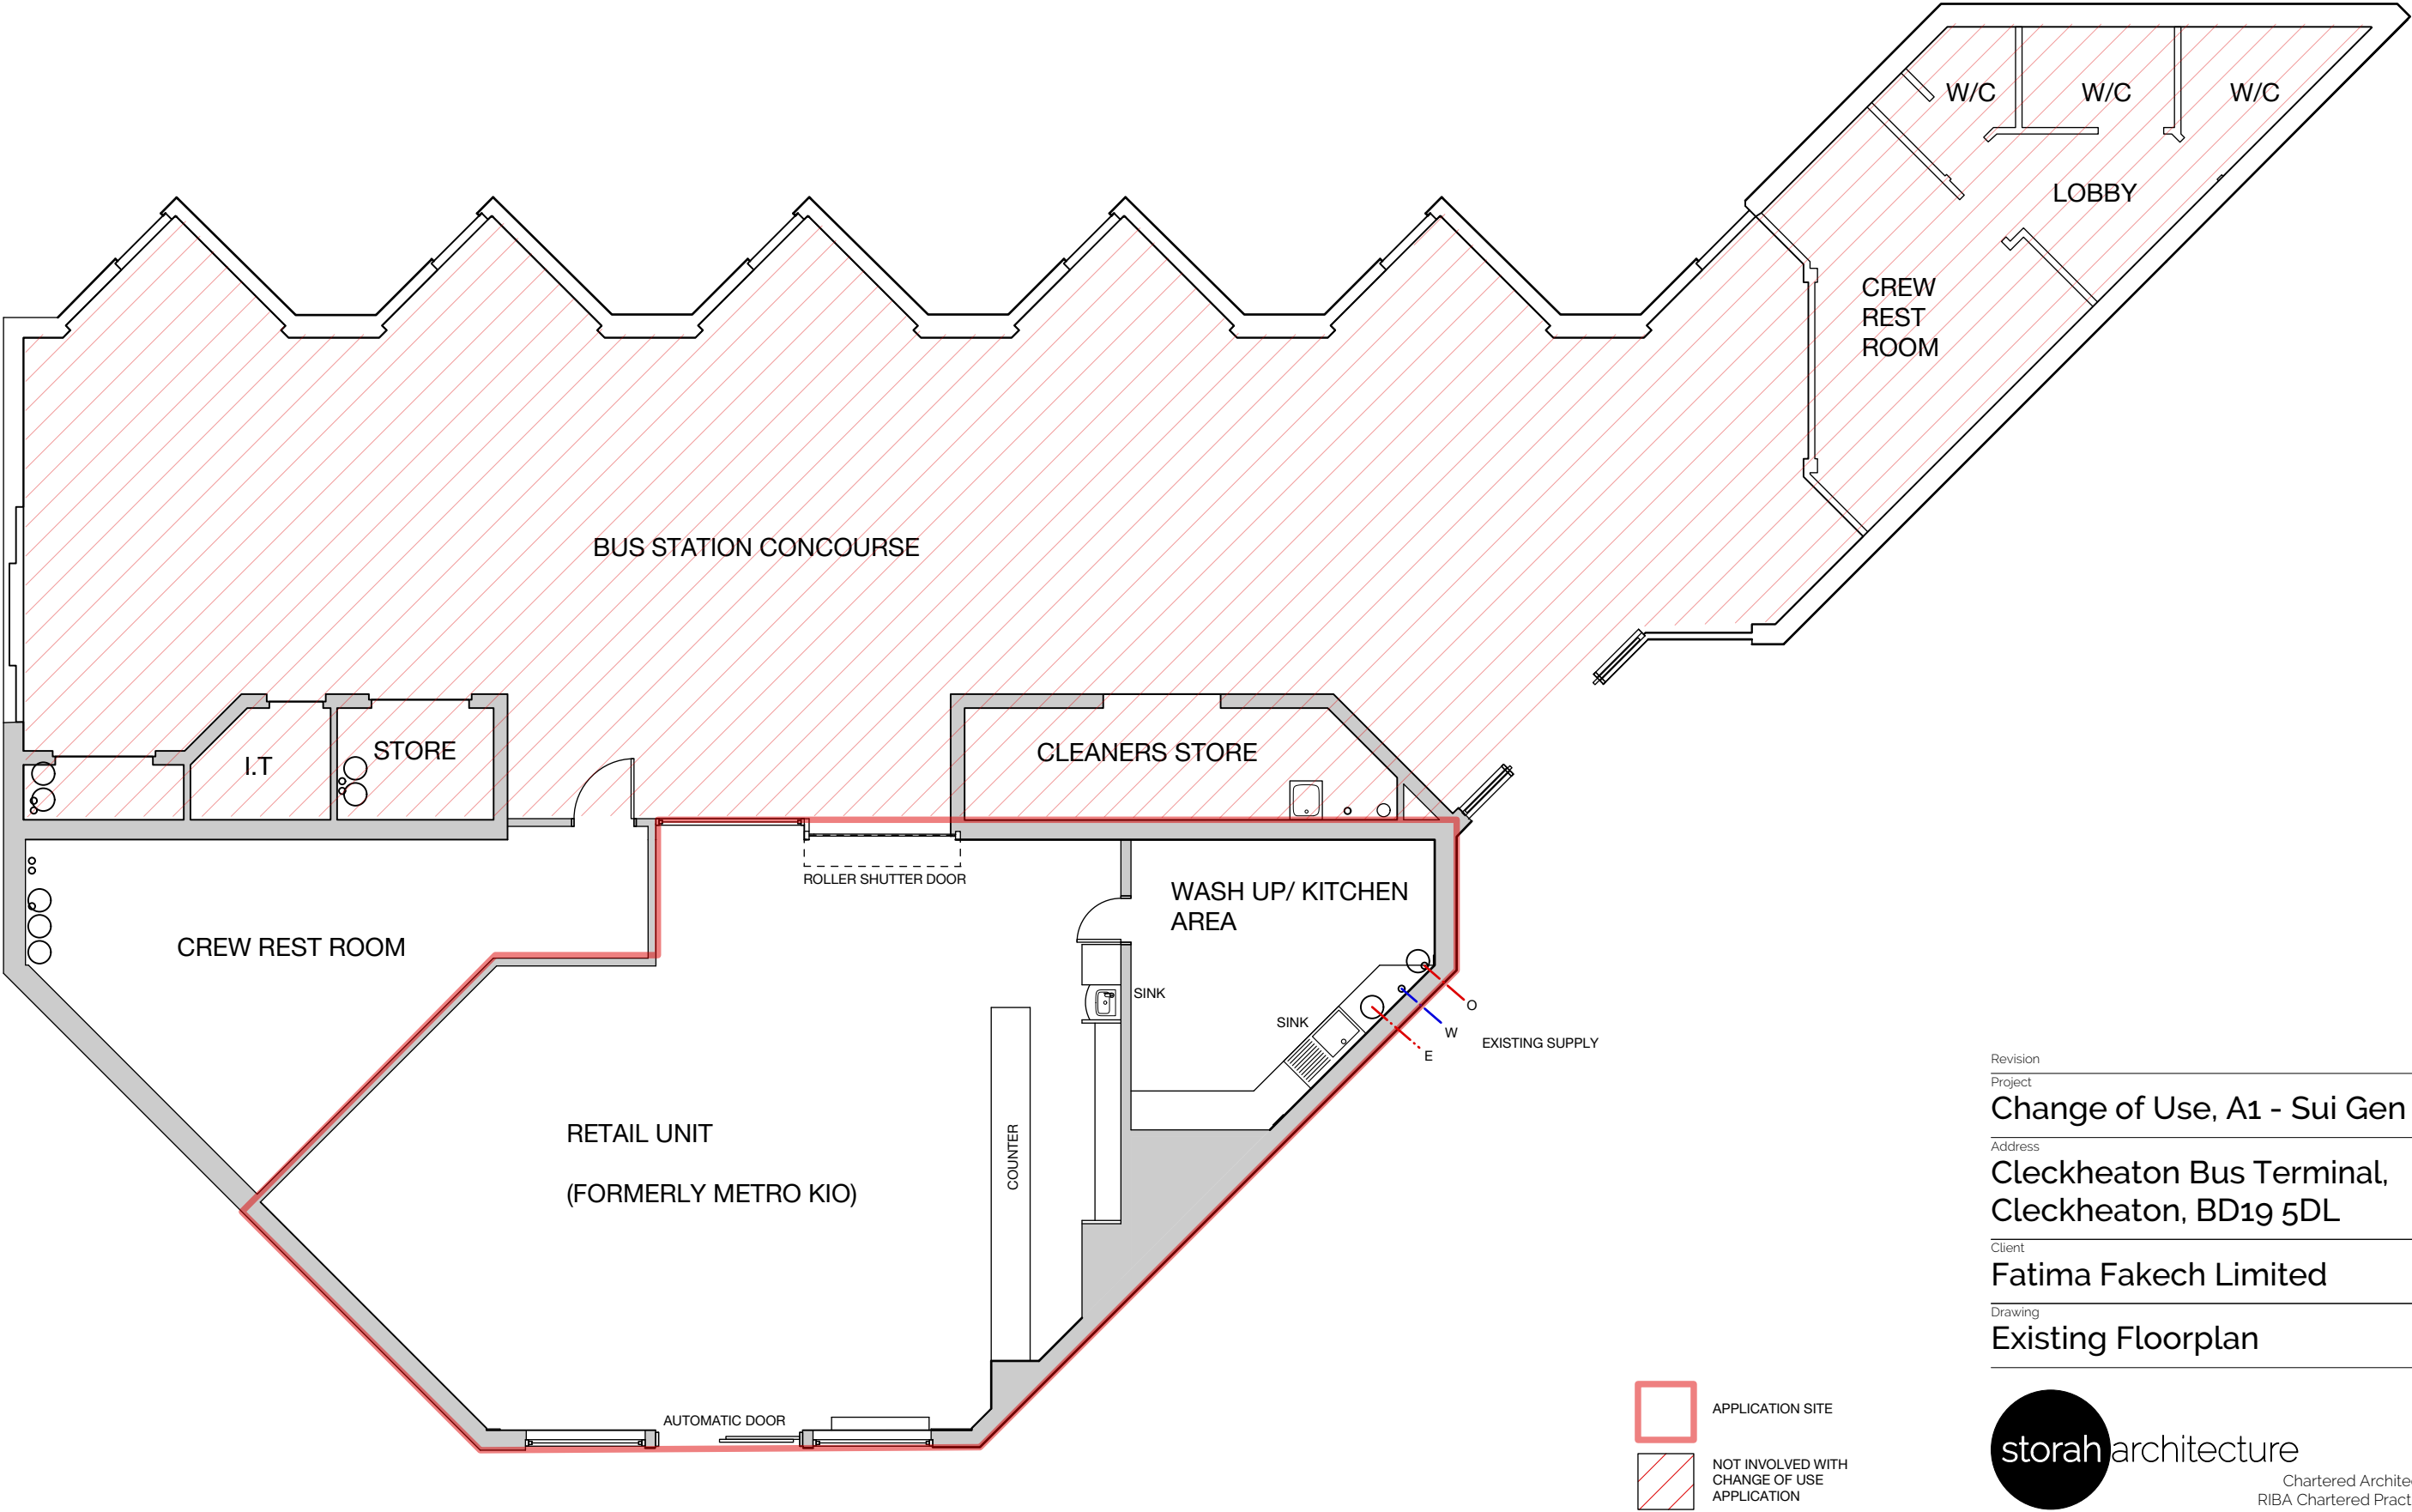

Revision	
Project	Change of Use, A1 - Sui Gen
Address	Cleckheaton Bus Terminal, Cleckheaton, BD19 5DL
Client	Fatima Fakech Limited
Drawing	Existing Floorplan



storaharchitecture

Chartered Architects
RIBA Chartered Practice

www.storah.com	mail@storah.com	01706 813214
Scale	Sheet Size	Date
1:100	ISO A3	LA

Drawing Number	Revision
21-032 - 010	