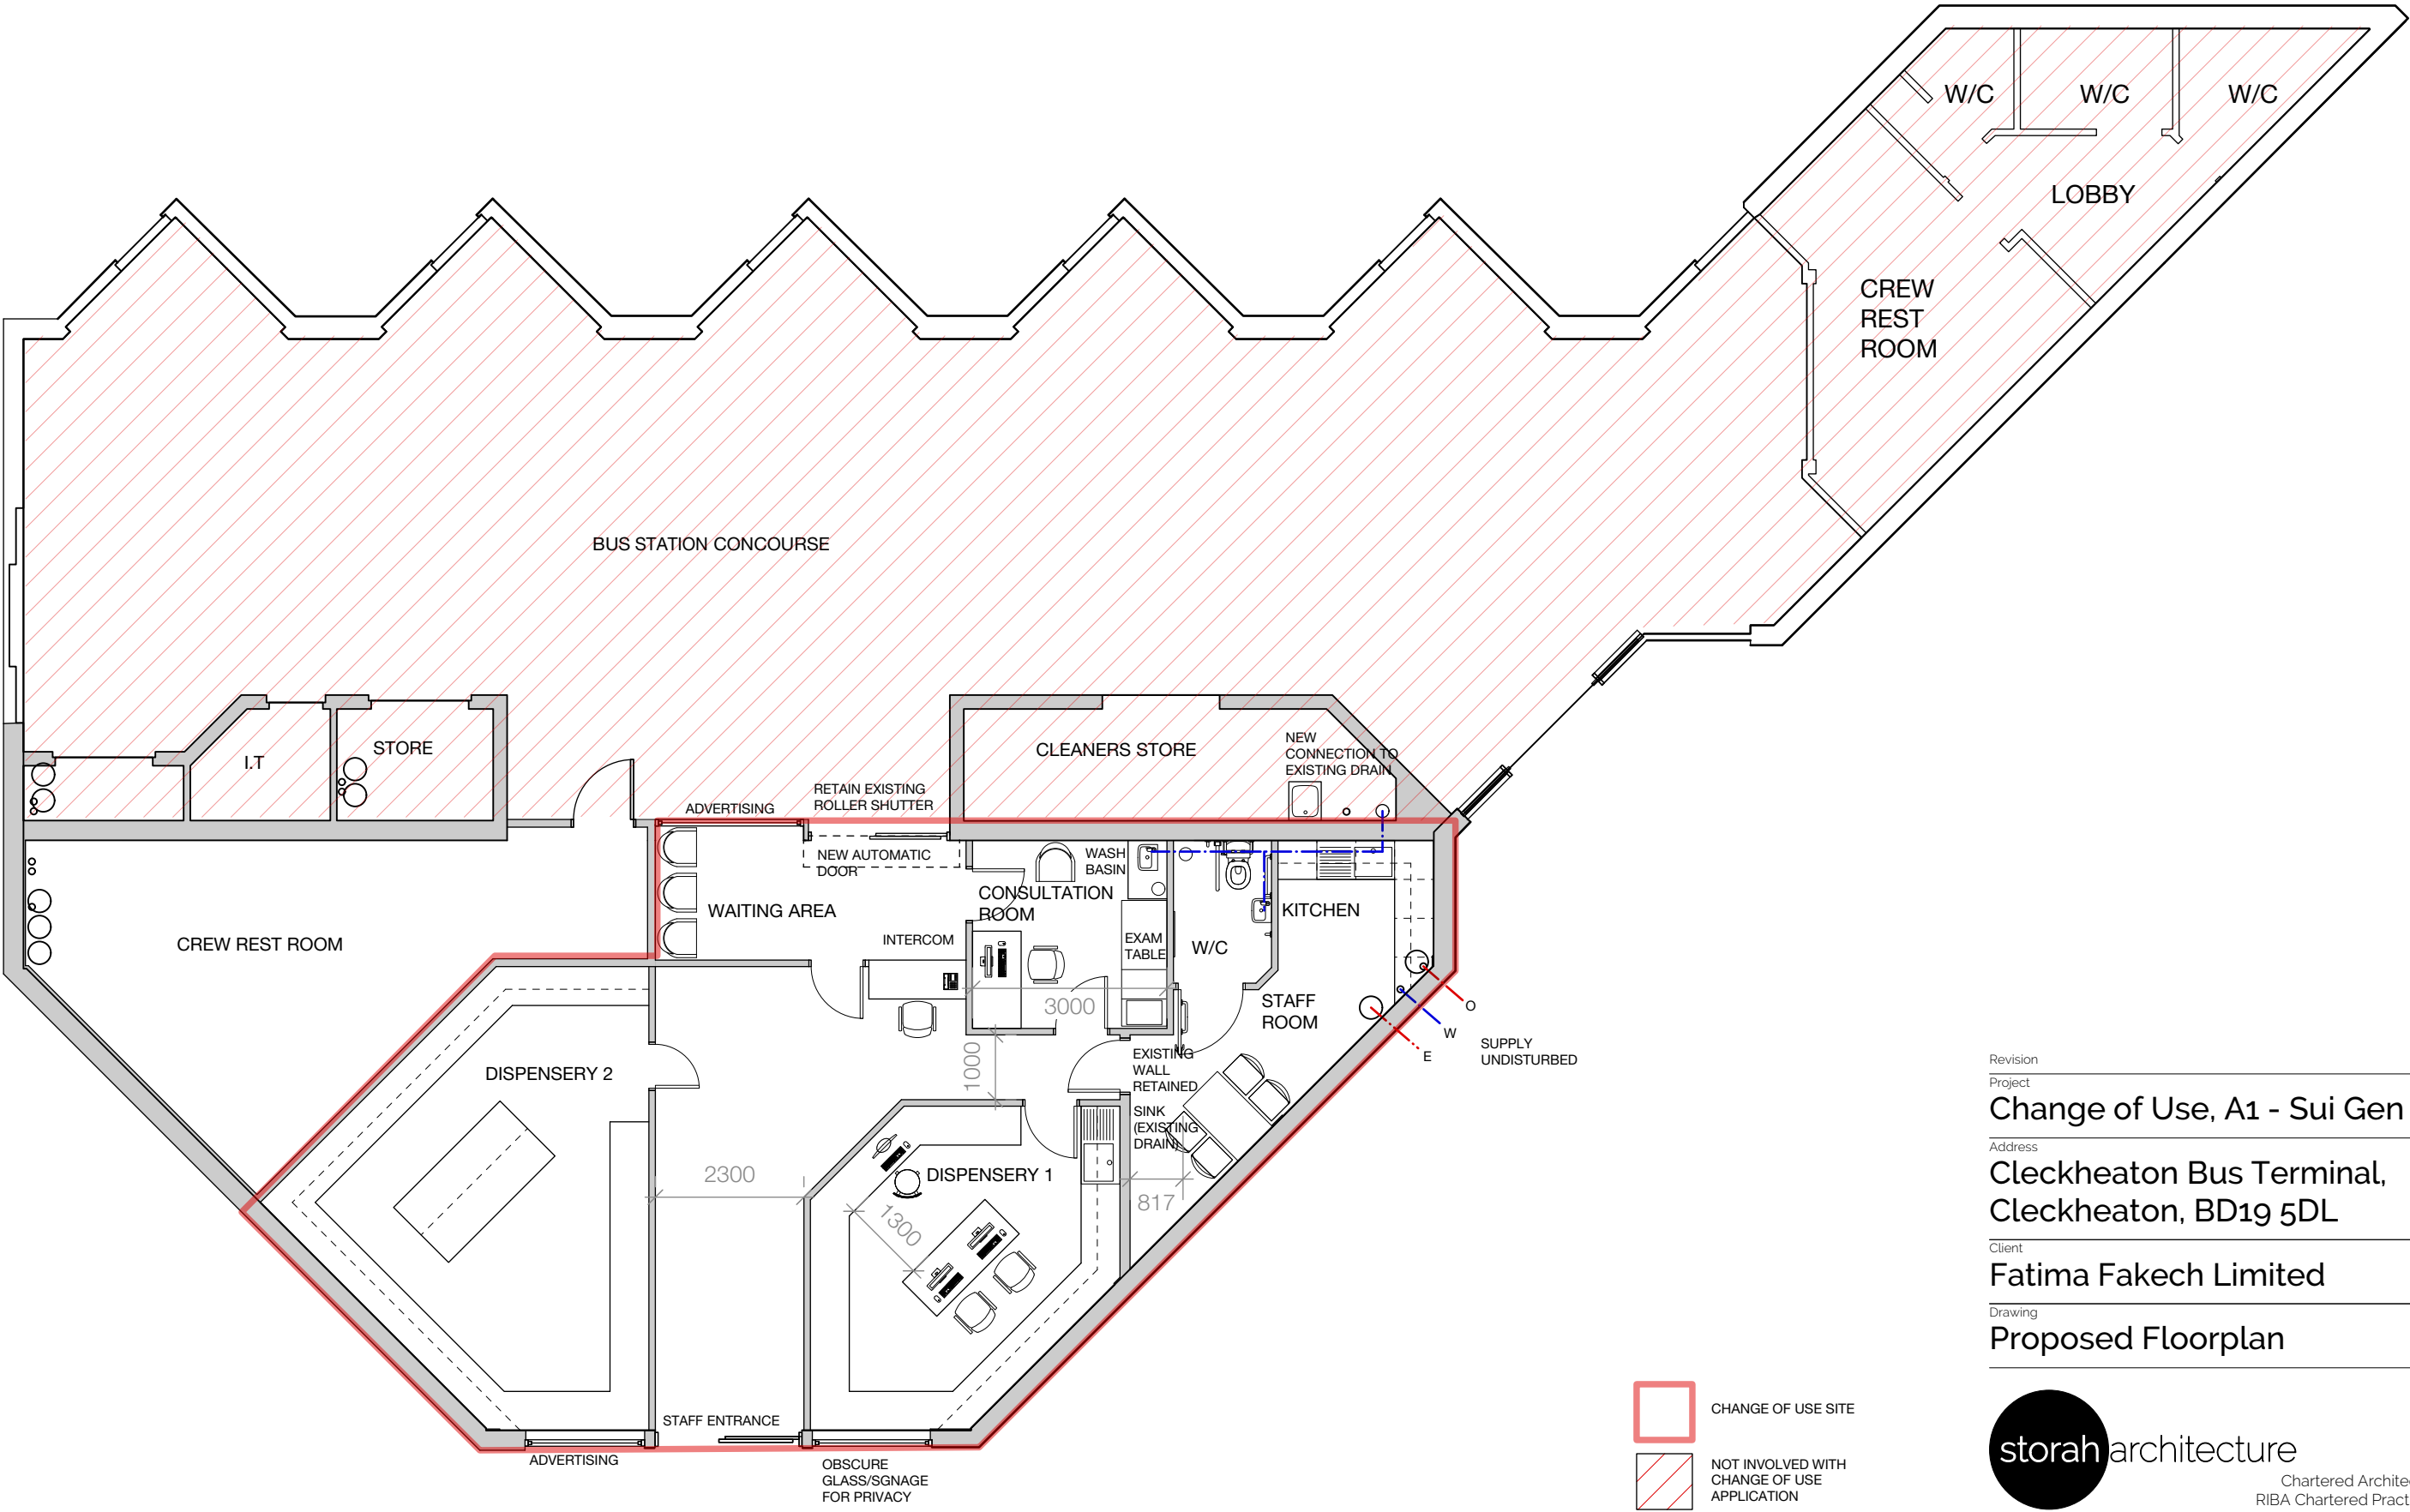


Revision
Project
Change of Use, A1 - Sui Gen
Address
**Cleckheaton Bus Terminal,
Cleckheaton, BD19 5DL**
Client
Fatima Fakech Limited
Drawing
Proposed Floorplan

storaharchitecture
Chartered Architects
RIBA Chartered Practice

www.storah.com mail@storah.com 01706 813214
Scale Sheet Size Date Drawn
1:100 ISO A3 May 21 LA

Drawing Number Revision
21-032 - 210