


EXISTING NORTH
ELEVATION

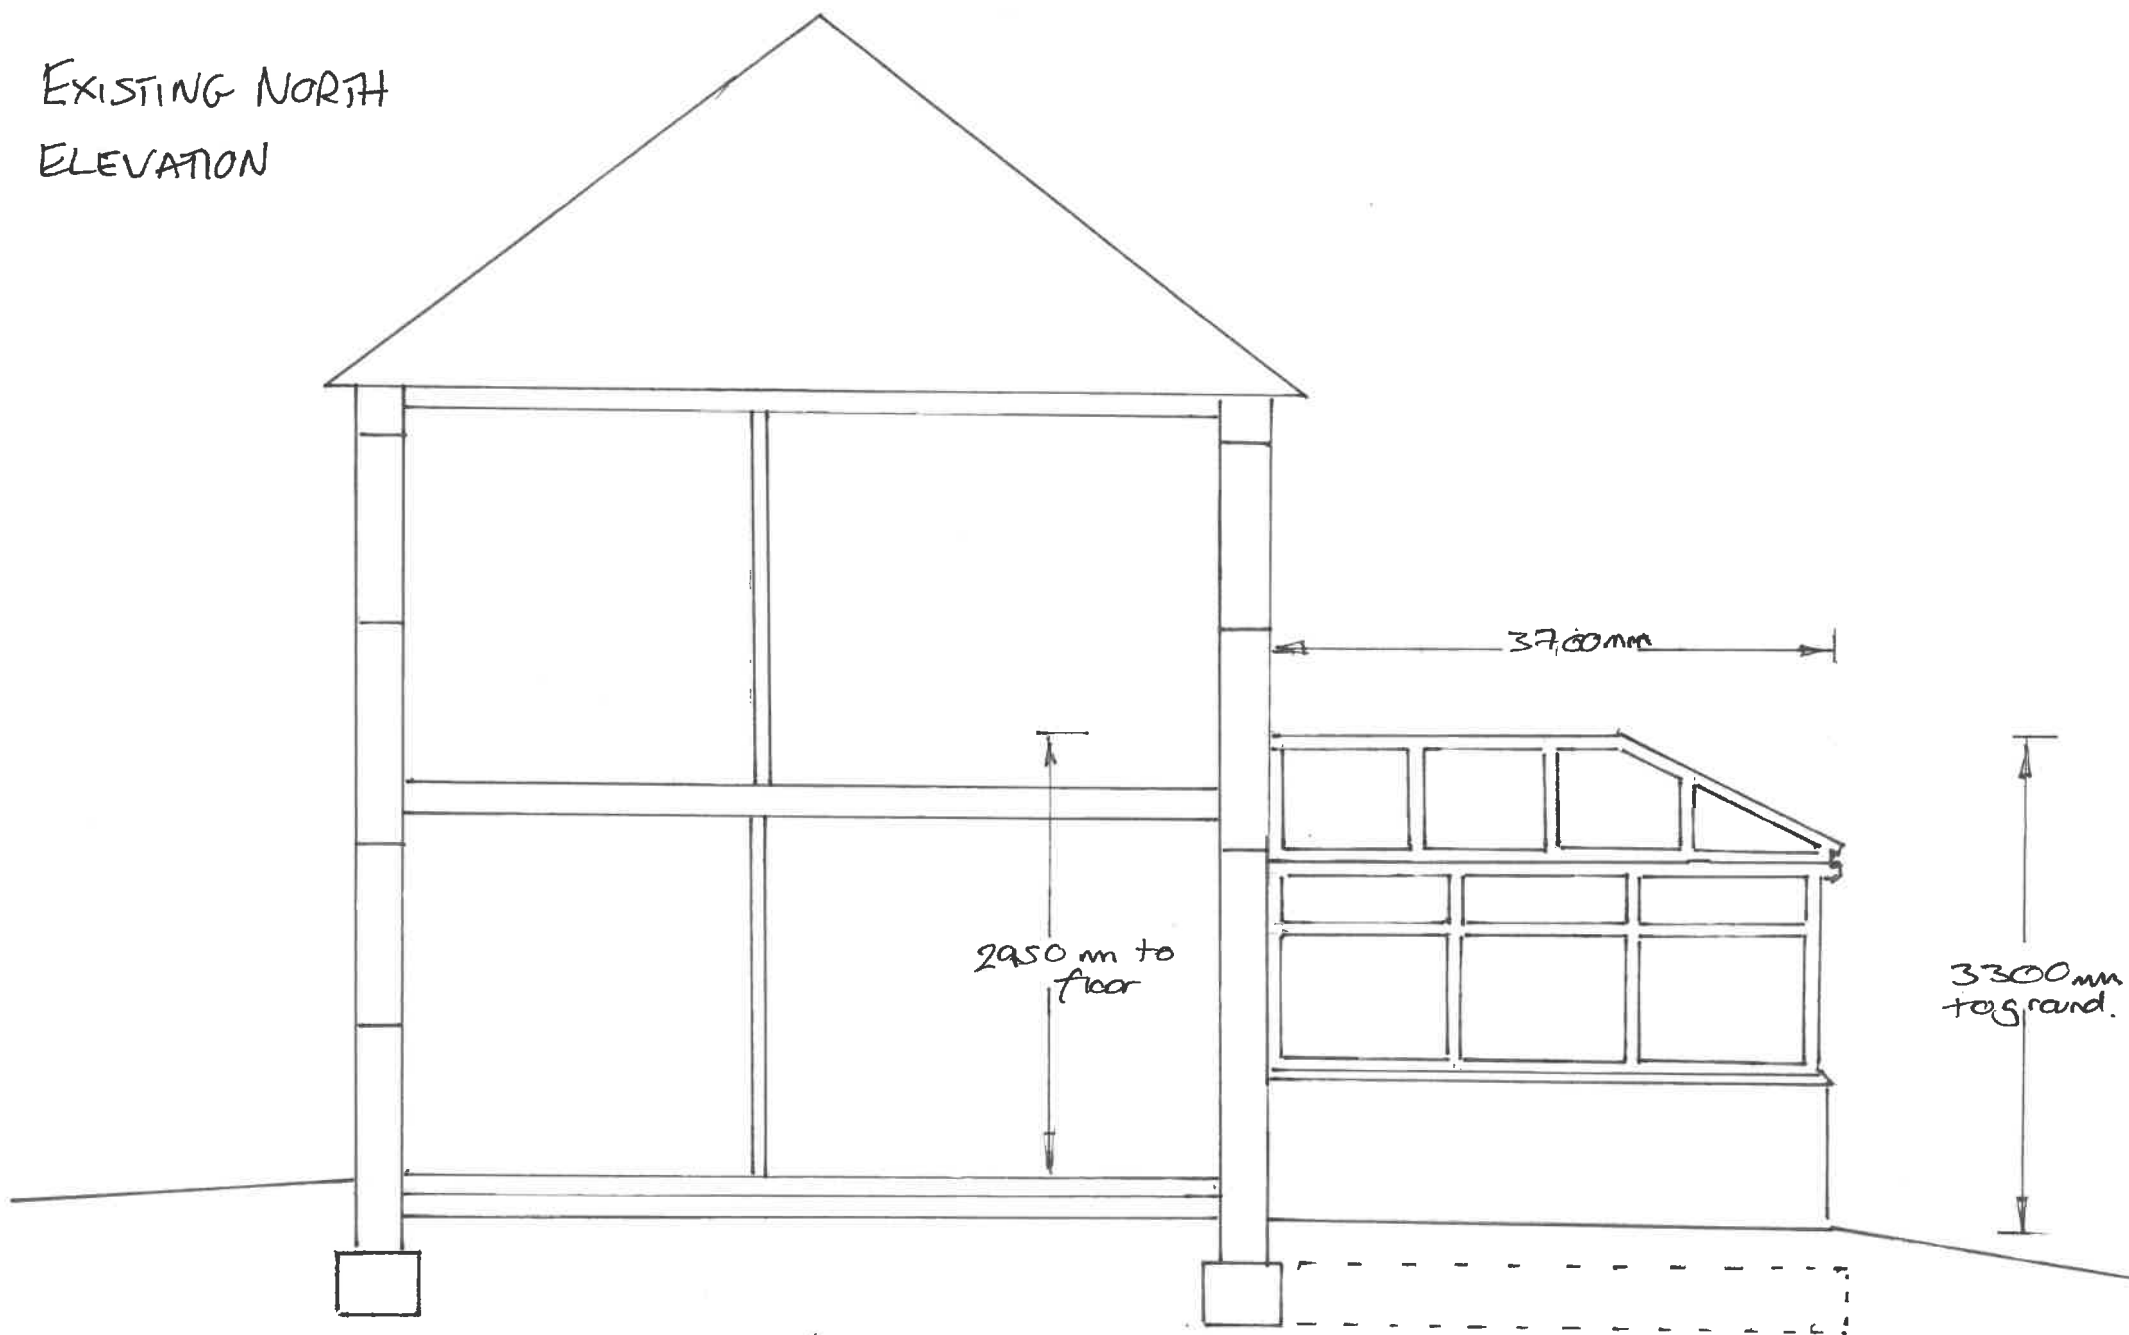

PROPOSED NORTH
ELEVATION

SCALE 1:50

