




This drawing has been prepared specifically for the purpose of obtaining Planning Permission and/or Building Regulation Approval. Its suitability for other purposes, without supplementary details and specifications cannot be guaranteed. The Permissions and/or Approvals are beyond the Architects control and no guarantee that such will be granted is given or to be inferred by reason of the preparation of this drawing. Only figured dimensions are to be used. All dimensions to be checked on site. This drawing together with the design is the property and copyright of the Architect and must not be reproduced without prior written permission.

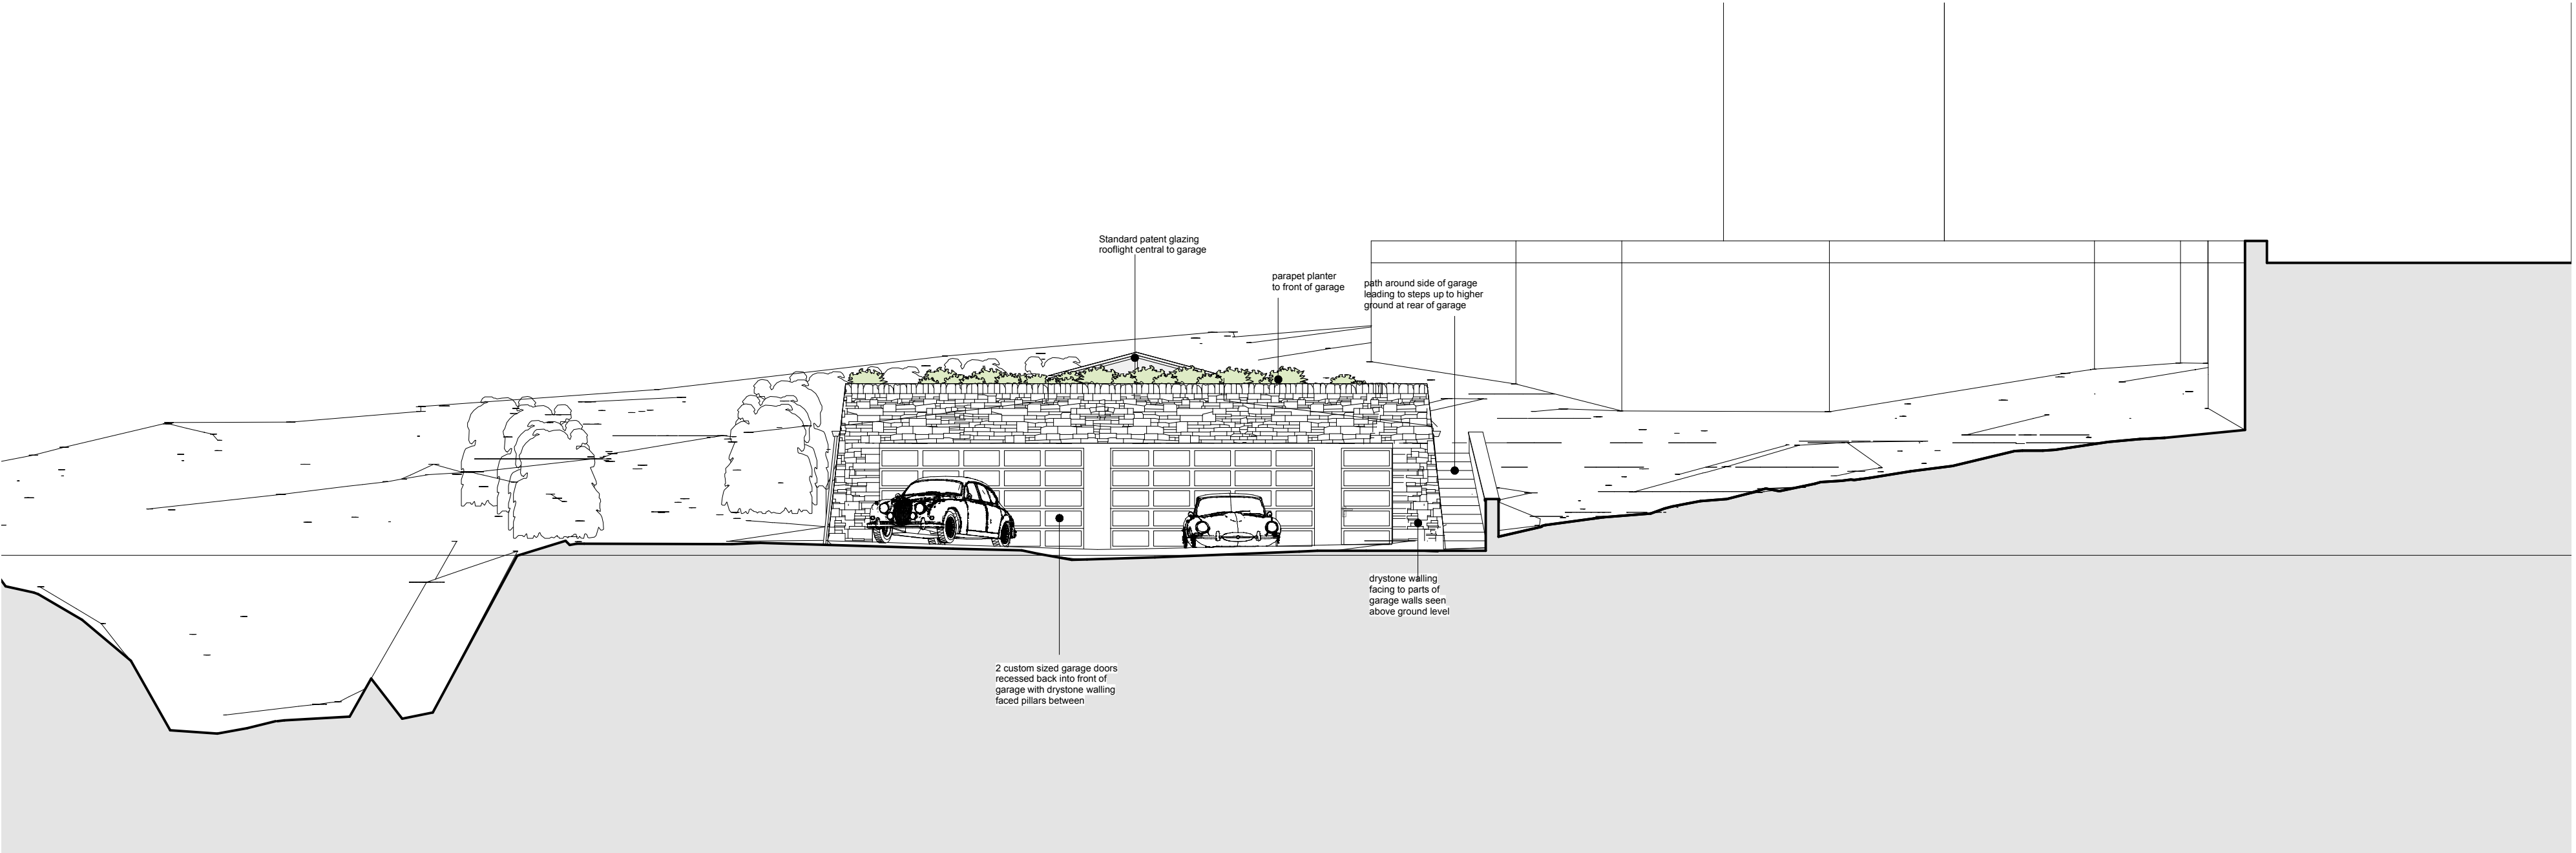


front elevation - 1:100

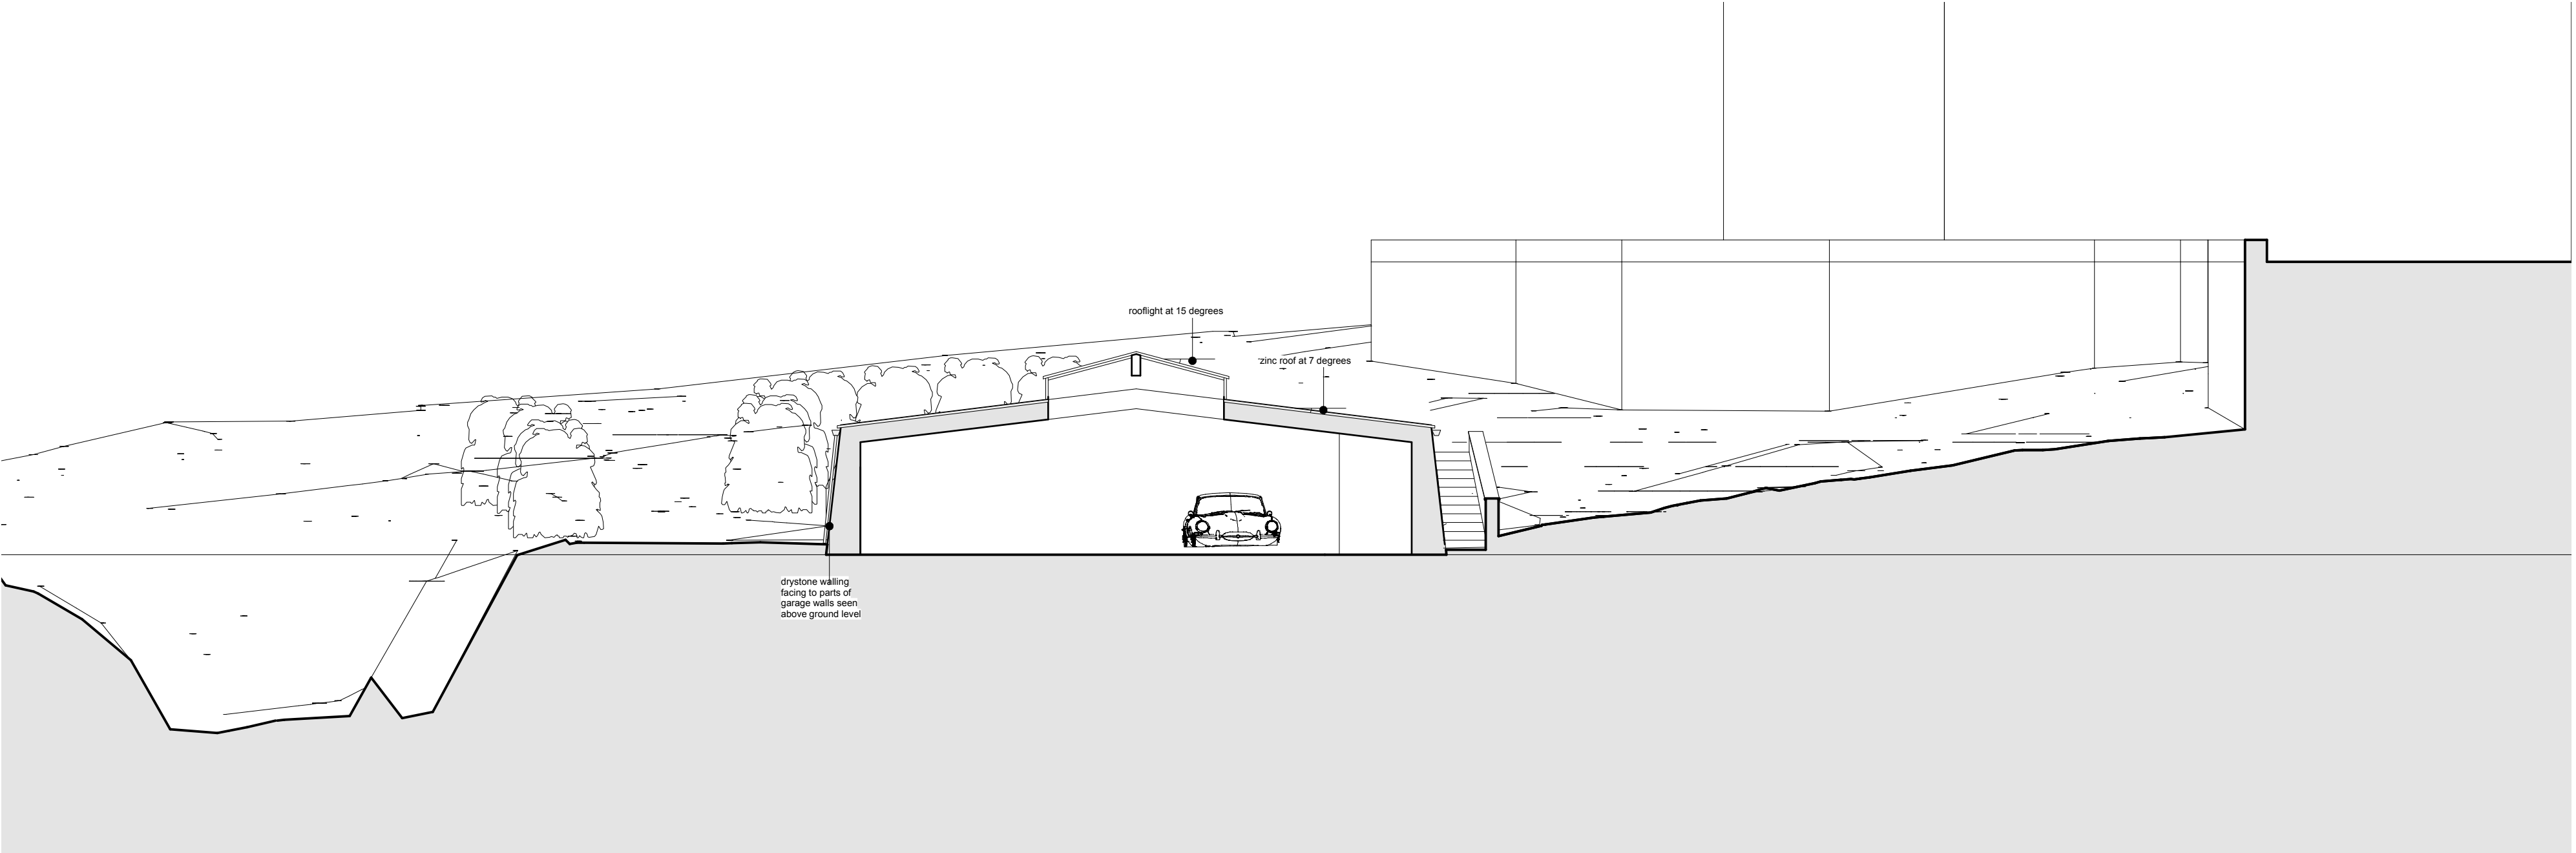

section a-a - 1:100

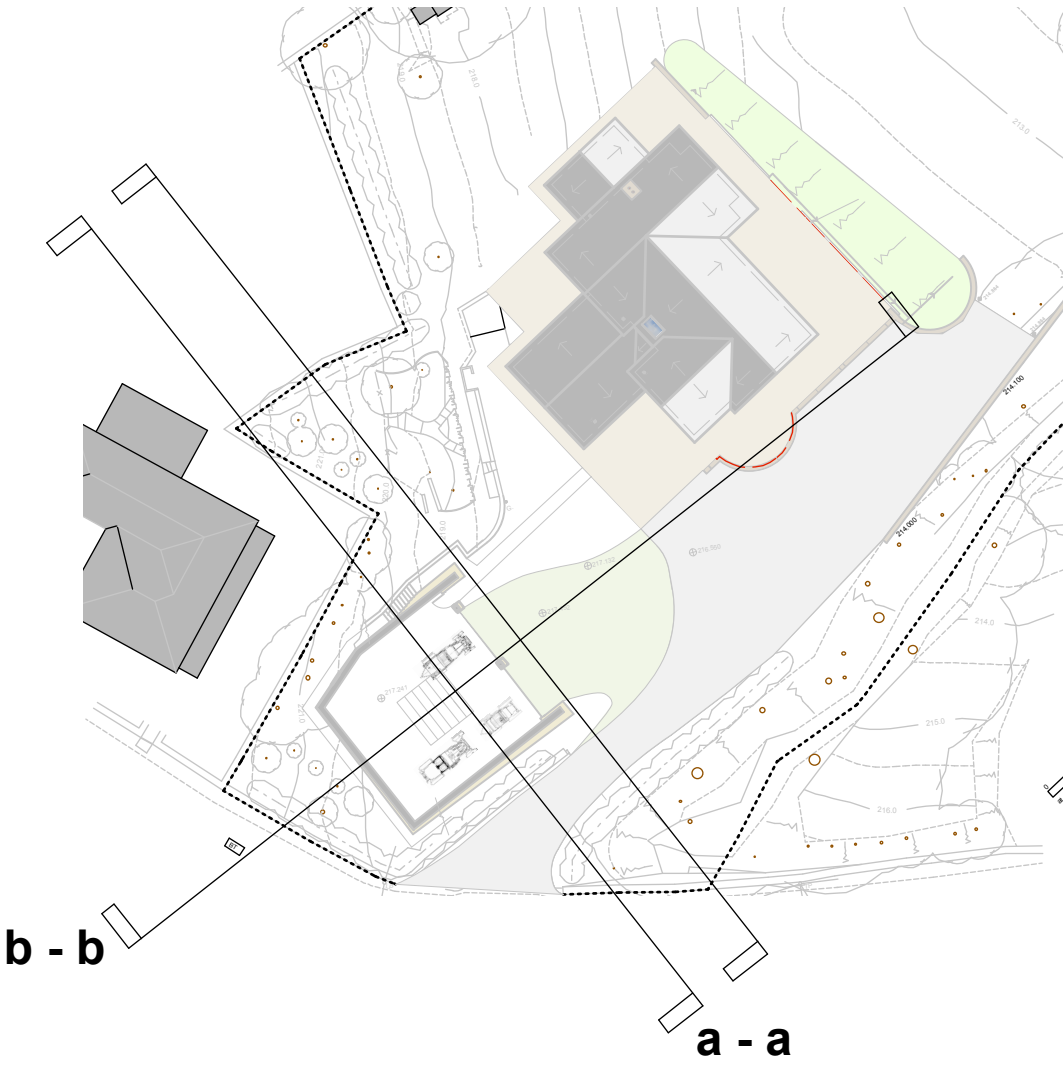

Site plan - 1:500

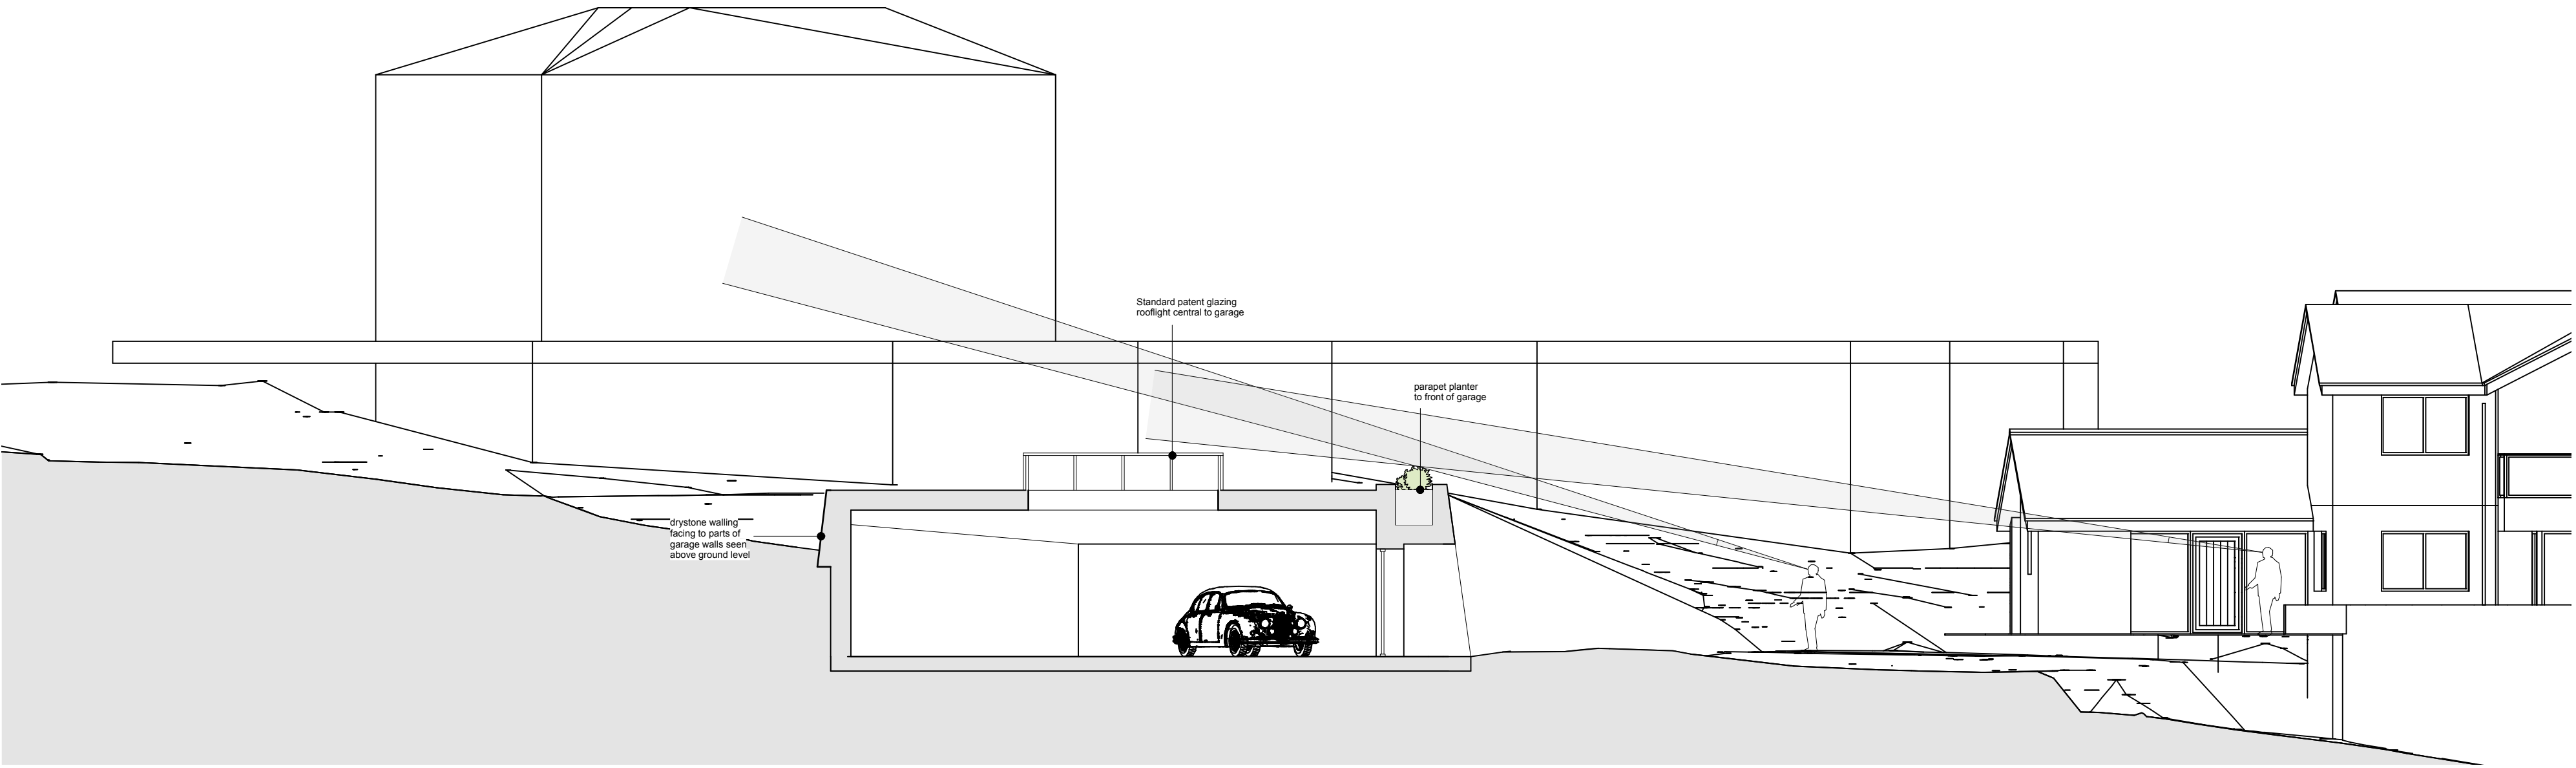

section b-b - 1:100

P01	Drawing originated	08.06.21	MW	RE
rev.	description	date	drawn	approved

ADP

project **Underground Storage for Vintage Cars**
at **Rakes Bridge House, Main Gate, Hepworth**
HD9 1TJ
for **Richard and Louise Baxter**

title **As Proposed Sections**
number **20147D-16-P01**
scale **1:100**
size **A1**

ARCHITECTURE + DESIGN PARTNERSHIP	The Old Police Station 16 Bridge Lane Holmfirth HD9 7AN T: 01484 685411 E: hello@adp-architects.com W: www.adp-architects.com	RIBA  Chartered Practice
--	---	---