



This drawing has been prepared specifically for the purpose of obtaining Planning Permission and/or Building Regulation Approval. Its suitability for other purposes, without supplementary details and specifications cannot be guaranteed. The Permissions and/or Approvals are beyond the Architects control and no guarantee that such will be granted is given or to be inferred by reason of the preparation of this drawing. Only figured dimensions are to be used. All dimensions to be checked on site. This drawing together with the design is the property and copyright of the Architect and must not be reproduced without prior written permission.

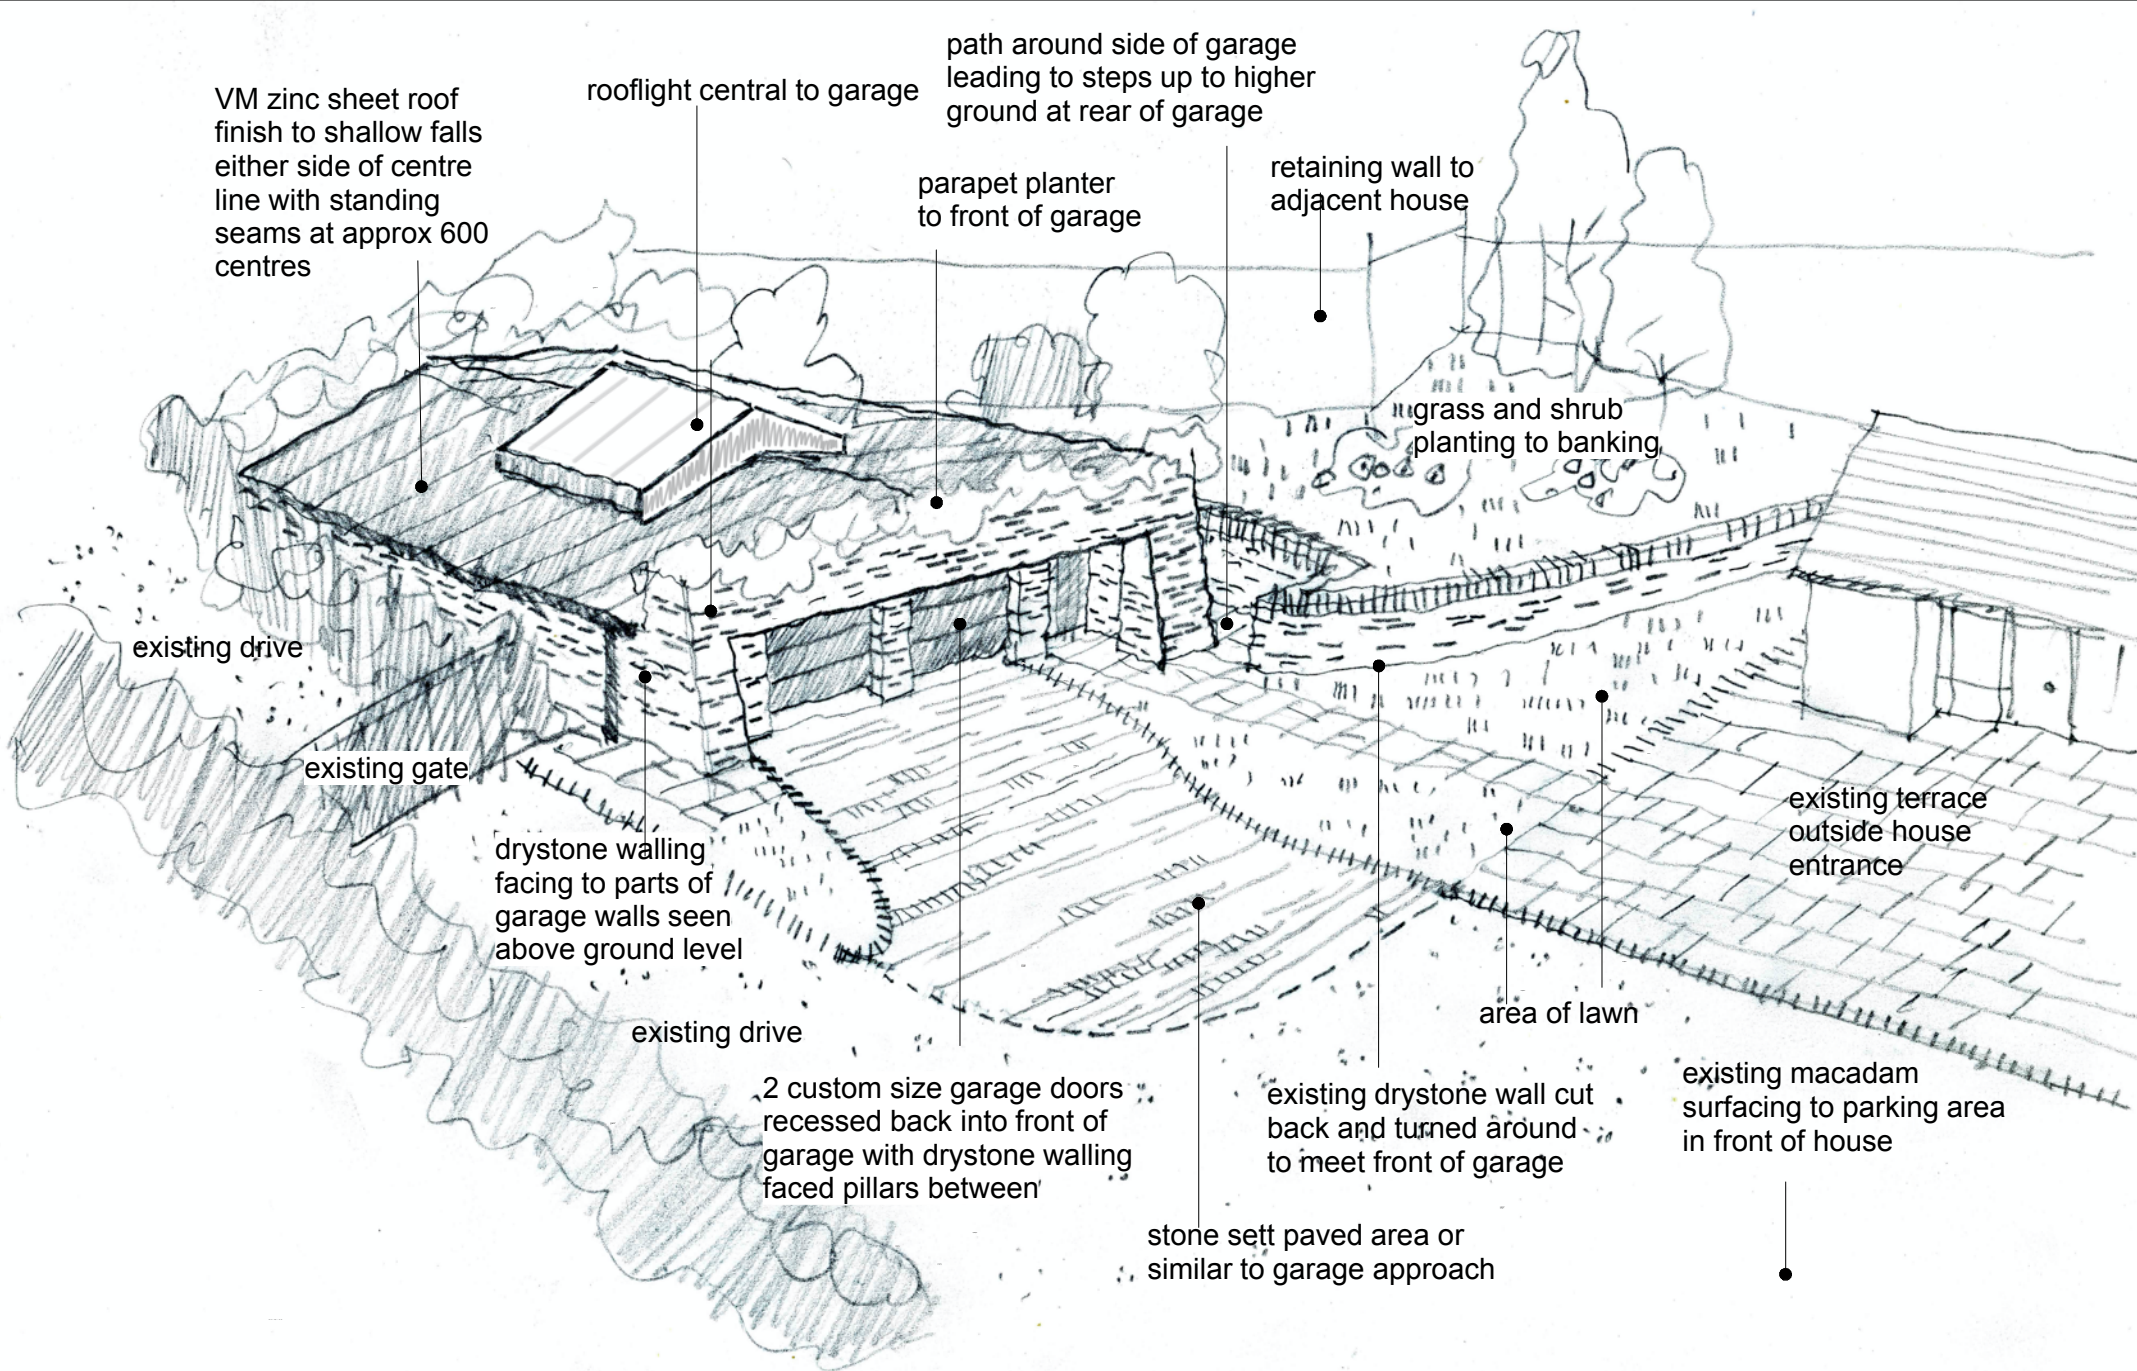

sketch view of option 3 from the west

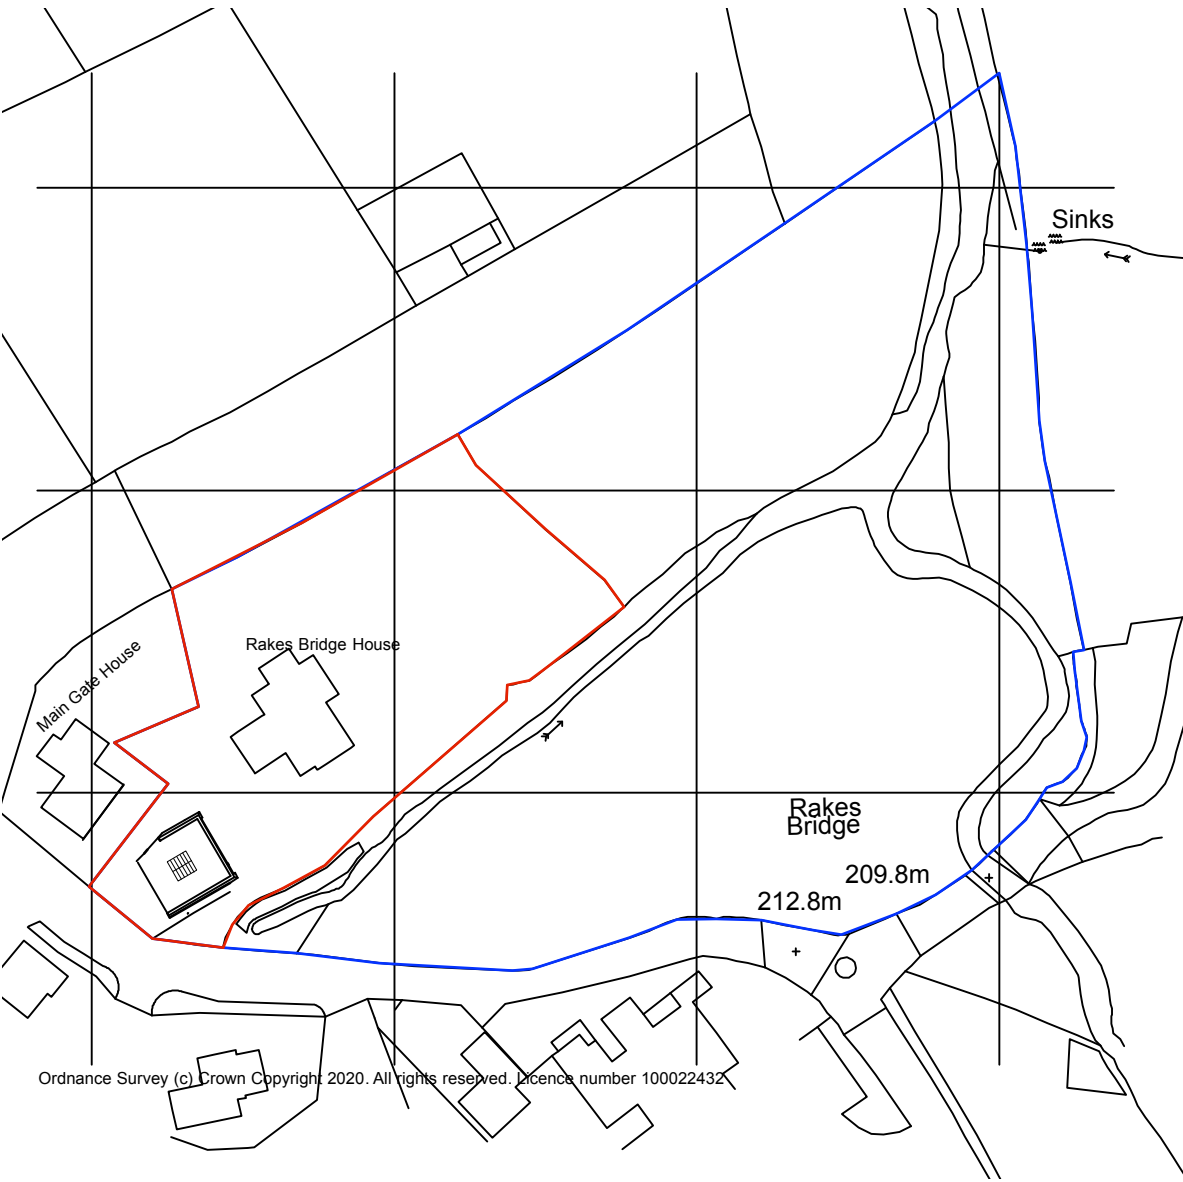

Block plan - 1:1250

P02	Amendments as per client comments	09.06.21	MW	RE
P01	Drawing originated based on previous Option 2 drawing but with zinc sheet roof	12.05.21	RE	RE
rev.	description	date	drawn	approved

ADP

project **Underground Storage for Vintage Cars**
at **Rakes Bridge House, Main Gate, Hepworth HD9 1TJ**
for **Richard and Louise Baxter**

title **Plan at Store Floor Level - Option 3**
number **20147D-15-P02**
scale **1:100**
size **A1**

ARCHITECTURE + DESIGN PARTNERSHIP The Old Police Station 16 Bridge Lane Hointhth HD9 7AN
T: 01484 685411 E: hello@adp-architects.com W: www.adp-architects.com

RIBA Chartered Practice