

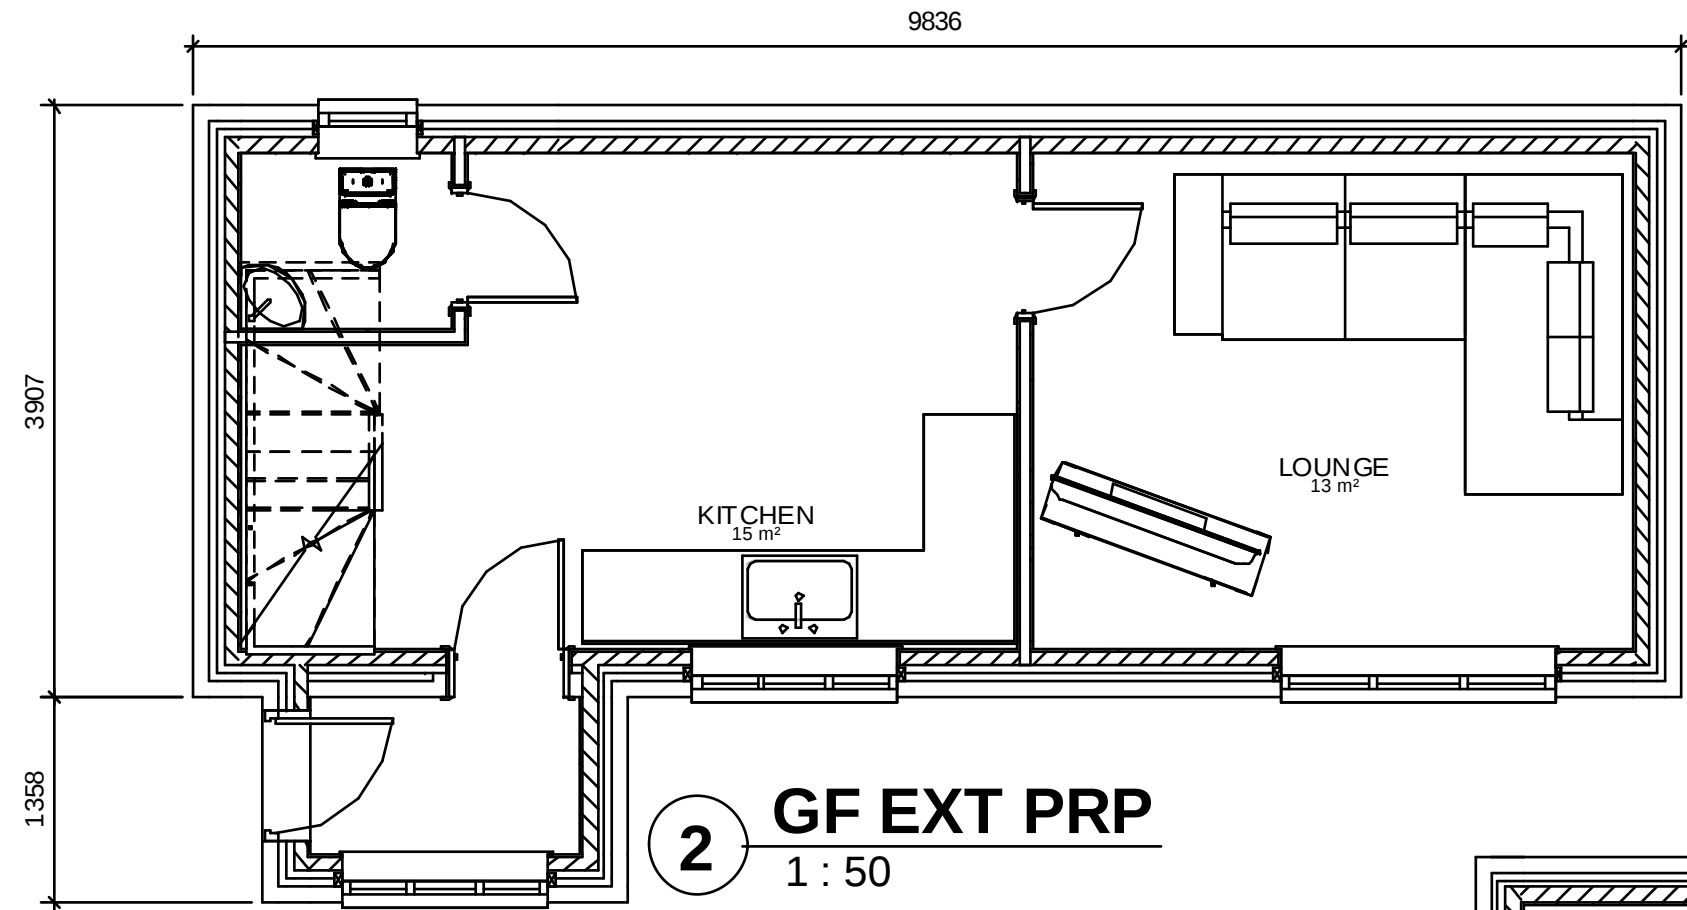
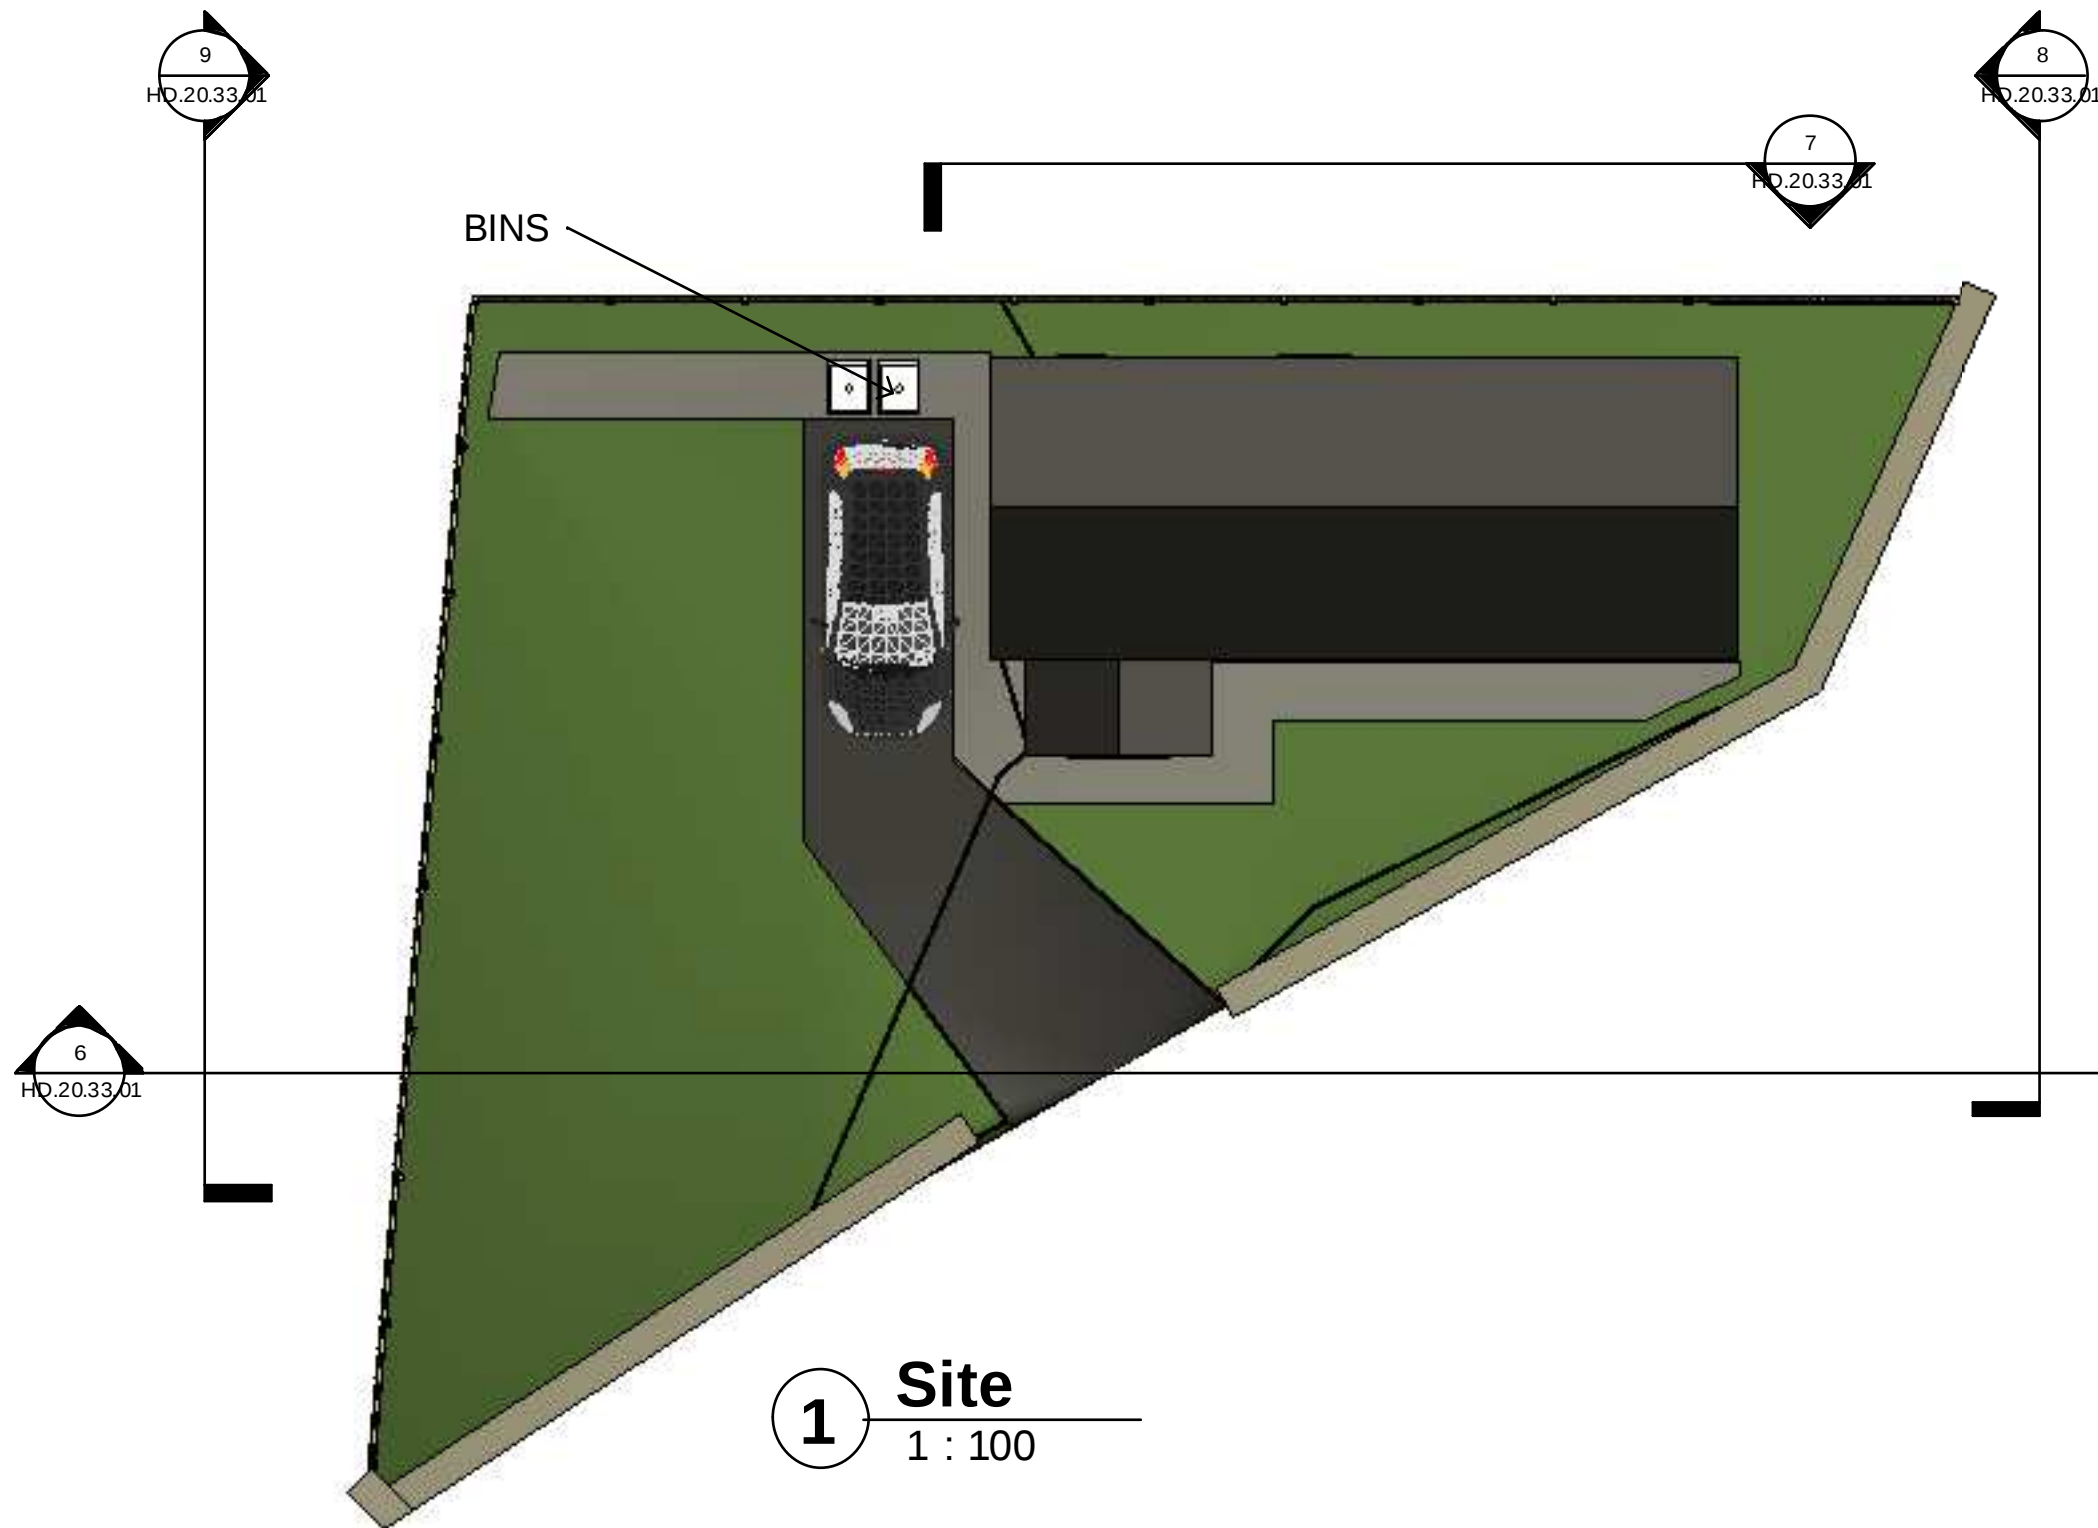
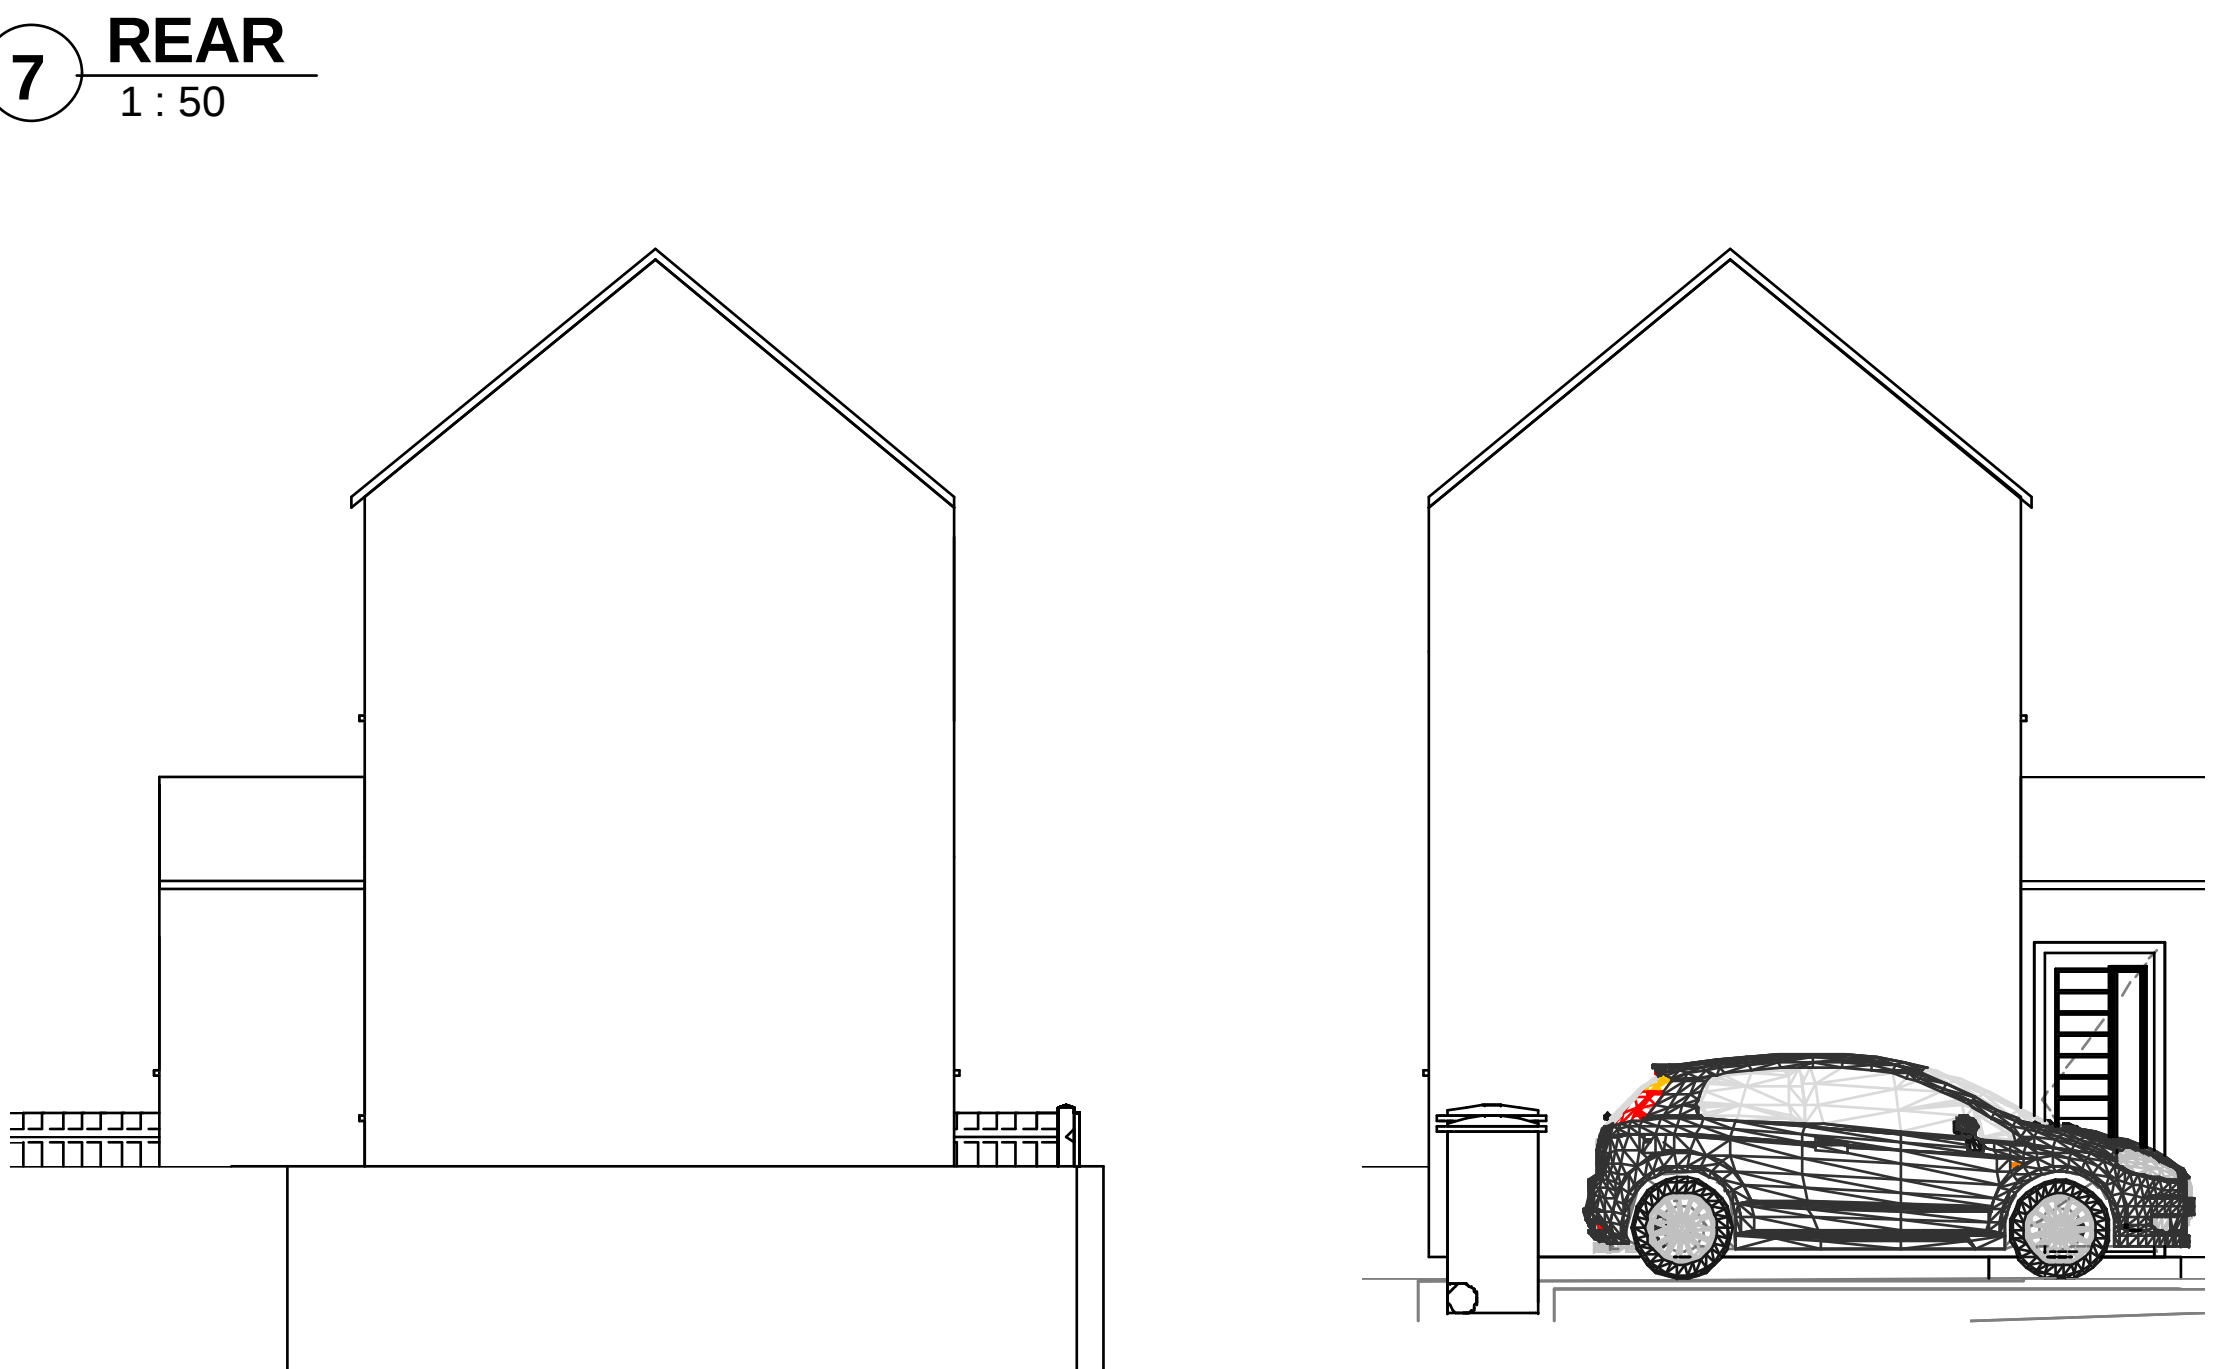
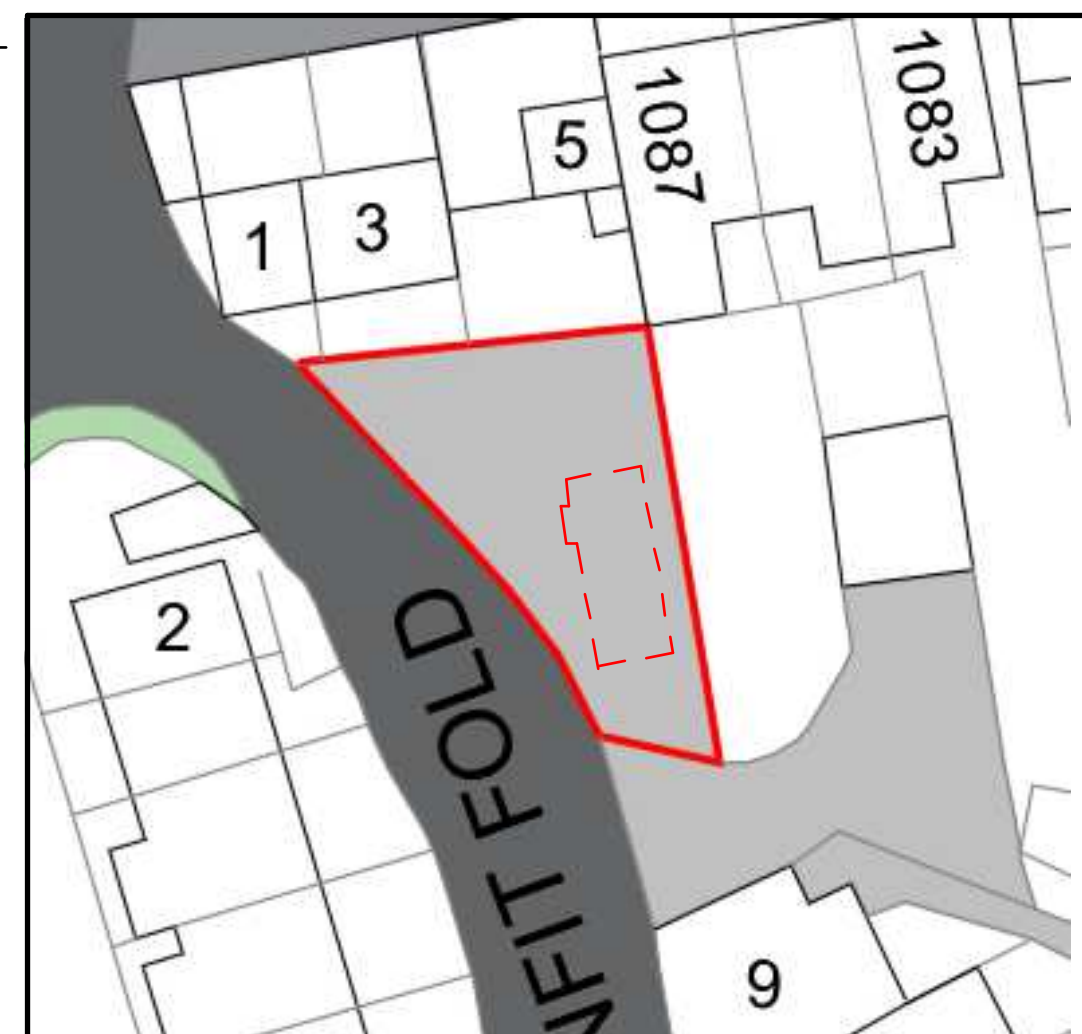


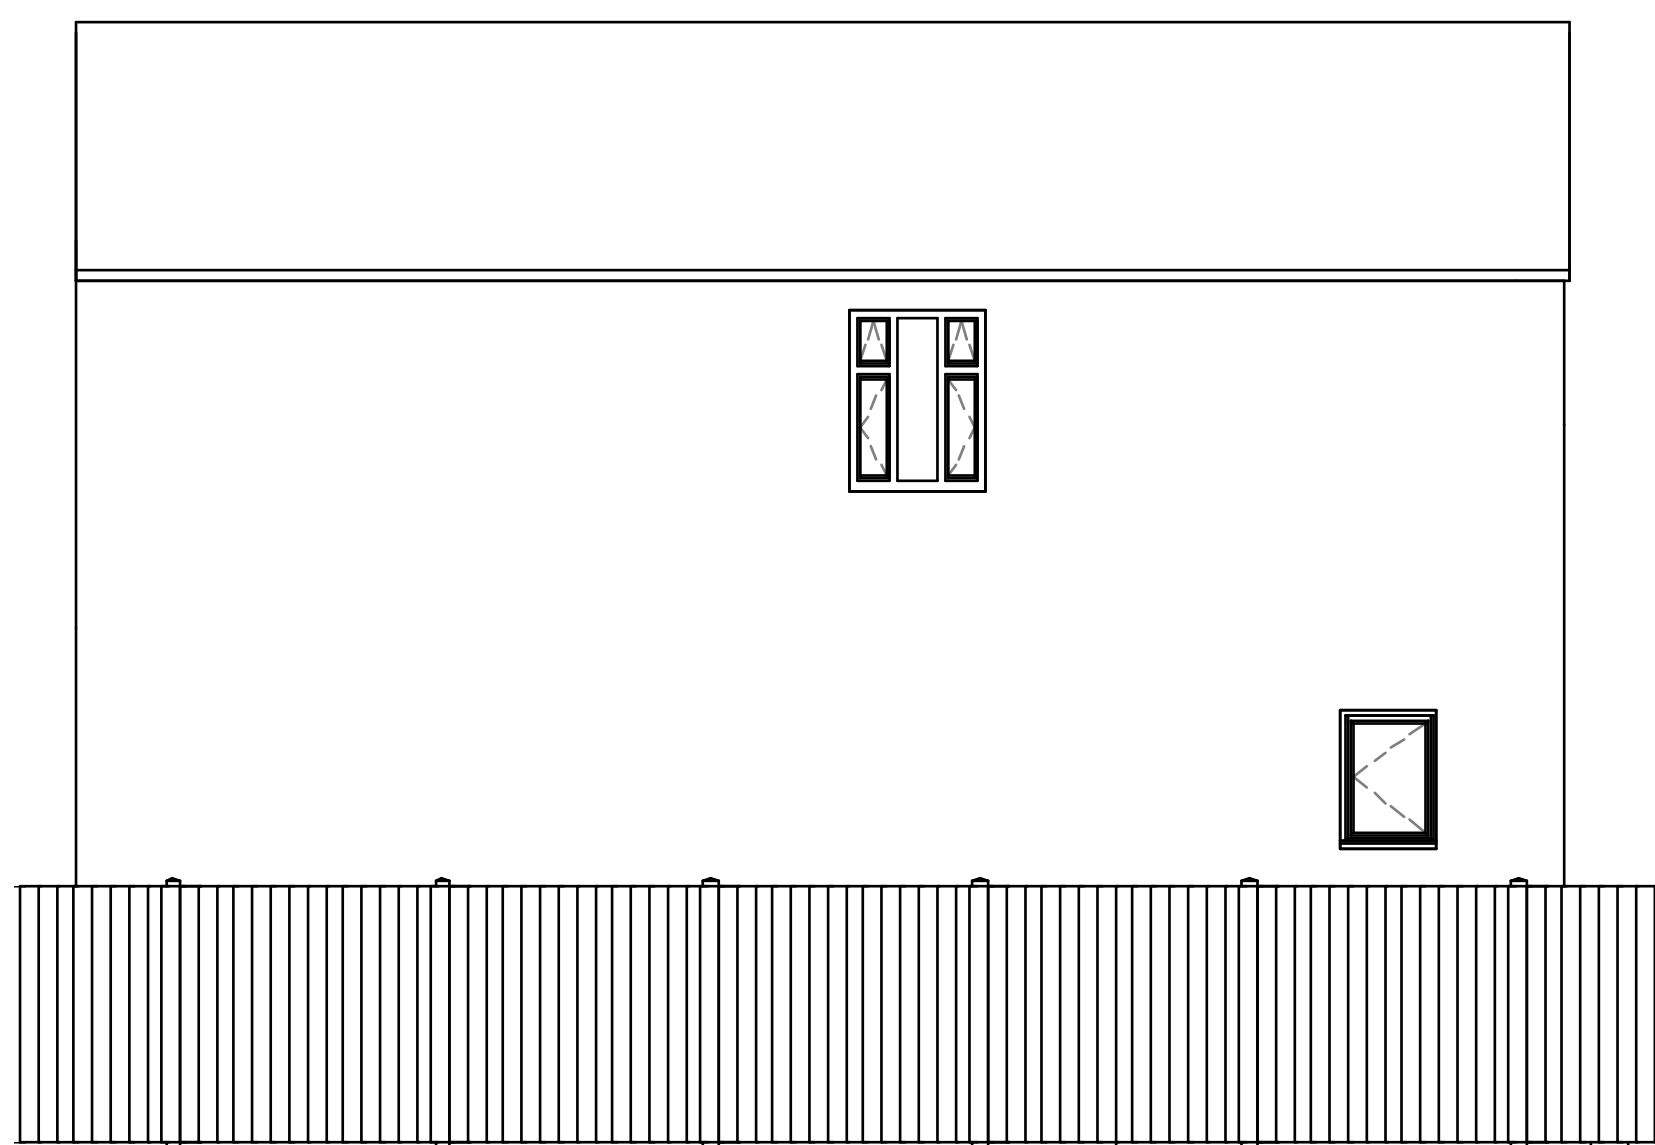

1. DO NOT SCALE OFF THIS DRAWING - USE FIGURED DIMENSIONS ONLY.
2. ALL DIMENSIONS ARE IN mm UNLESS OTHERWISE STATED.
3. THIS DRAWING IS TO BE USED IN CONJUNCTION WITH ANY OTHER RELEVANT DRAWINGS RELATION TO THIS PROJECT.
4. ALL DETAILS AND DIMENSIONS ARE TO BE CONFIRMED ON SITE, PRIOR TO ANY WORK COMMENCING AND THE ORDERING OF ANY MATERIALS.
5. THESE DRAWINGS ARE PLANNING PERMISSION PURPOSES AND UNDER NO CIRCUMSTANCES SHOULD THE BE BUILT FROM

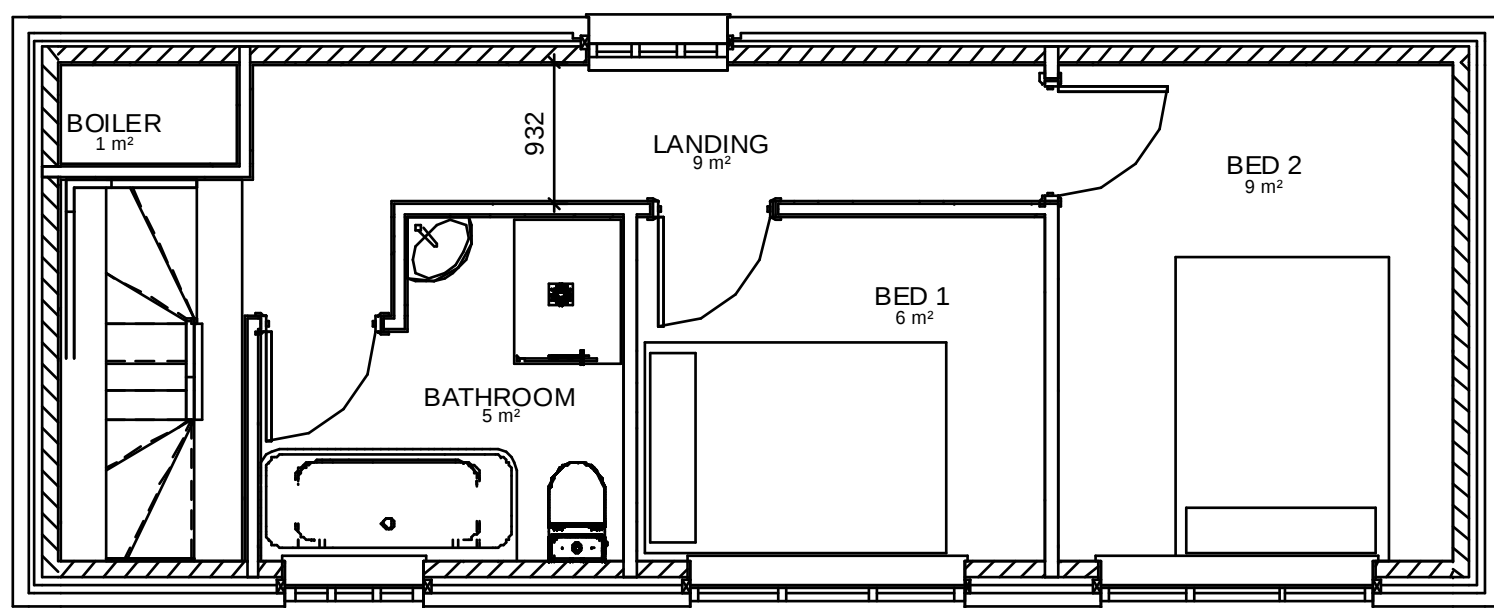

TEL : 07447933494
HDS
INFO@HDSDESIGN.CO.UK

STATUS			PROVISIONAL		
PROJECT			LAND OFF 1091 MANCHESTER ROAD		
TITLE			PROPOSED		
CLIENT			P.WHITING		
DRAWN BY	CHECKED BY	DATE			
Author	Checker	12.05.2021			
SCALE (@ A1)		PROJECT NUMBER			
As indicated		HD.20.33			
DRAWING NUMBER				REV	
HD.20.33.01					

WWW.HDSDESIGN.CO.UK