


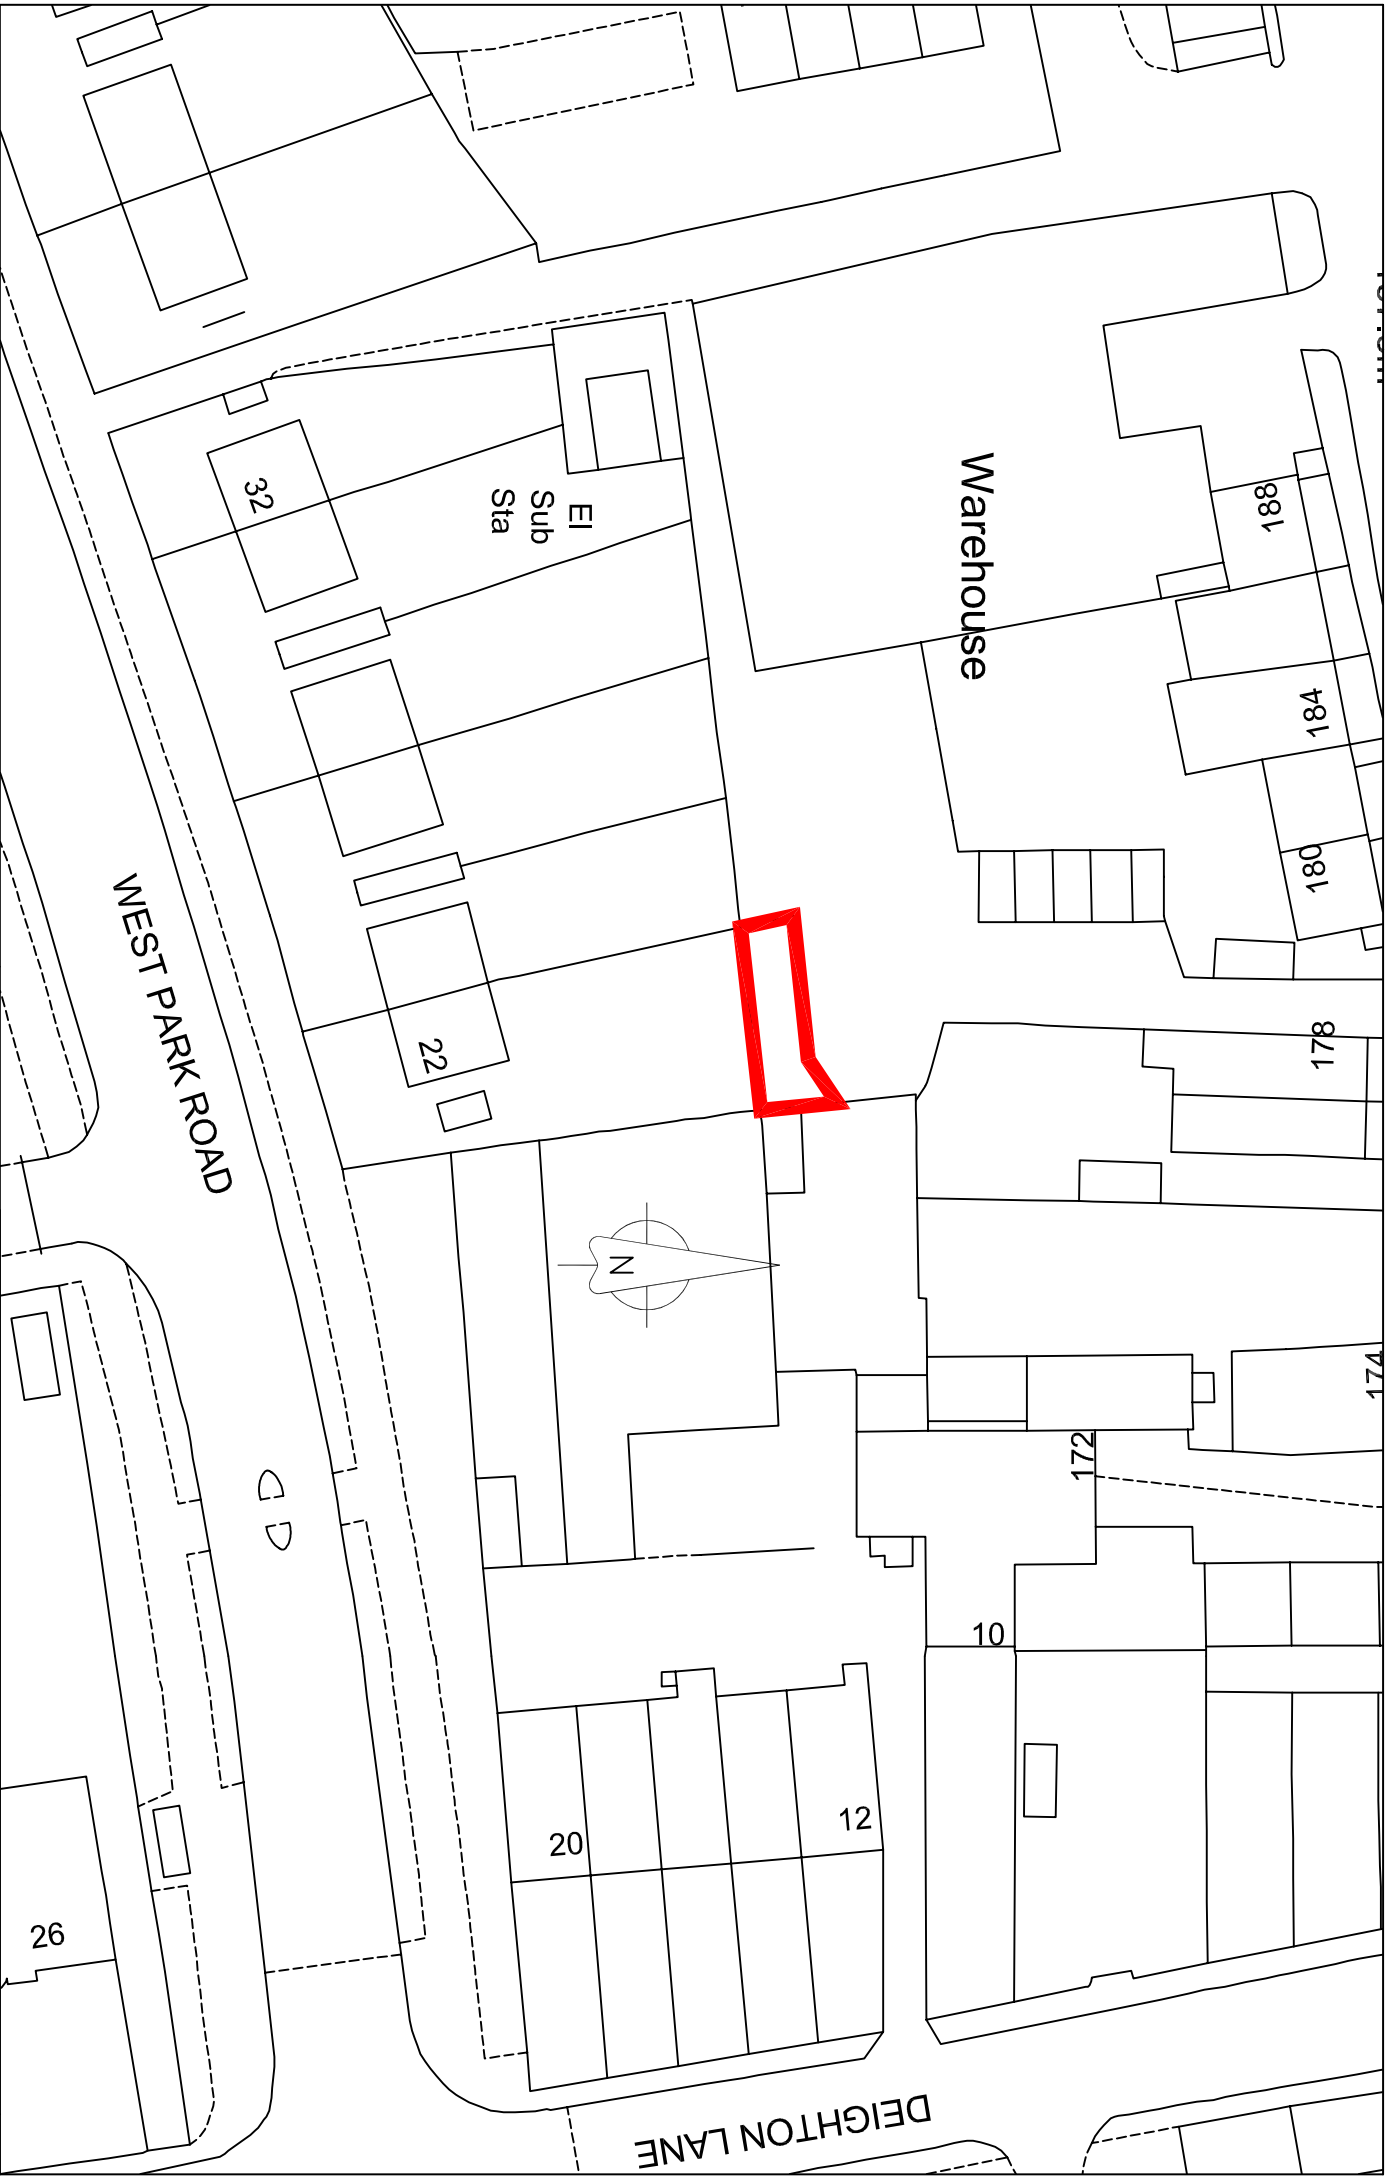

Date: Jun 2021		Project: Land to Rear of 22 West Park Road, Healey, Batley		Drawing Title: Location Plan		Drawing No: SK01		Scale: 1:500		Paper Size: A4		Rev	
-------------------	--	---	--	---------------------------------	--	---------------------	--	--------------	--	----------------	--	-----	--