



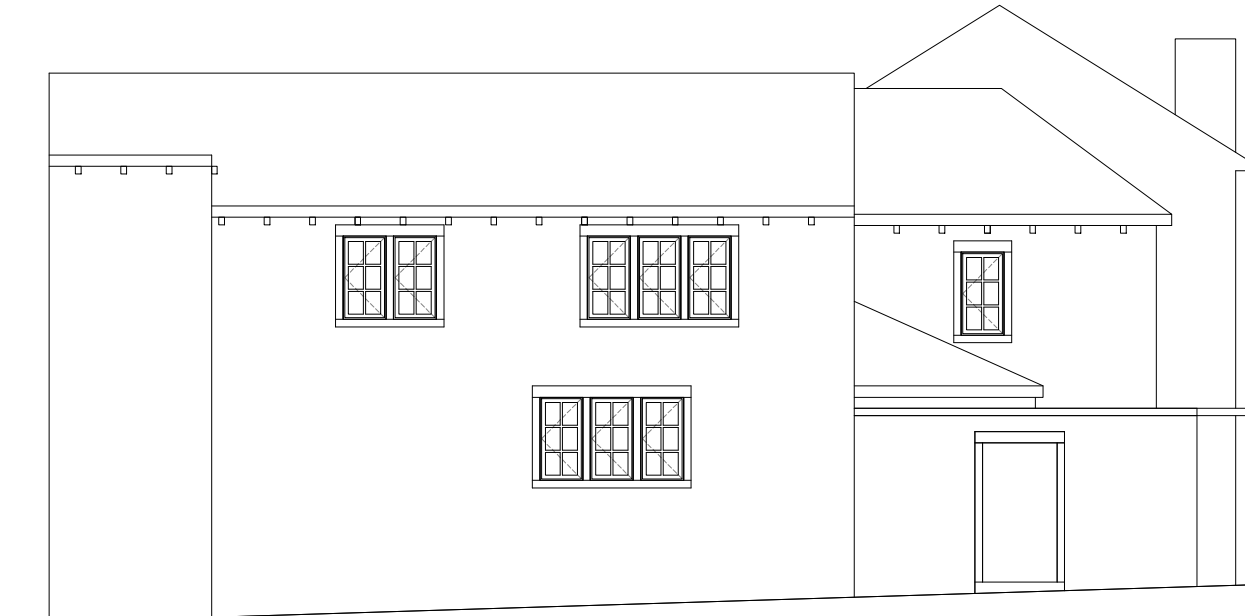


Elevation 05

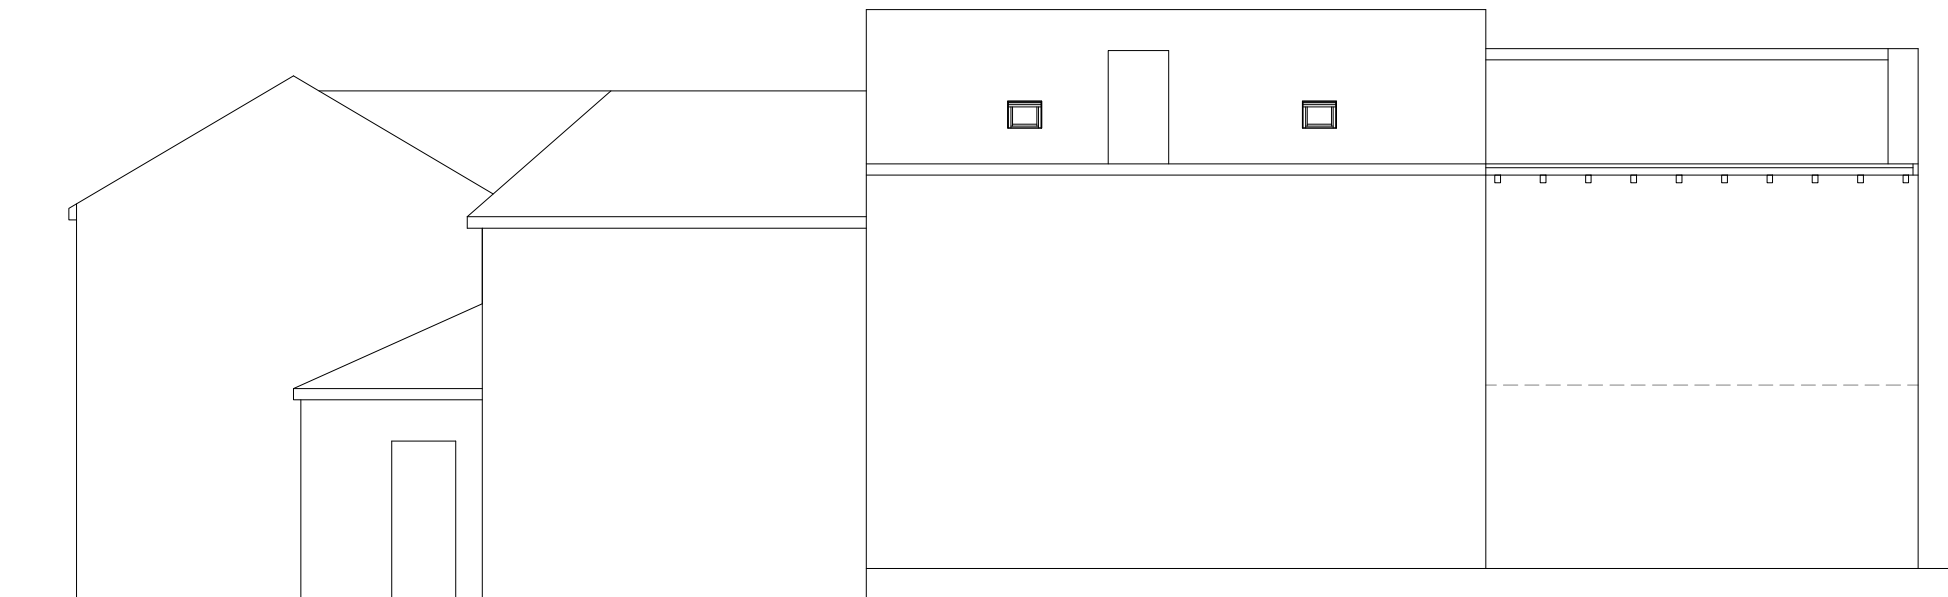

Elevation 06

This drawing has been prepared specifically for the purpose of obtaining Planning Permission and/or Building Regulation Approval. Its suitability for other purposes, without supplementary details and specifications cannot be guaranteed. The Permissions and/or Approvals are beyond the Architects control, and no guarantee that such will be granted is given or to be inferred by reason of the preparation of this drawing. Only figured dimensions are to be used. All dimensions to be checked on site. This drawing together with the design is the property and copyright of the Architect and must not be reproduced without prior written permission.

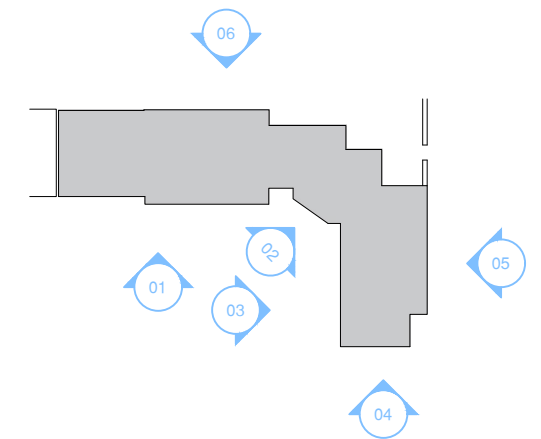

Scheme: -		
First floor extension above garage and replacement windows and doors		
Location: -		
149 Westgate, Almondbury		
Drawing Description: -		
Proposed Elevations		
Scale: -	Date: -	Dwg Number: -
1:100	May 21	08
Client: -		
Mr Angus Oliver		
Amendments: -		