
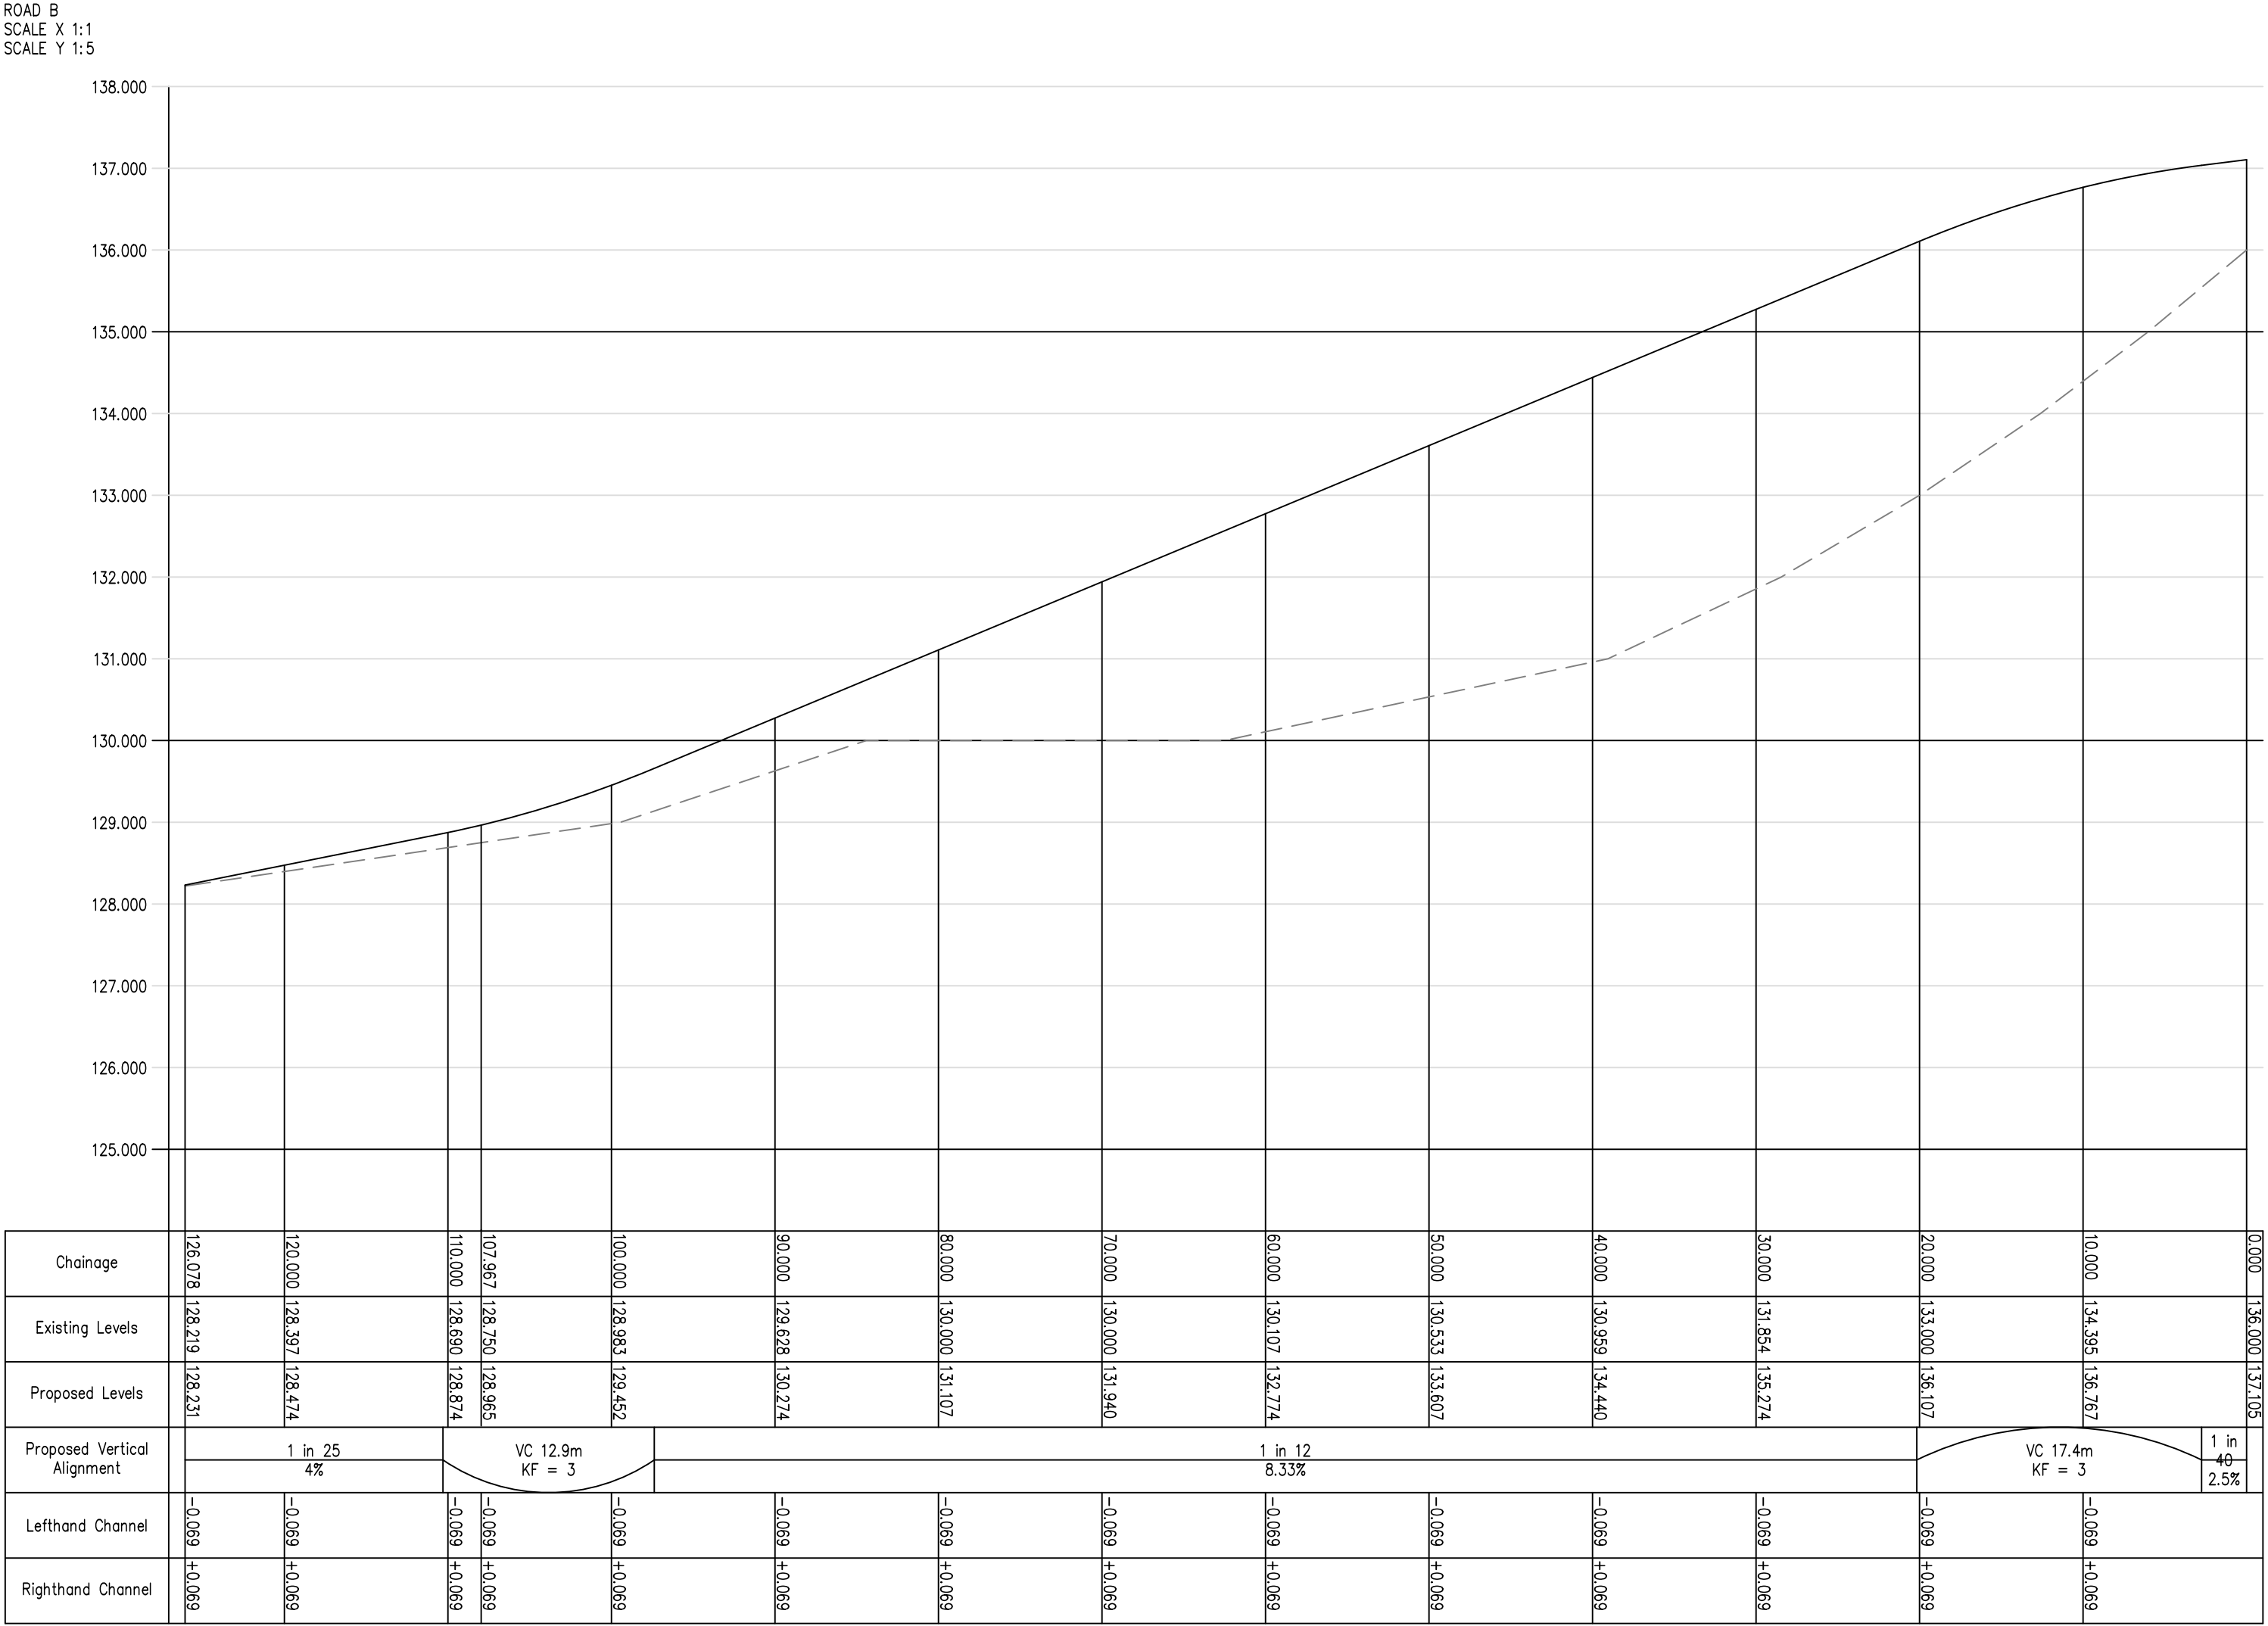
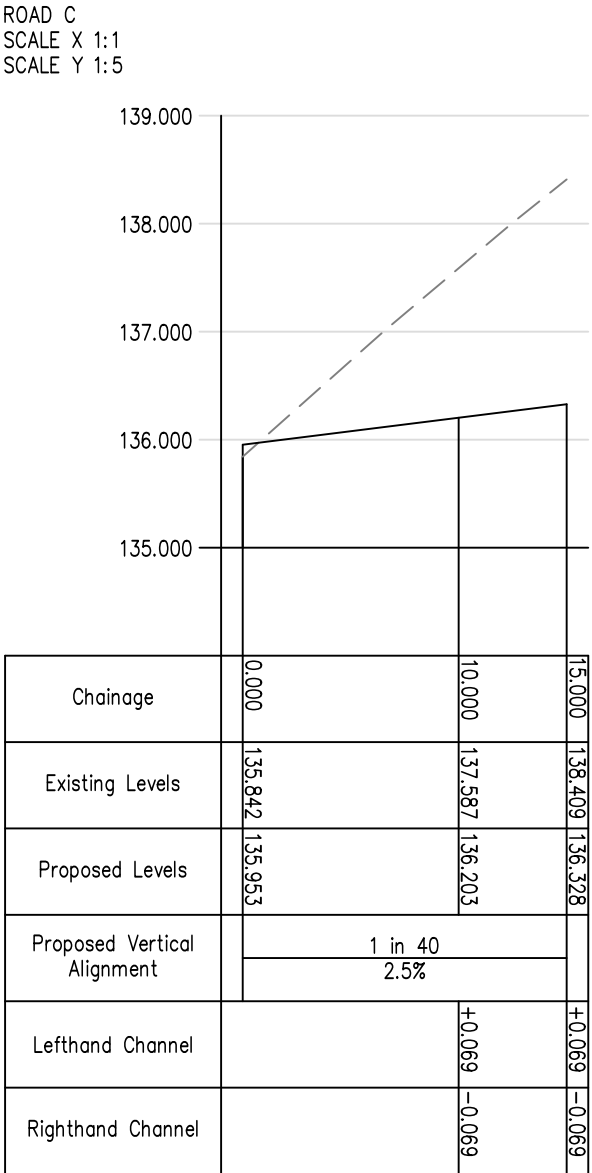


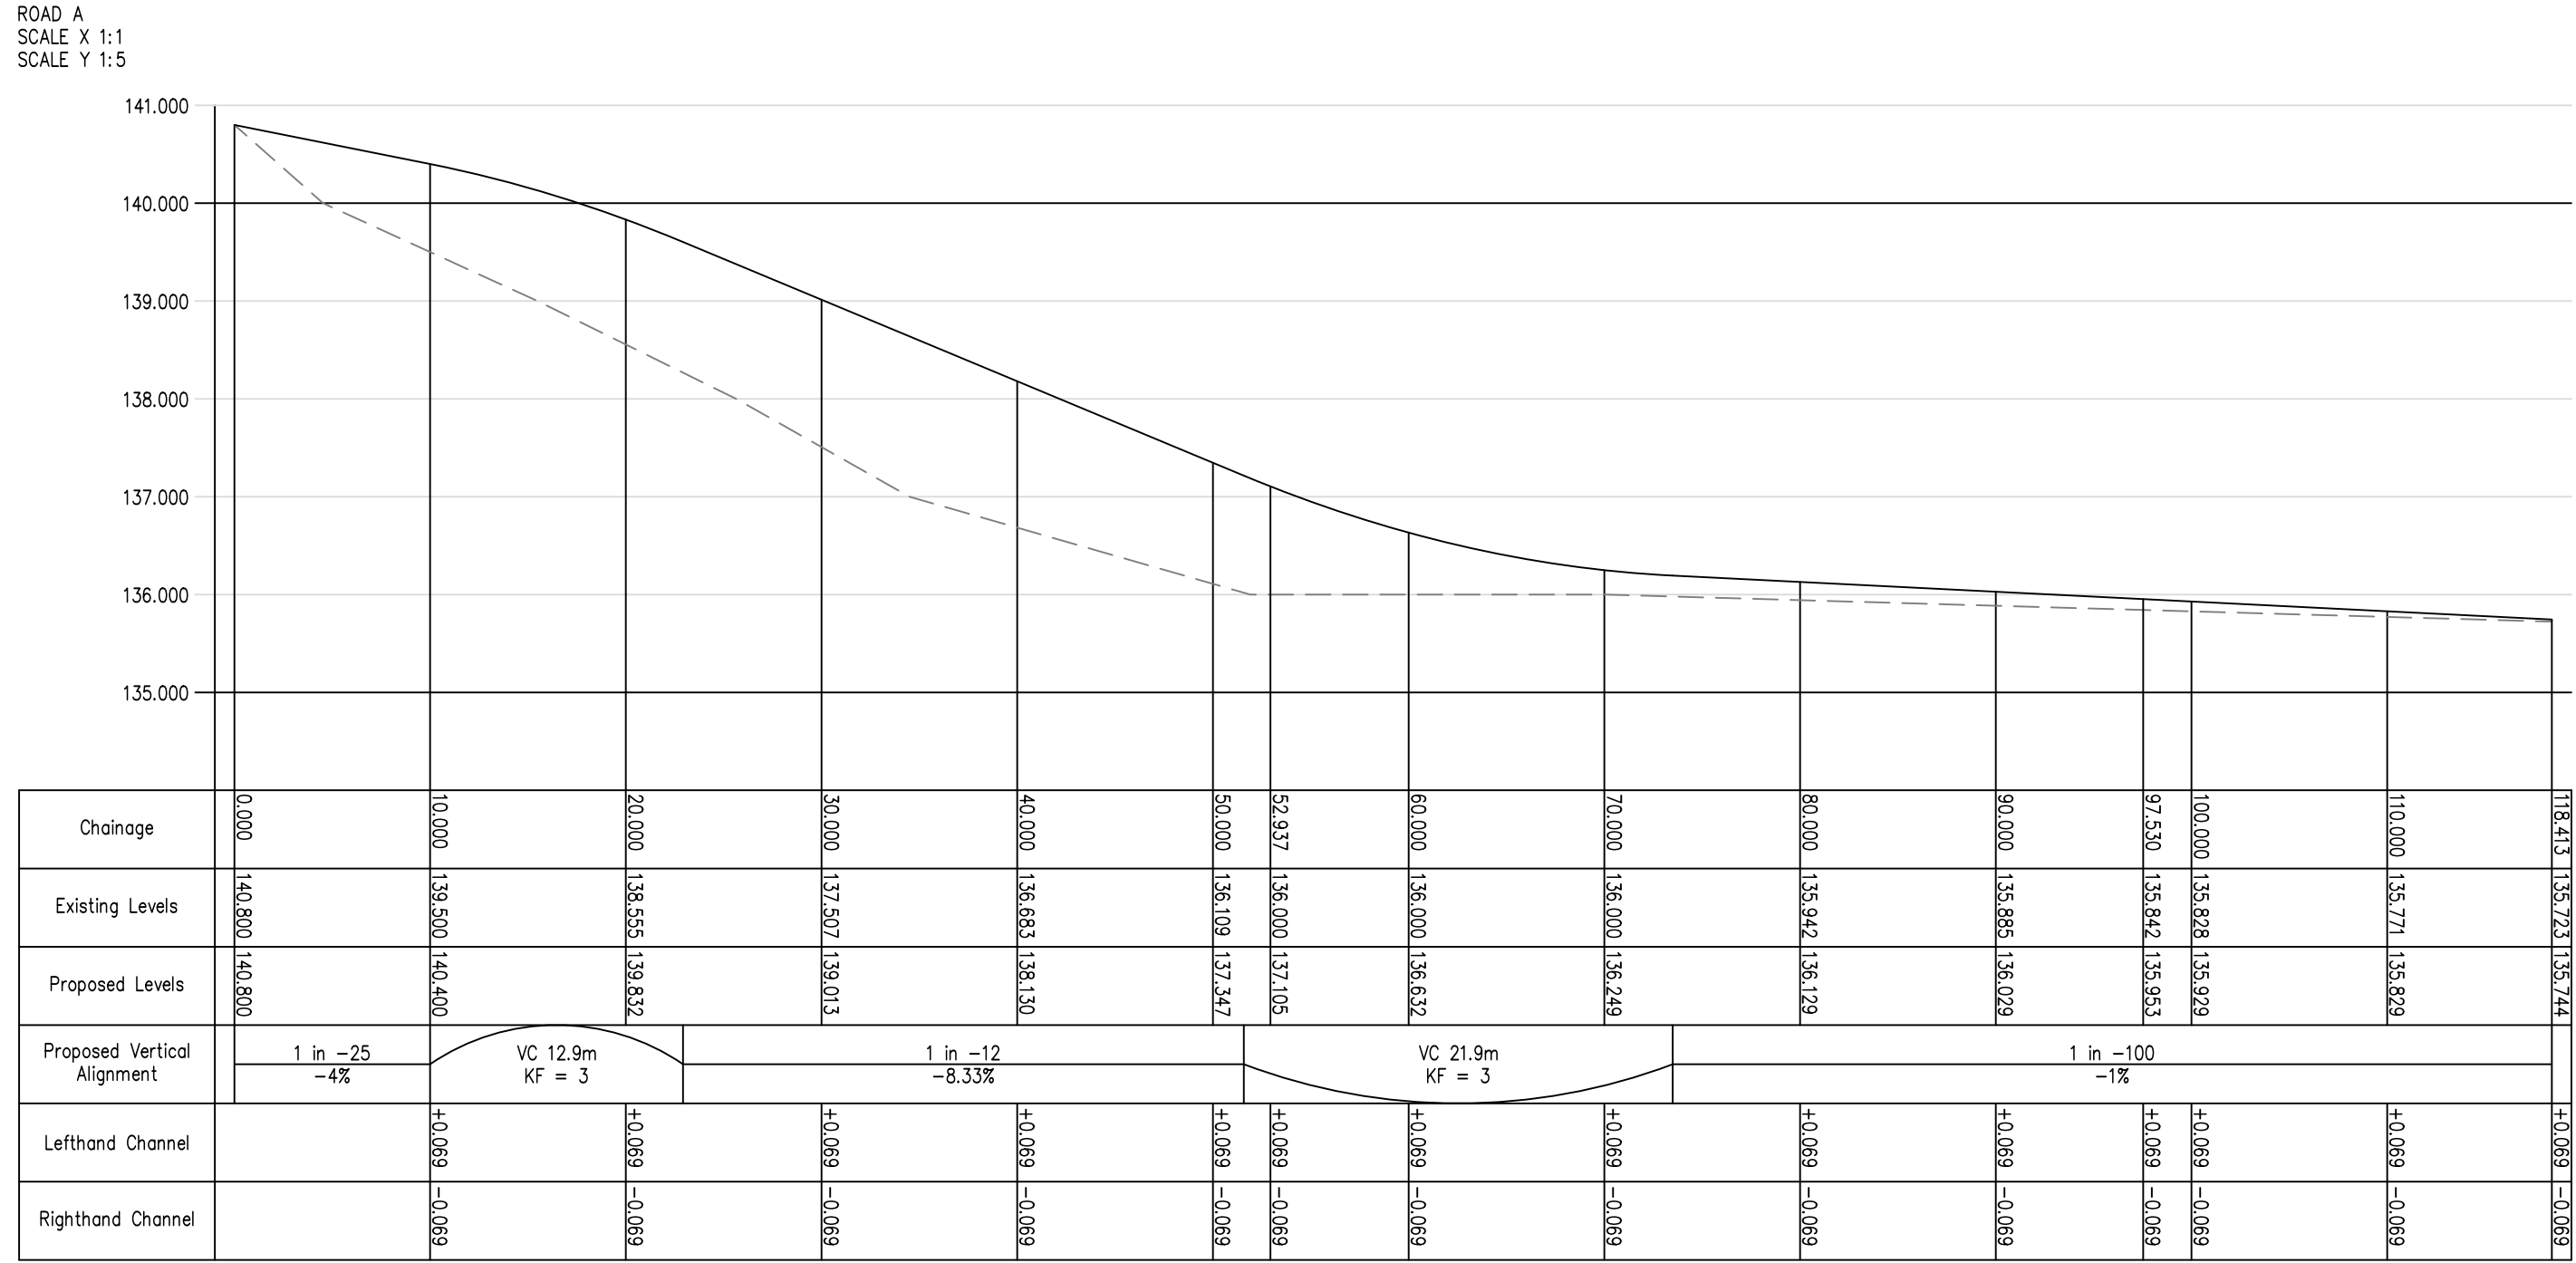

REV DATE DESCRIPTION

PROJECT

COCKLEY HILL LANE
KIRKHEATON

TITLE

LONG SECTIONS
1 of 2

SCALE

1:350 @ A1

DRAWING

702E 003

DATE

AUG 2023

DRAWN

AH

CHECKED

LO

ALTERED

-



PARAGON HIGHWAYS
OFFICE 20/21 THE REAR WALLED GARDEN,
THE NOSTELL ESTATE,
WAKEFIELD WF4 1AB
01924 291536 / MAIL@PARAGONHIGHWAYS.COM