
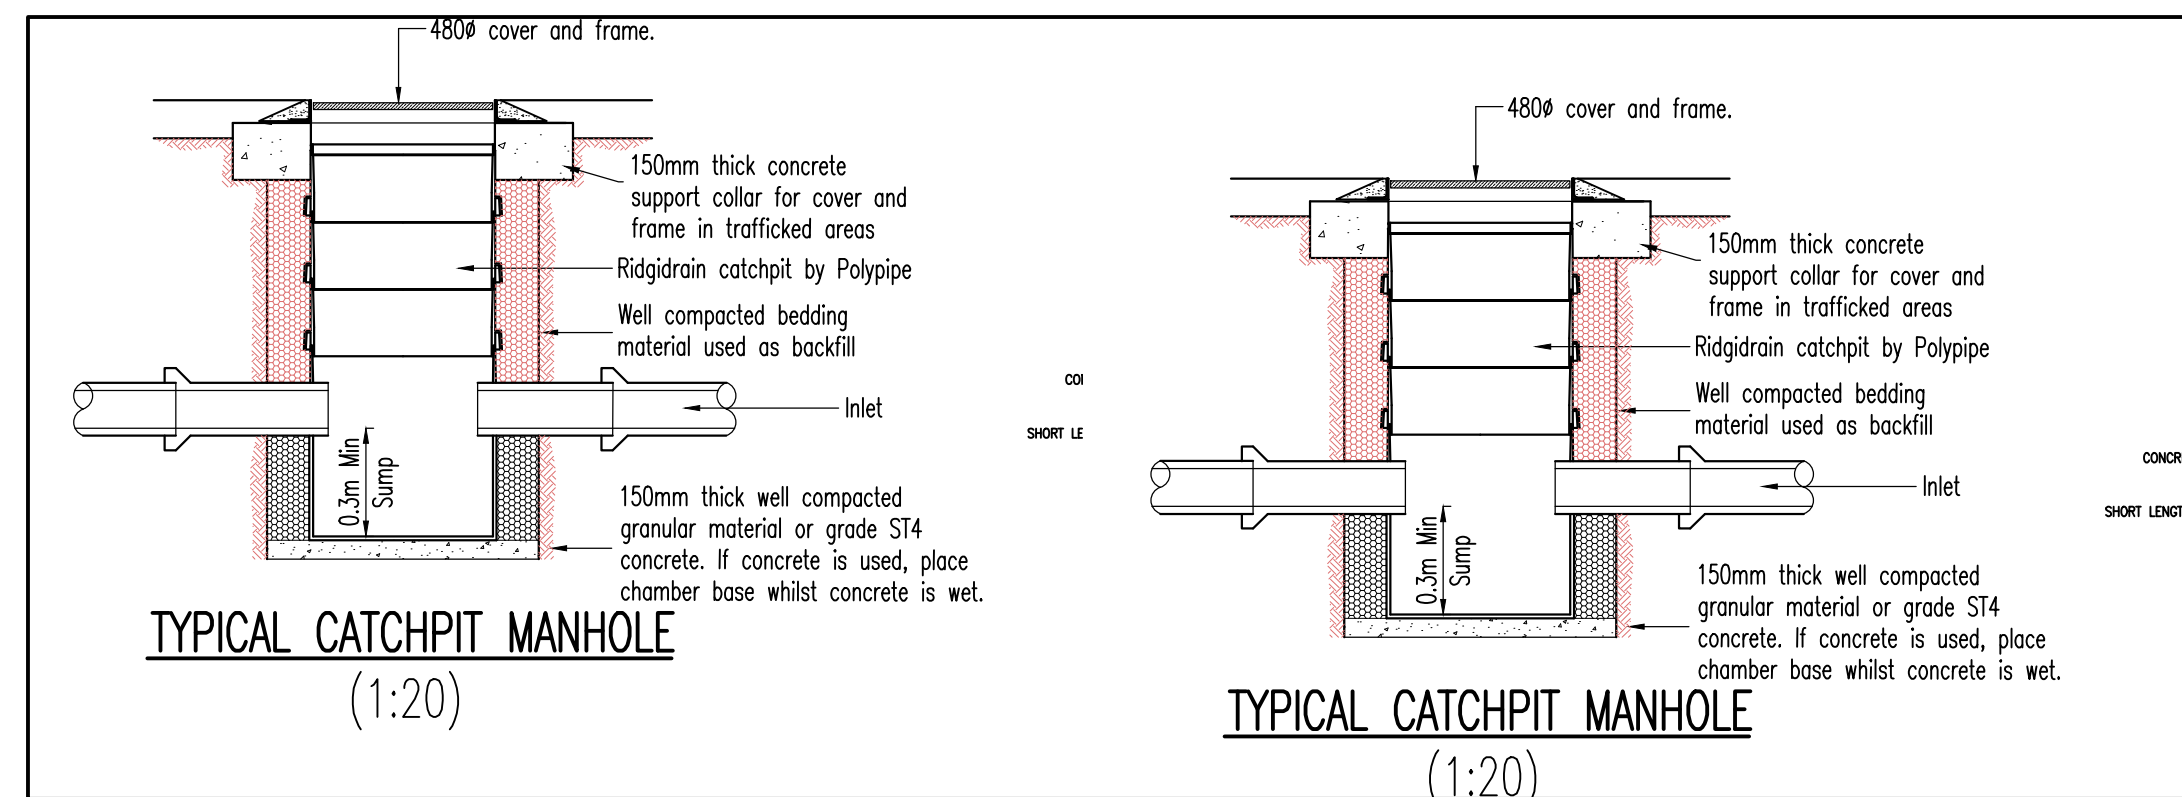


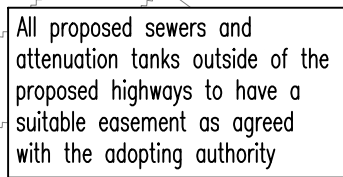

TITLE			
PROPOSED LAND DRAINAGE SHEET 2 OF 2			
PROJECT			
COCKLEY HILL, KIRKHEATON			
CLIENT			
HARTLEY HOMES			
DRAWING STATUS			
PRELIMINARY			
Scale	Date	Drawn	AT
1:500 @ A1	JUN 21	Chk.	MI
Drg. No. 0906/05/SK07.02			Rev. C