

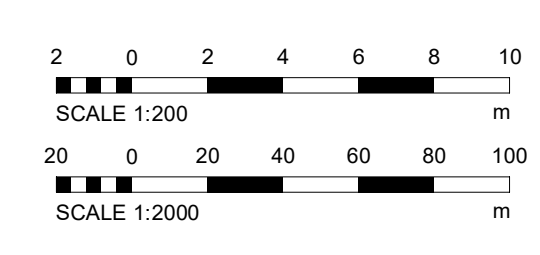



Do not scale this drawing.
 Architects are to be notified of any discrepancies.
 Contractors must check all dimensions on site.
 This drawing is subject to copyright laws and for use on this project only.
 This drawing is to be used solely for the information as stated only.
 For other information refer to the latest revision of any codes referenced
 drawings.
 To be read in conjunction with relevant design standards/protocols.
 This is a colour drawing. In order to ensure any subsequent reproduction
 is viewed correctly it should be printed in full colour.

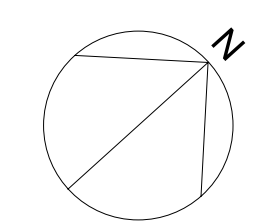


KEY:
 --- EXISTING GROUND LEVEL

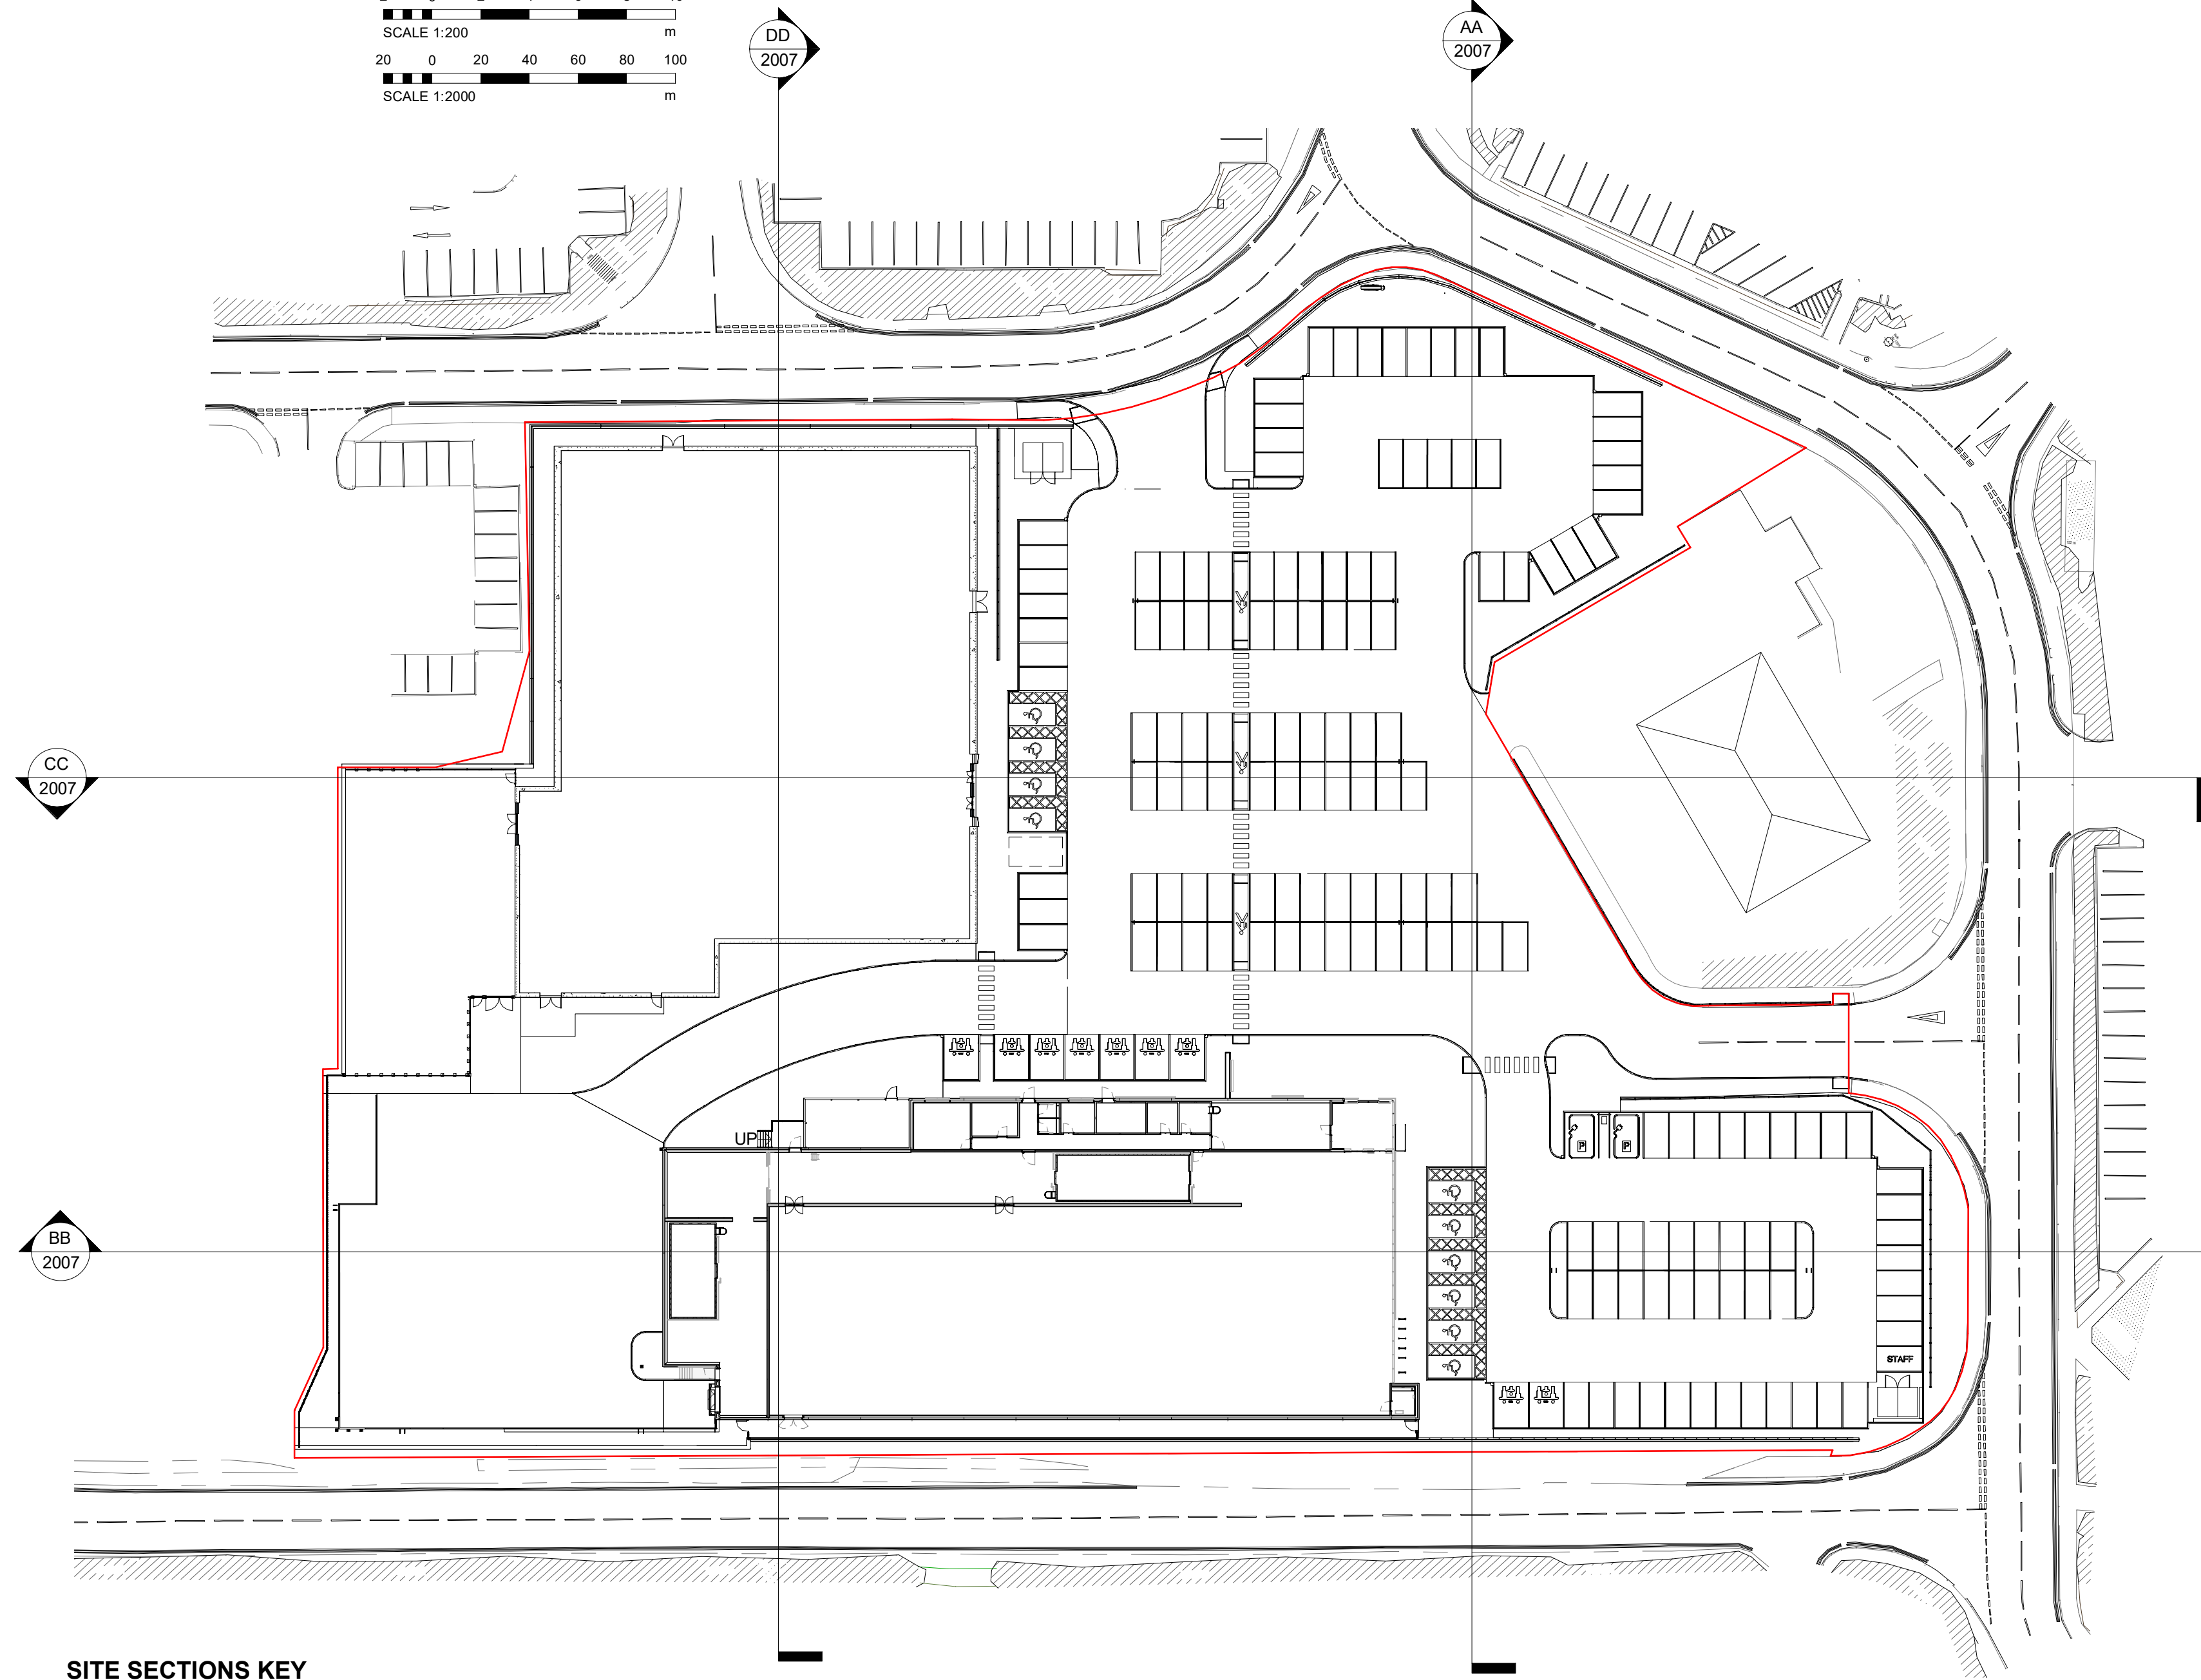


SITE SECTIONS KEY
 1:500

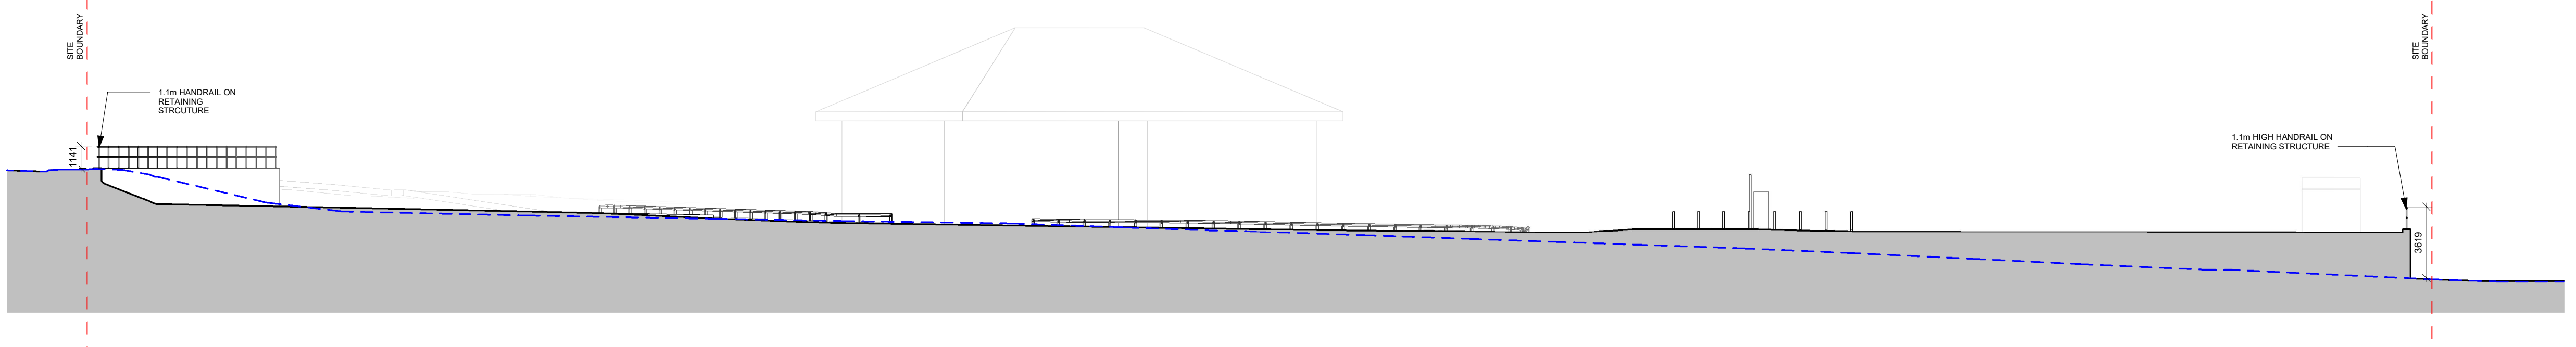


SECTION AA
 1:200

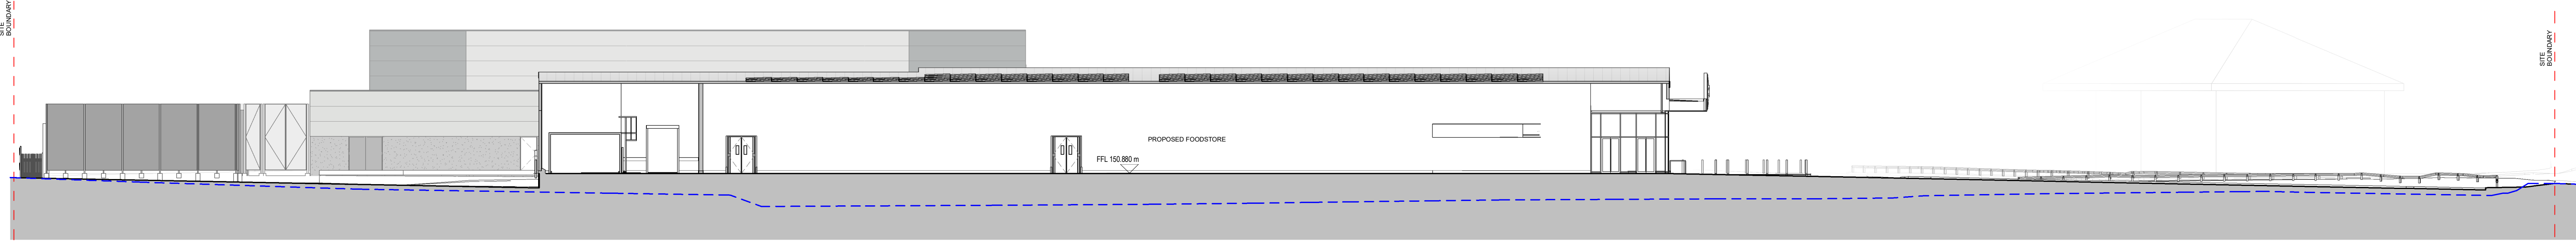

SECTION BB
 1:200

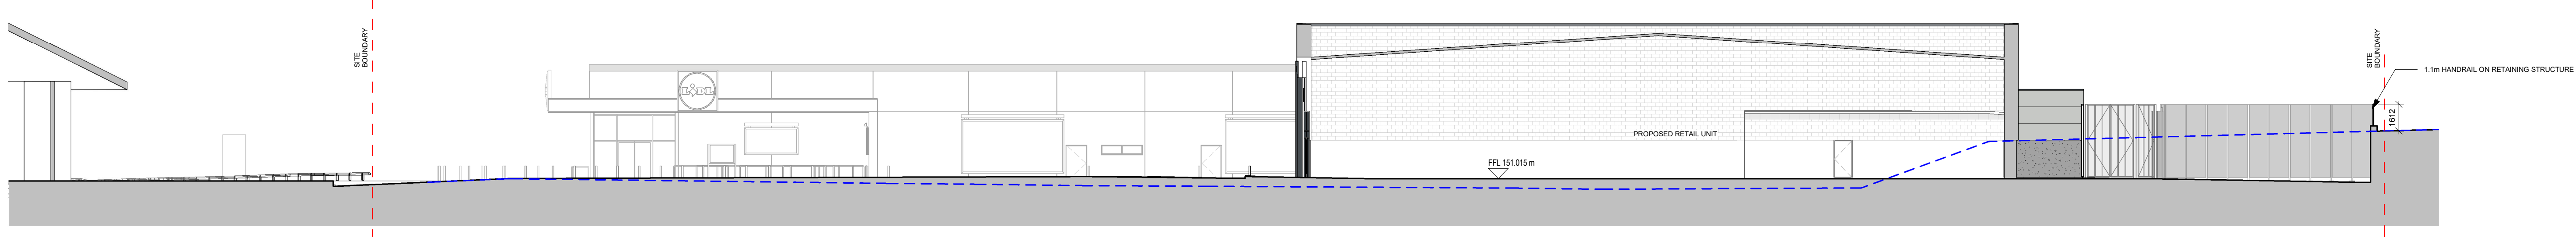

SECTION CC
 1:200

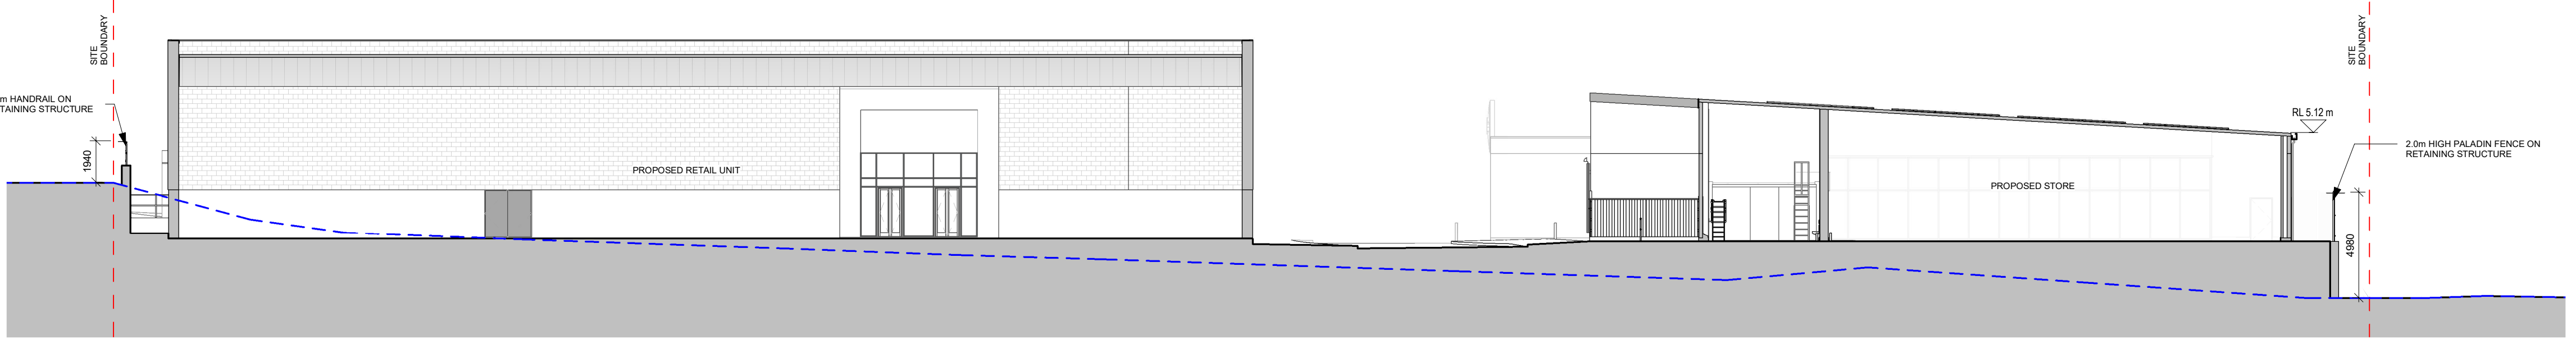

SECTION DD
 1:200

Rev	Description	Date	Drn	Ckt
P1	DRAFT PLANNING ISSUE	18.12.20	GL	JM
P2	DRAFT PLANNING ISSUE	16.04.21	MN	JM
C1	LAYOUT UPDATED, ISSUED FOR PLANNING	12.07.21	DM	PW
C2	SECTION HEIGHTS TO SHOW HEIGHTS OF BOUNDARY TREATMENTS AND TYPES	15.09.21	DM	JM
C3	KNEE HIGH RAILING ADDED AS PER PLANNING COMMENTS	20.09.21	DM	JM

Status: PLANNING



SMALLEY MARSEY RISPIN ARCHITECTS
 Floor 2, The Exchange, Station Parade, Herrogate, HD1 1TS
 01423 707 757 admin@smrarchitects.co.uk

Project: LIDL BIRSTALL, BANKWOOD WAY



Drawing Title: PROPOSED SITE SECTIONS

Proj Ref	Origin	Zone	Level	Type	Rate	Room	Status	Rev
7404	SMR	00	ZZ	DR	A	2007	A3	C3

SMR Job Ref	Sheet	Scale	Drawn
7404-00-2007	A0	NOTED	GL