


Bryan G Hall Ltd. Registered in England & Wales Co No. 4104802

This drawing is copyright and shall not be reproduced nor used for any other purpose without the written permission of the Bryan G Hall Ltd. This drawing must be read in conjunction with all other related drawings and documentation.

It is the contractors responsibility to ensure full compliance with the Building Regulations. Do not scale from this drawing, use figured dimensions only. It is the contractors responsibility to check and verify all dimensions on site. Any discrepancies to be reported immediately. **IF IN DOUBT ASK.**

Materials not in conformity with relevant British or European Standards/Codes of practice or materials known to be deleterious to health & safety must not be used or specified on this project.

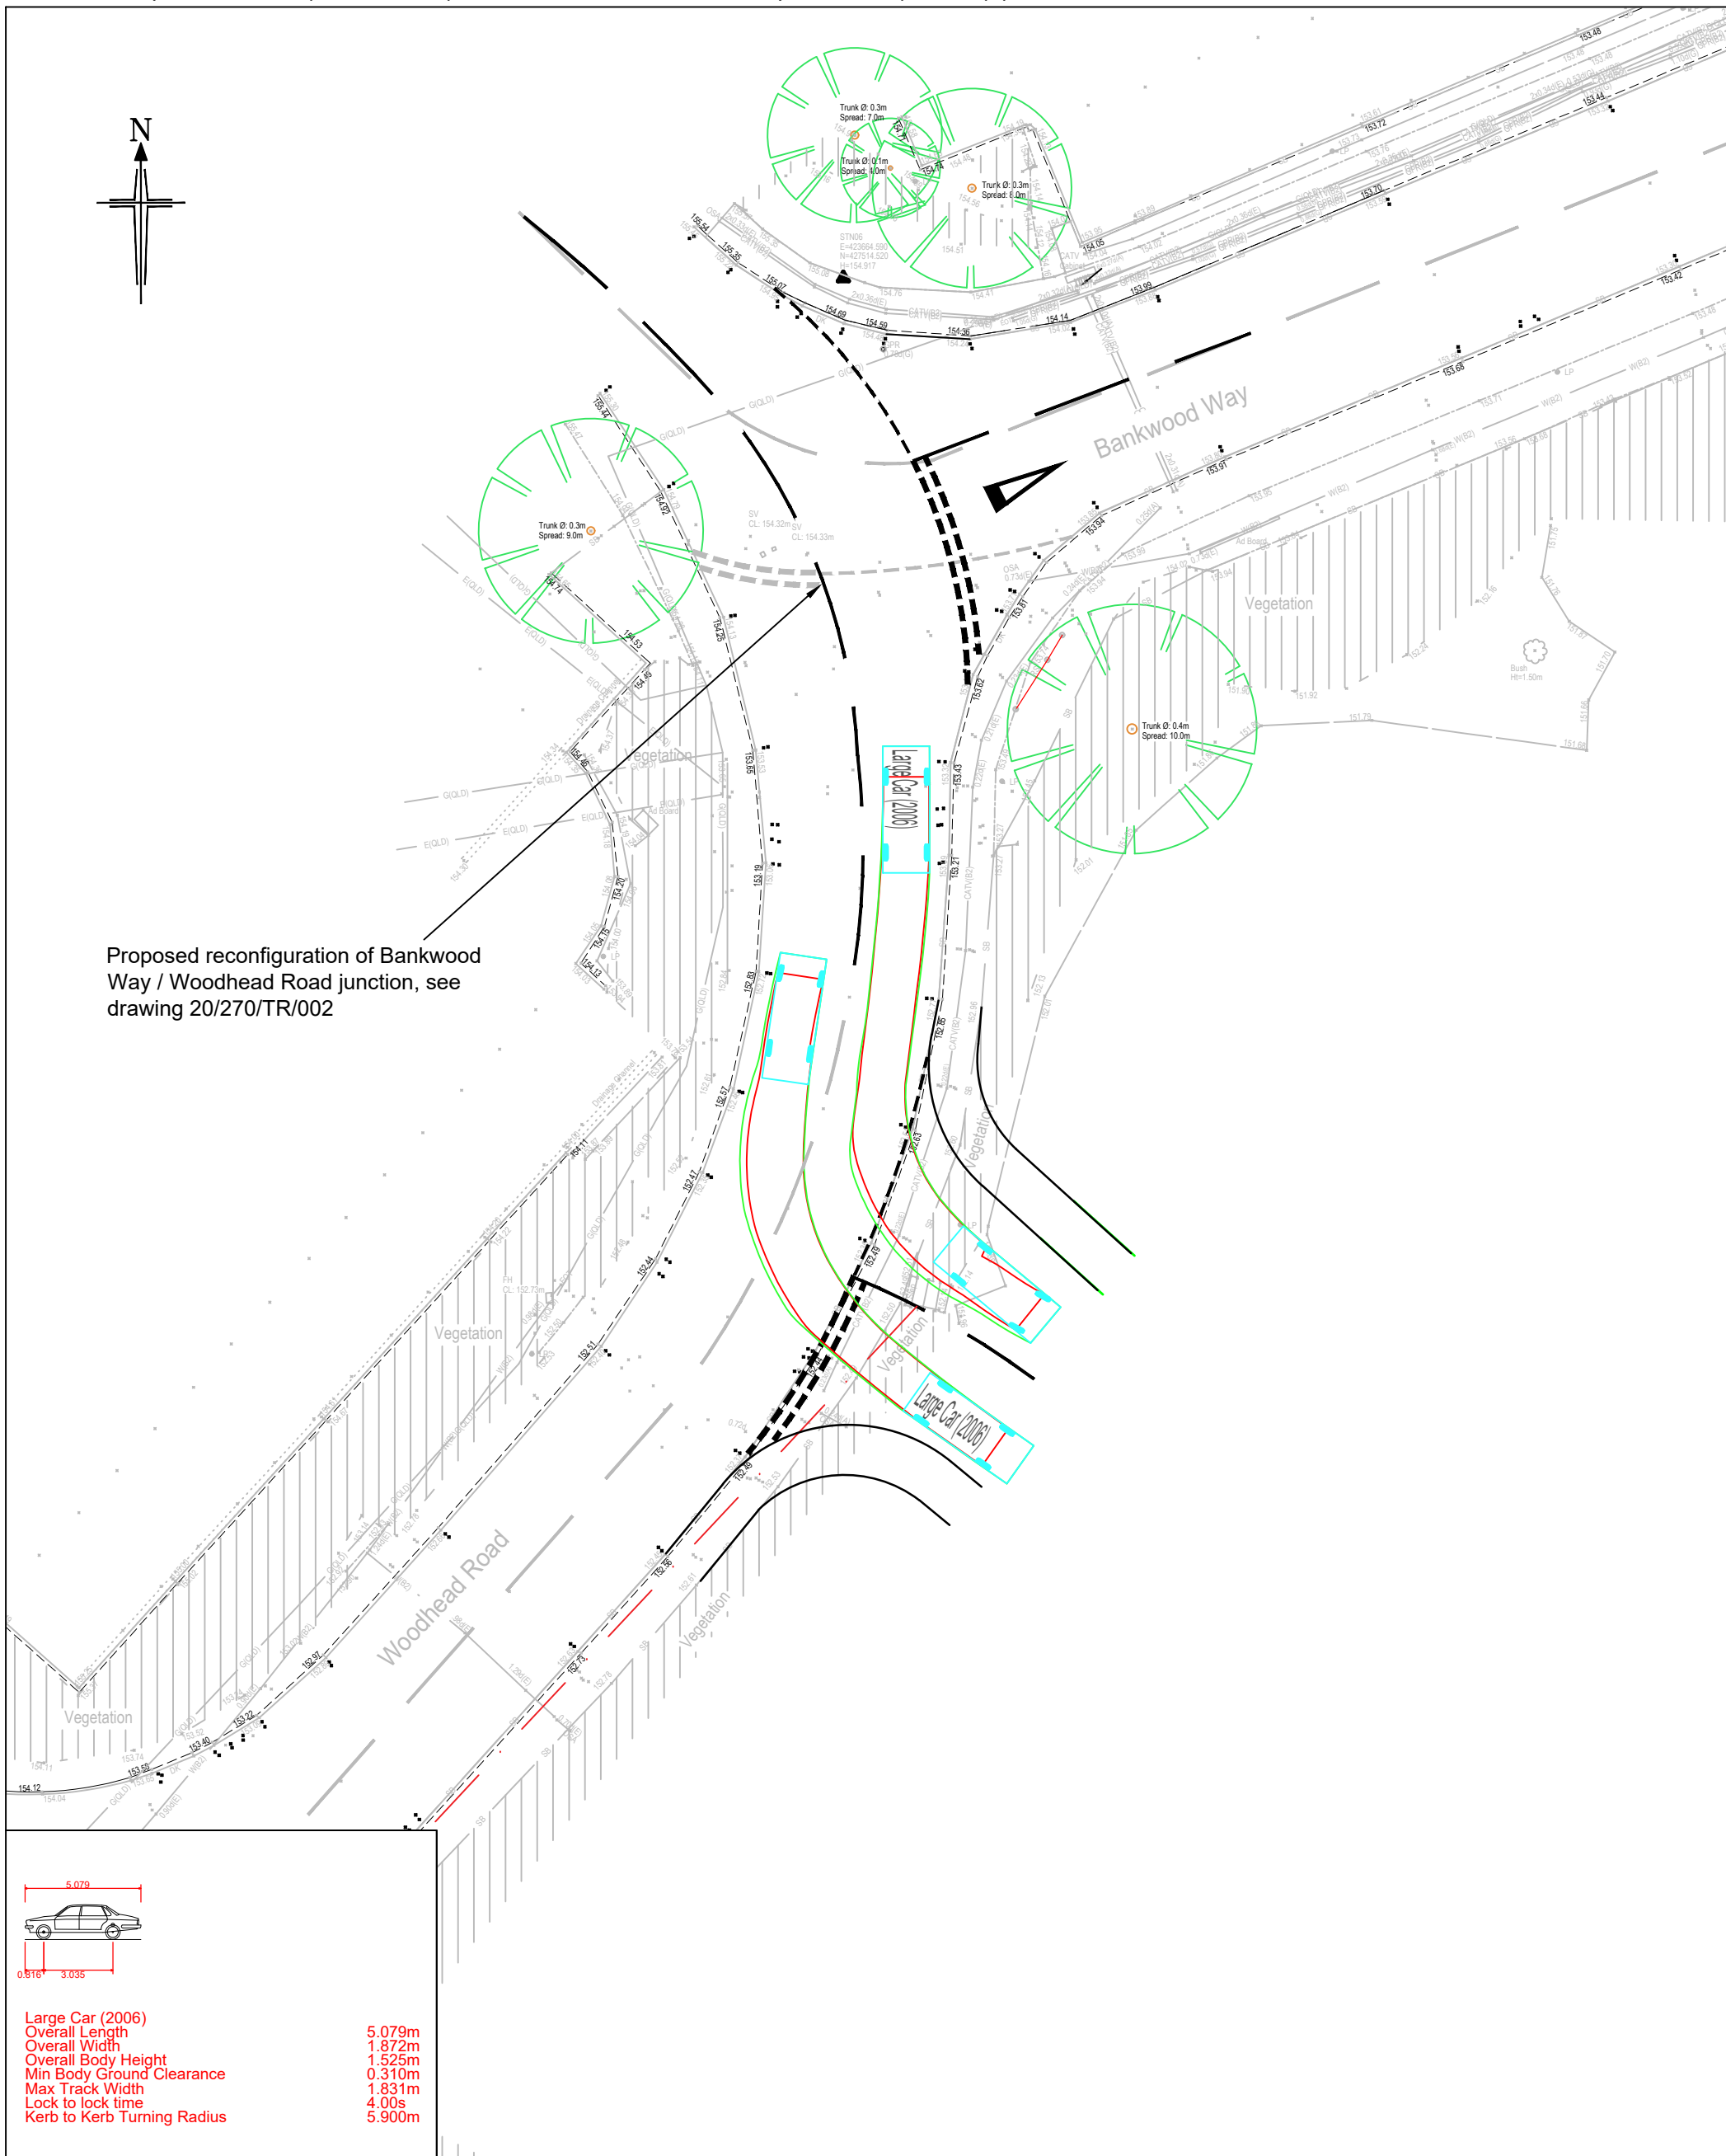

BRYAN G HALL

CONSULTING CIVIL & TRANSPORTATION PLANNING ENGINEERS

Copyright Reserved Bryan G Hall Ltd.

LEEDS NEWCASTLE LONDON
T 0113 246 1555 T 0191 249 5100 T 0203 5532336

Suite E15 | Josephs Well
Hanover Walk | LEEDS | LS3 1AB

E transportleeds@bryanghall.co.uk

W www.bryanghall.co.uk
T twitter.com/Bryanghall1
Bryan G Hall



Title: LARGE CAR (2006)
ACCESS / EGRESS
SWEPT PATH

Scale: 1:250

Size: A3 - 297 x 420

Drawn: AH

Chkd: NC

Appvd: SCW

Rev: Date: Amendment: DRN CHK APR

Client: LIDL

Project: LIDL, BIRSTALL

Drawing No: 20/270/ATR/005

Job No: 20-270

Revision: -

Date: 22/10/2021