
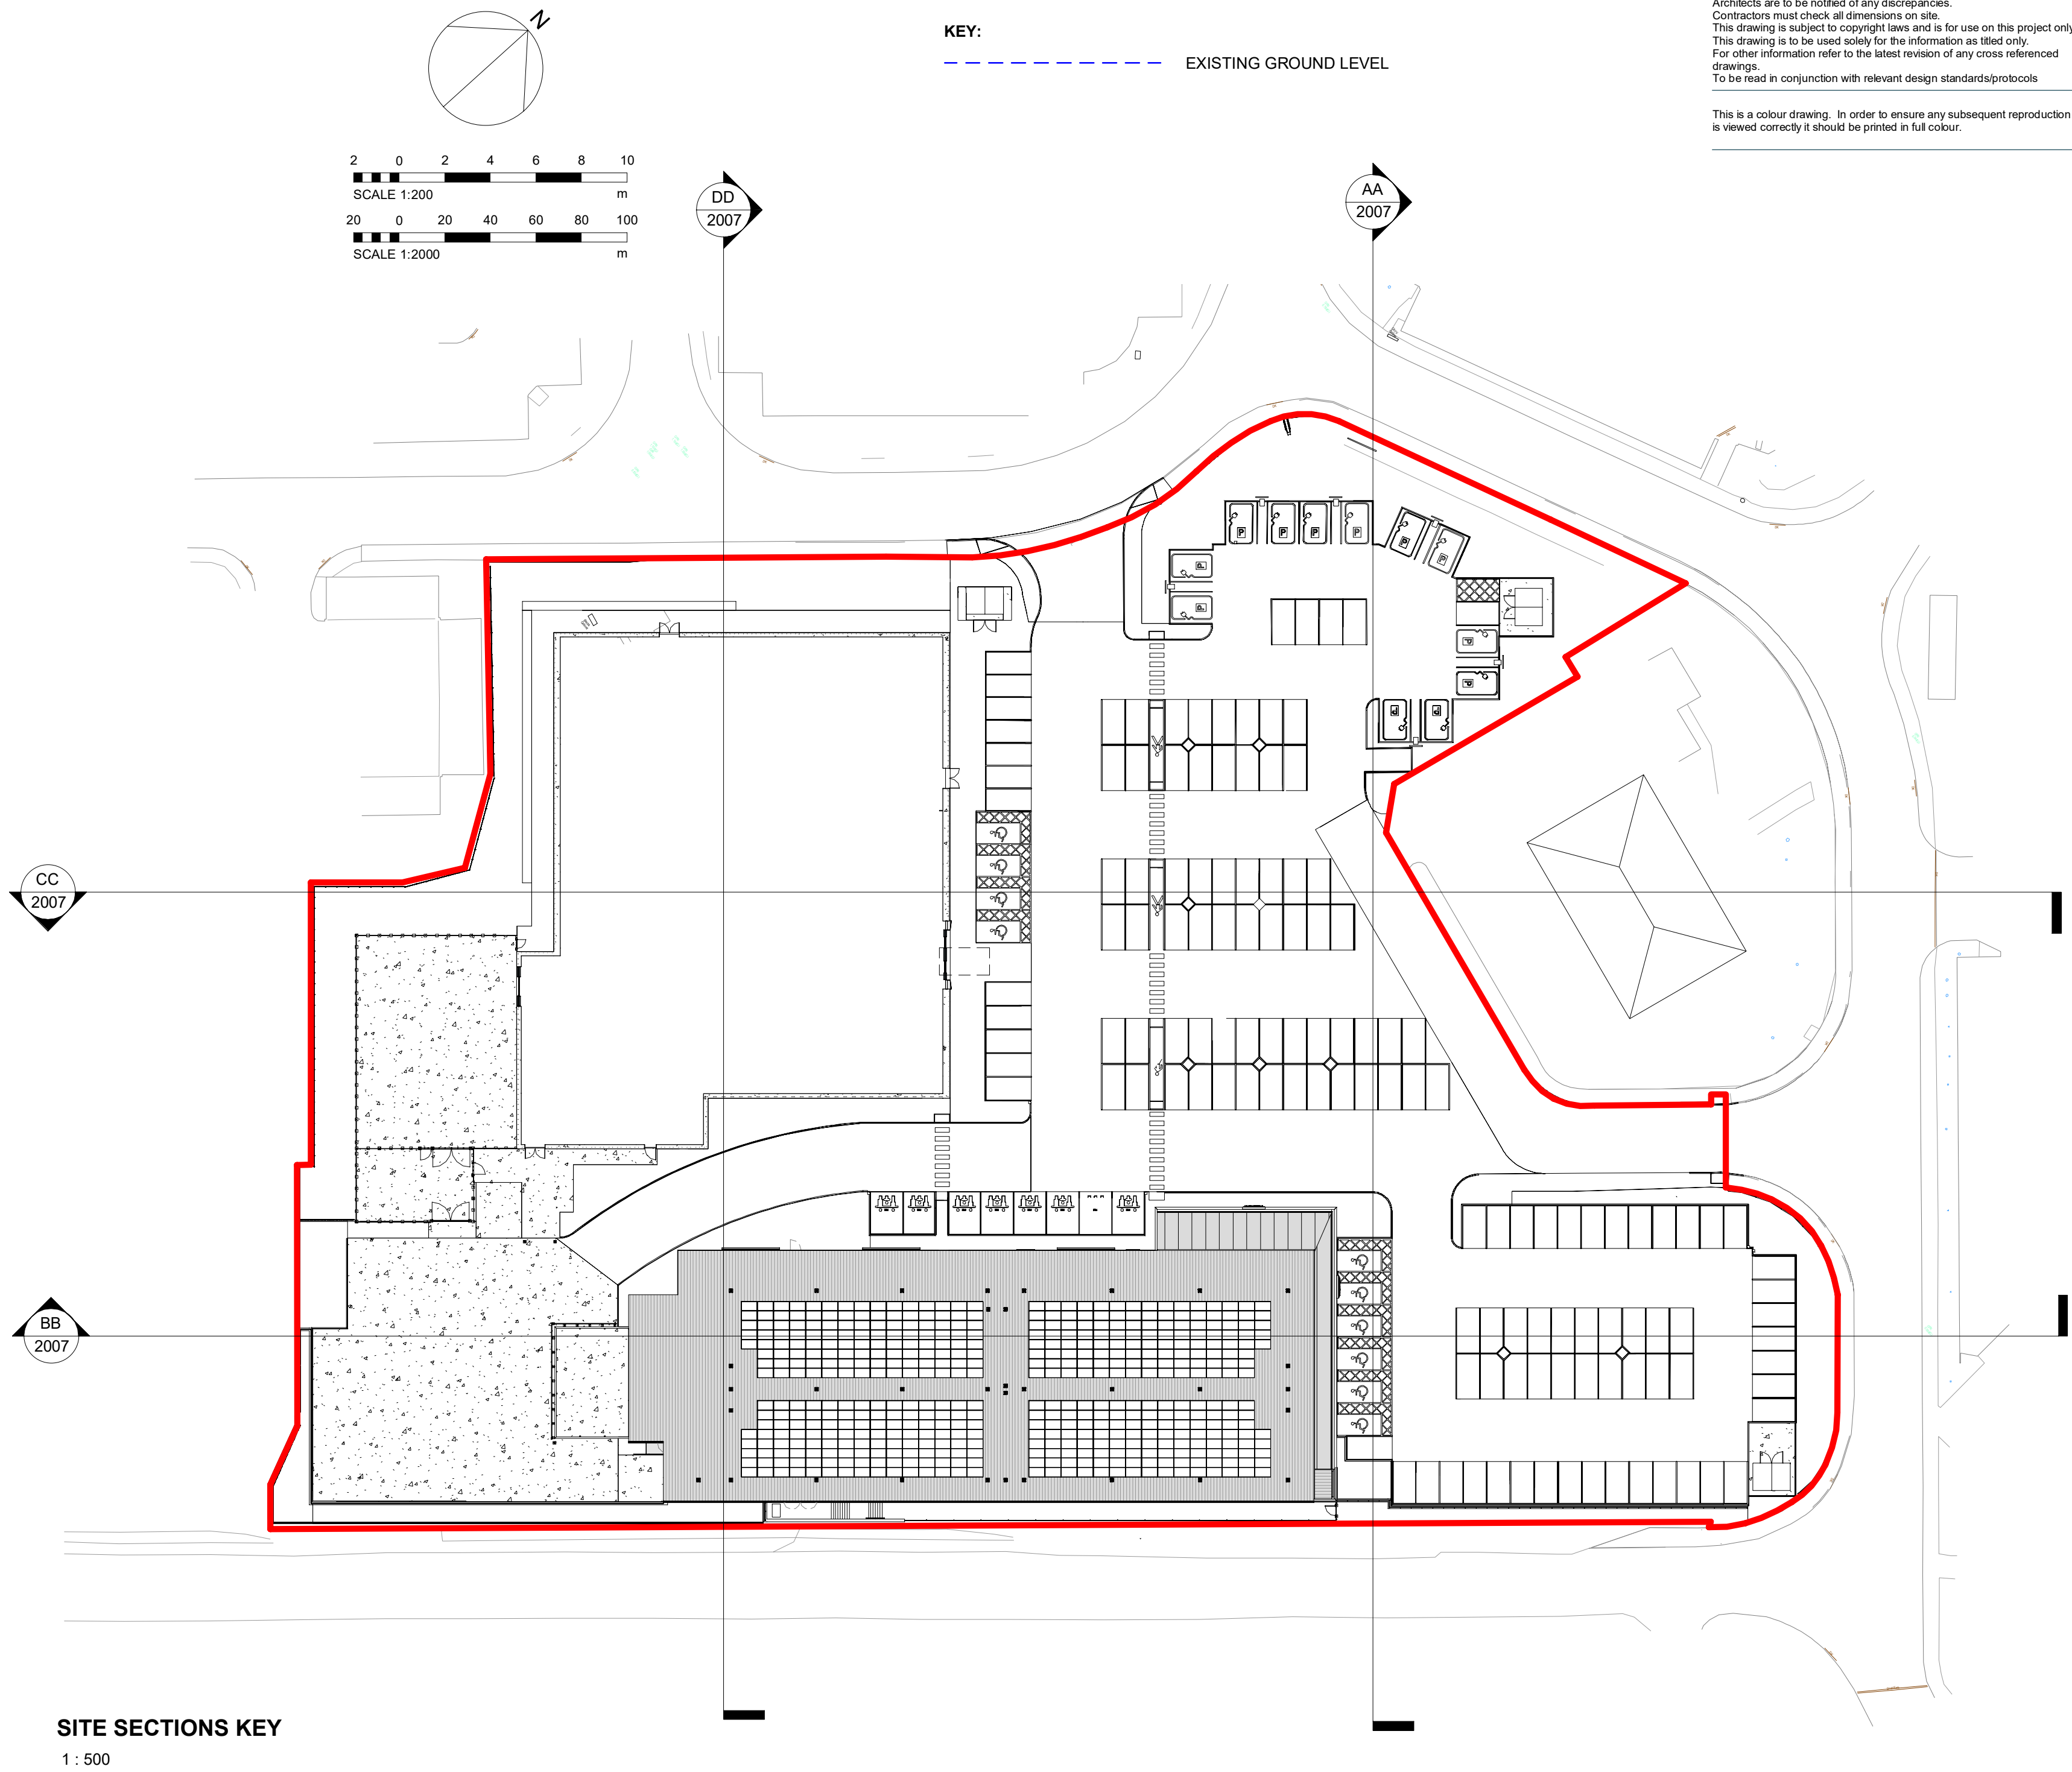
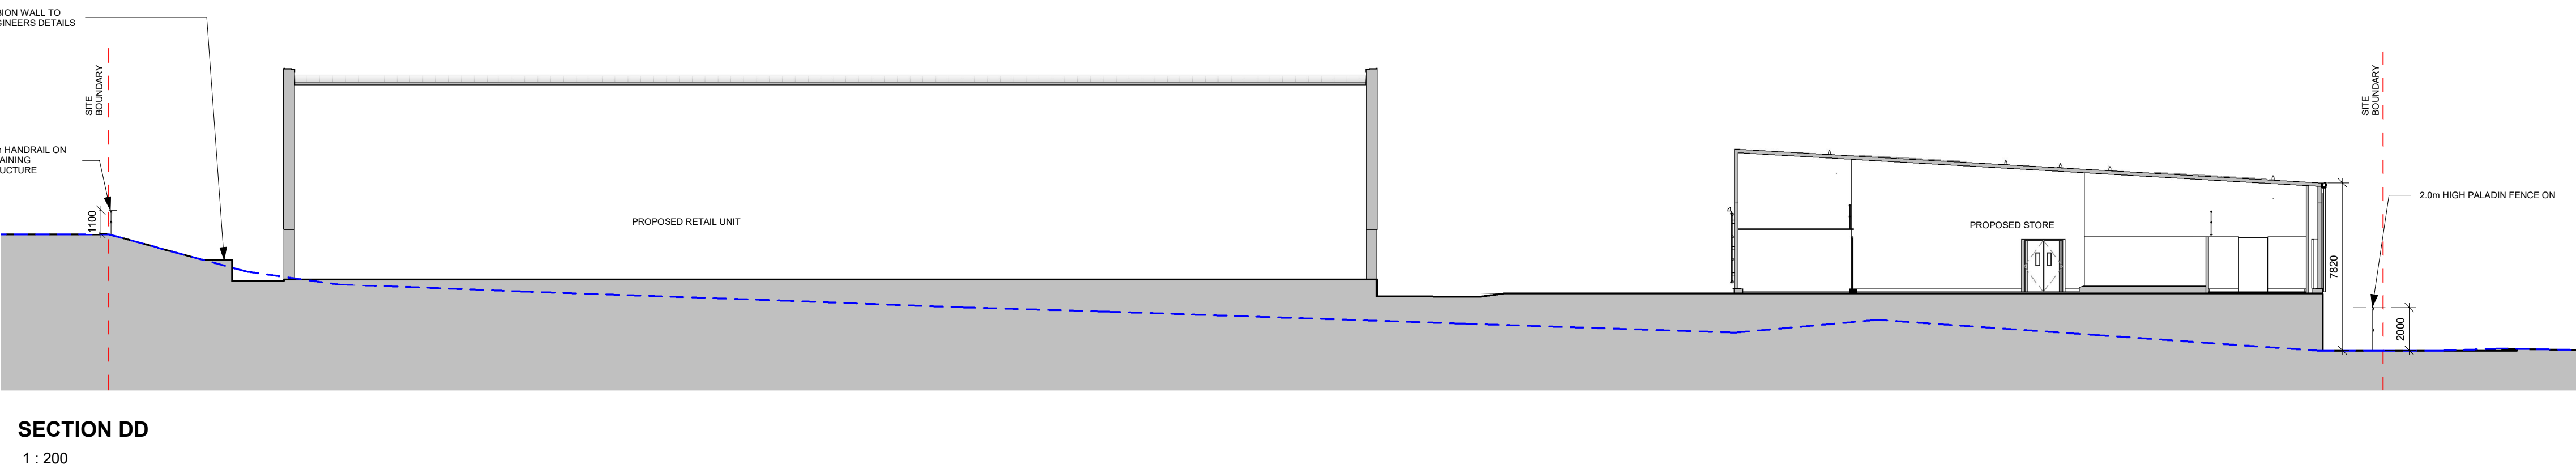
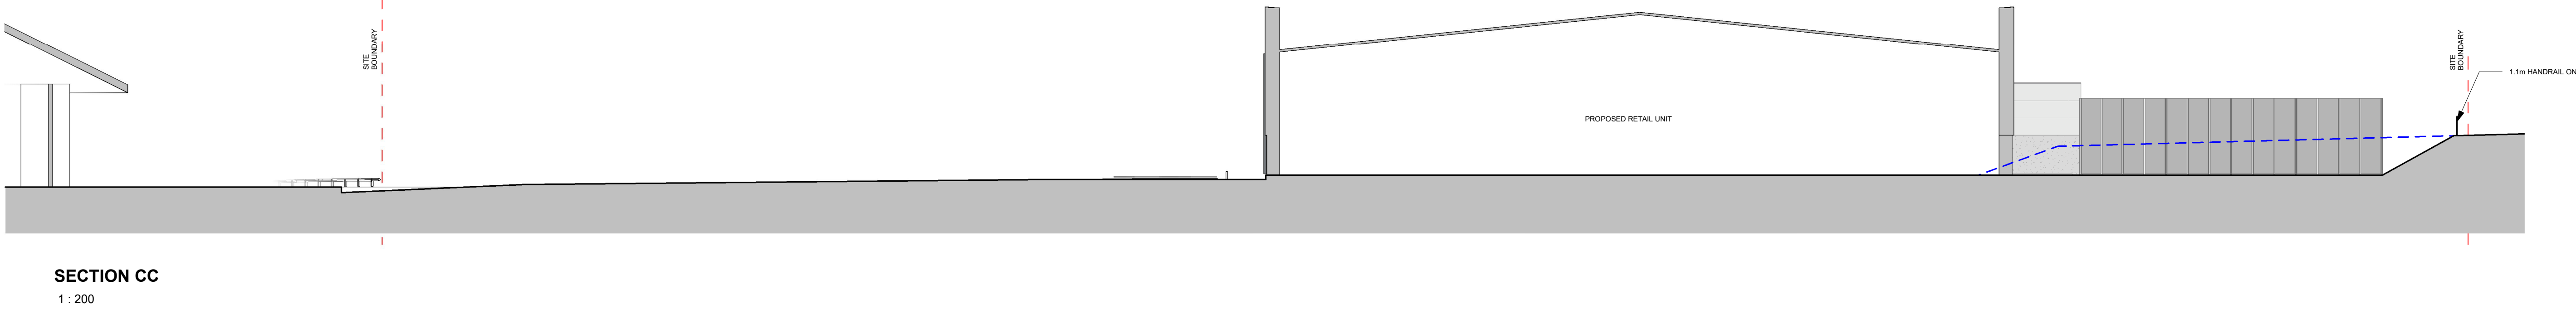


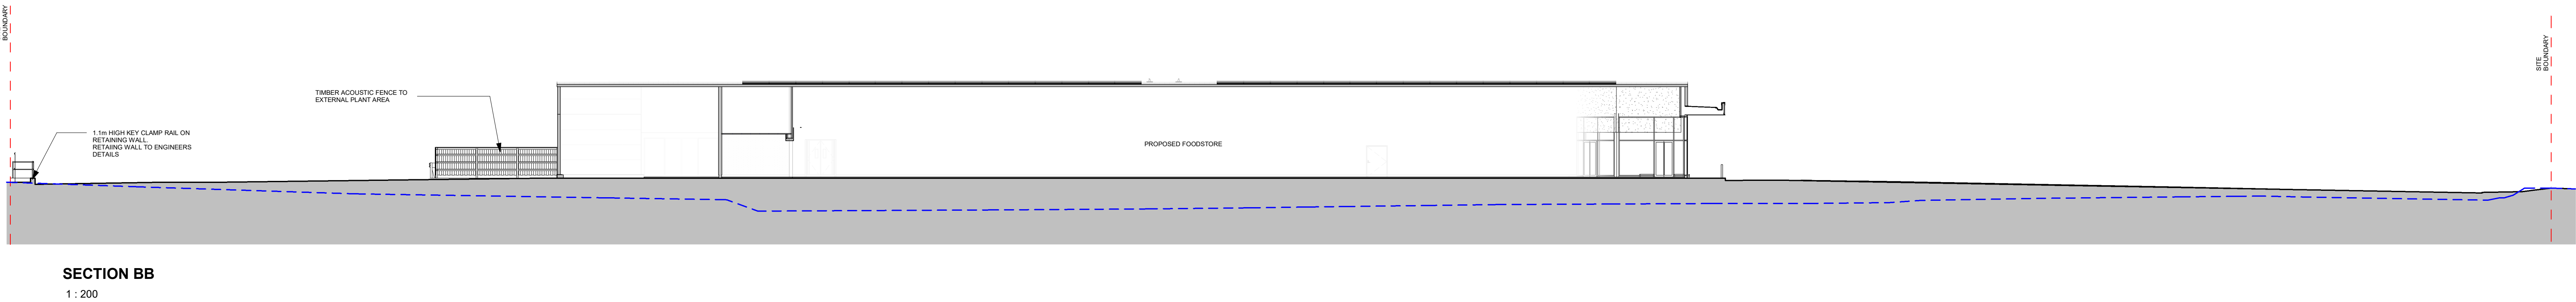

Do not scale this drawing.
Architects are to be notified of any discrepancies.
Contractors must check all dimensions on site.
This drawing is subject to copyright laws and is for use on this project only.
This drawing is to be used solely for the information as stated only.
For other information refer to the latest revision of any cross referenced drawings.
To be used in conjunction with relevant design standards/protocols.

This is a colour drawing. In order to ensure any subsequent reproduction is viewed correctly it should be printed in full colour.

C3	PLANNING UPDATE	21.04.23	DM	JM
C4	LAYOUT BOUNDARY	11.11.21	DM	JM
REVISIONS REVISED IN LINE WITH PLANNERS COMMENTS LATEST LANDSCAPE PROPOSALS				
C3	RAISE HIGH RAILING ADDED AS PER PLANNING COMMENTS	20.09.21	DM	JM
C2	SECTION HIGHLIGHTED TO SHOW HEIGHTS OF BOUNDARY TREATMENTS AND TYPES	15.09.21	DM	JM
C1	LAYOUT UPDATED, ISSUED FOR PLANNING	12.07.21	DM	PW
P2	DRAFT PLANNING ISSUE	16.04.21	DM	JM
P1	DRAFT PLANNING ISSUE	18.12.20	GL	JM
Rev	Description	Drawn	Drawn	Checked

Status

PLANNING

SMR
SMALLEY MARSEY RISPIN

ARCHITECTS

Floor 2 The Exchange Station Parade Harrogate HG1 1TS
01423 707 757 admin@smrarchitects.co.uk

Project

LIDL BIRSTALL BANKWOOD WAY

Client



Drawing Title

PROPOSED SITE SECTIONS

Proj Ref Origin Zone Level Type Role Num Station Rev

... 7404 - SMR - 00 - ZZ - DR - A - 2007 - A3 - CS

SMR Job Ref Sheet Scale Drawn

7404-00-2007 A0 NOTED GL