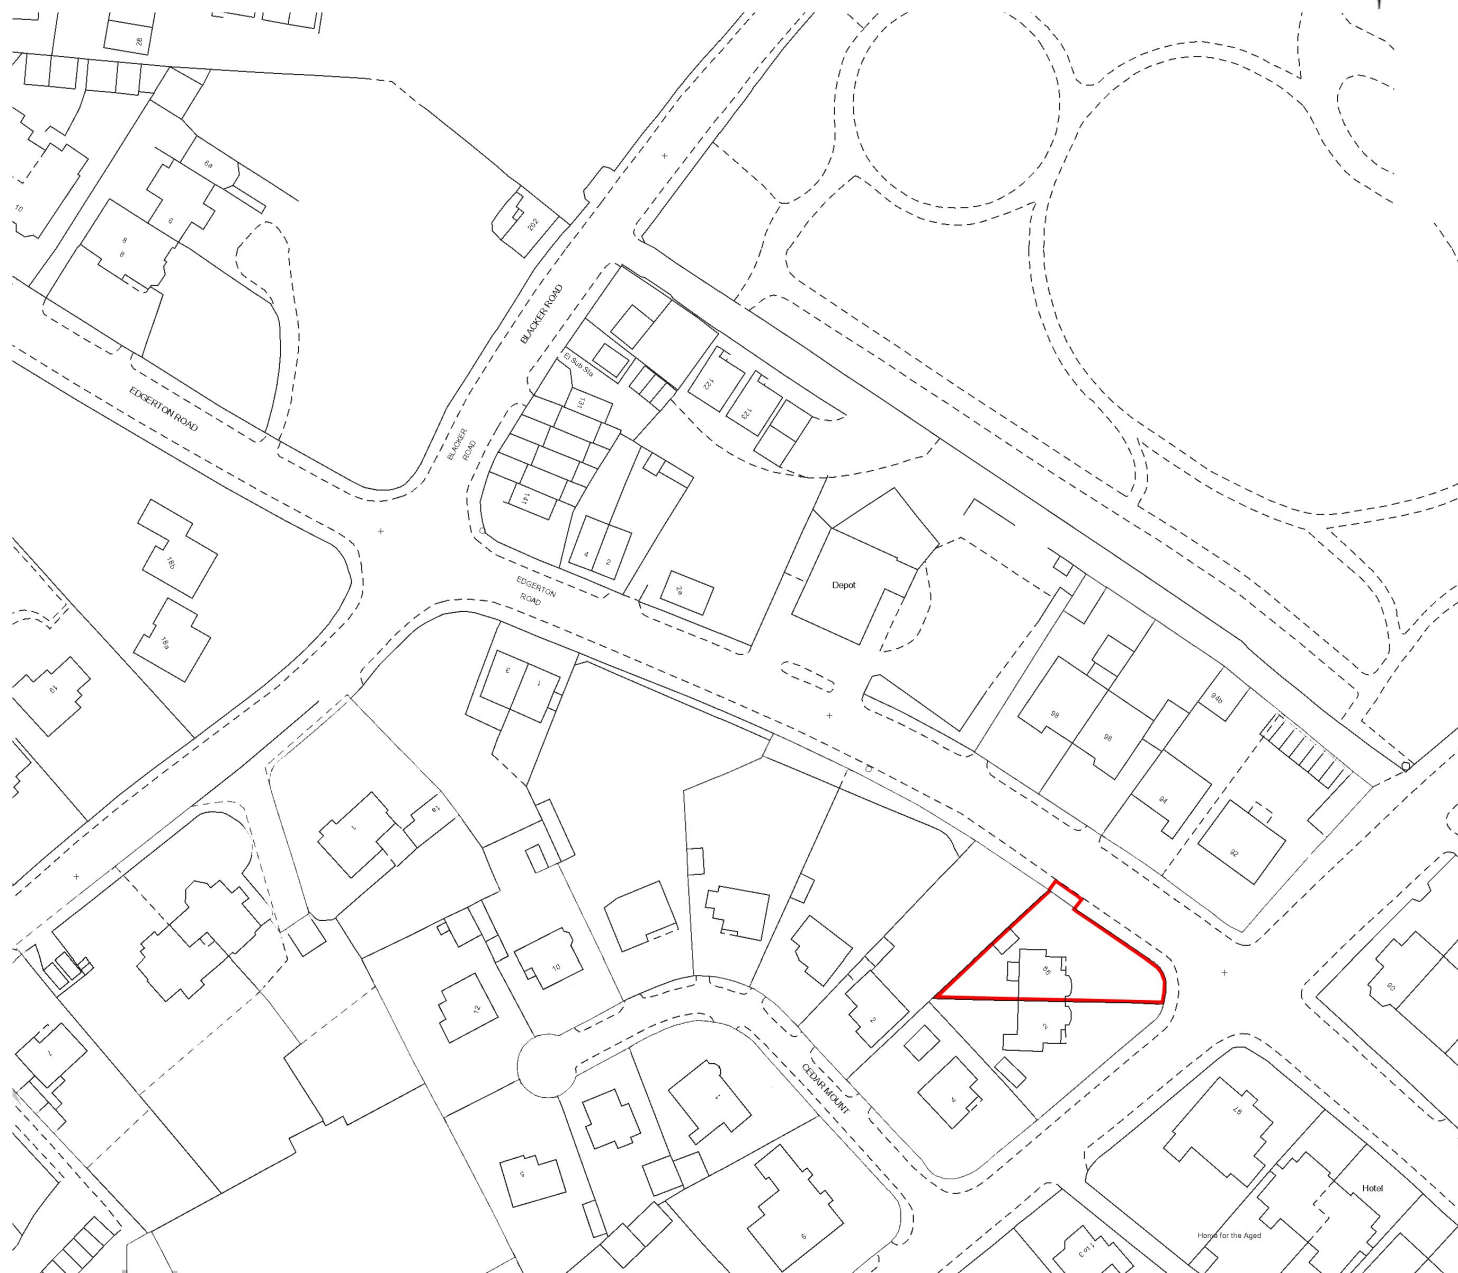


Ordnance Survey © Crown copyright. All rights reserved. licence number SR100001268

Client: Kirklees Council		Title: Site Location Plan 99 New North Road Huddersfield HD1 5QL	
File: KIR138.69	Rev:		
		Scale: 1:1250 @A4	Date 22/06/21
		Drawn By: KS	