


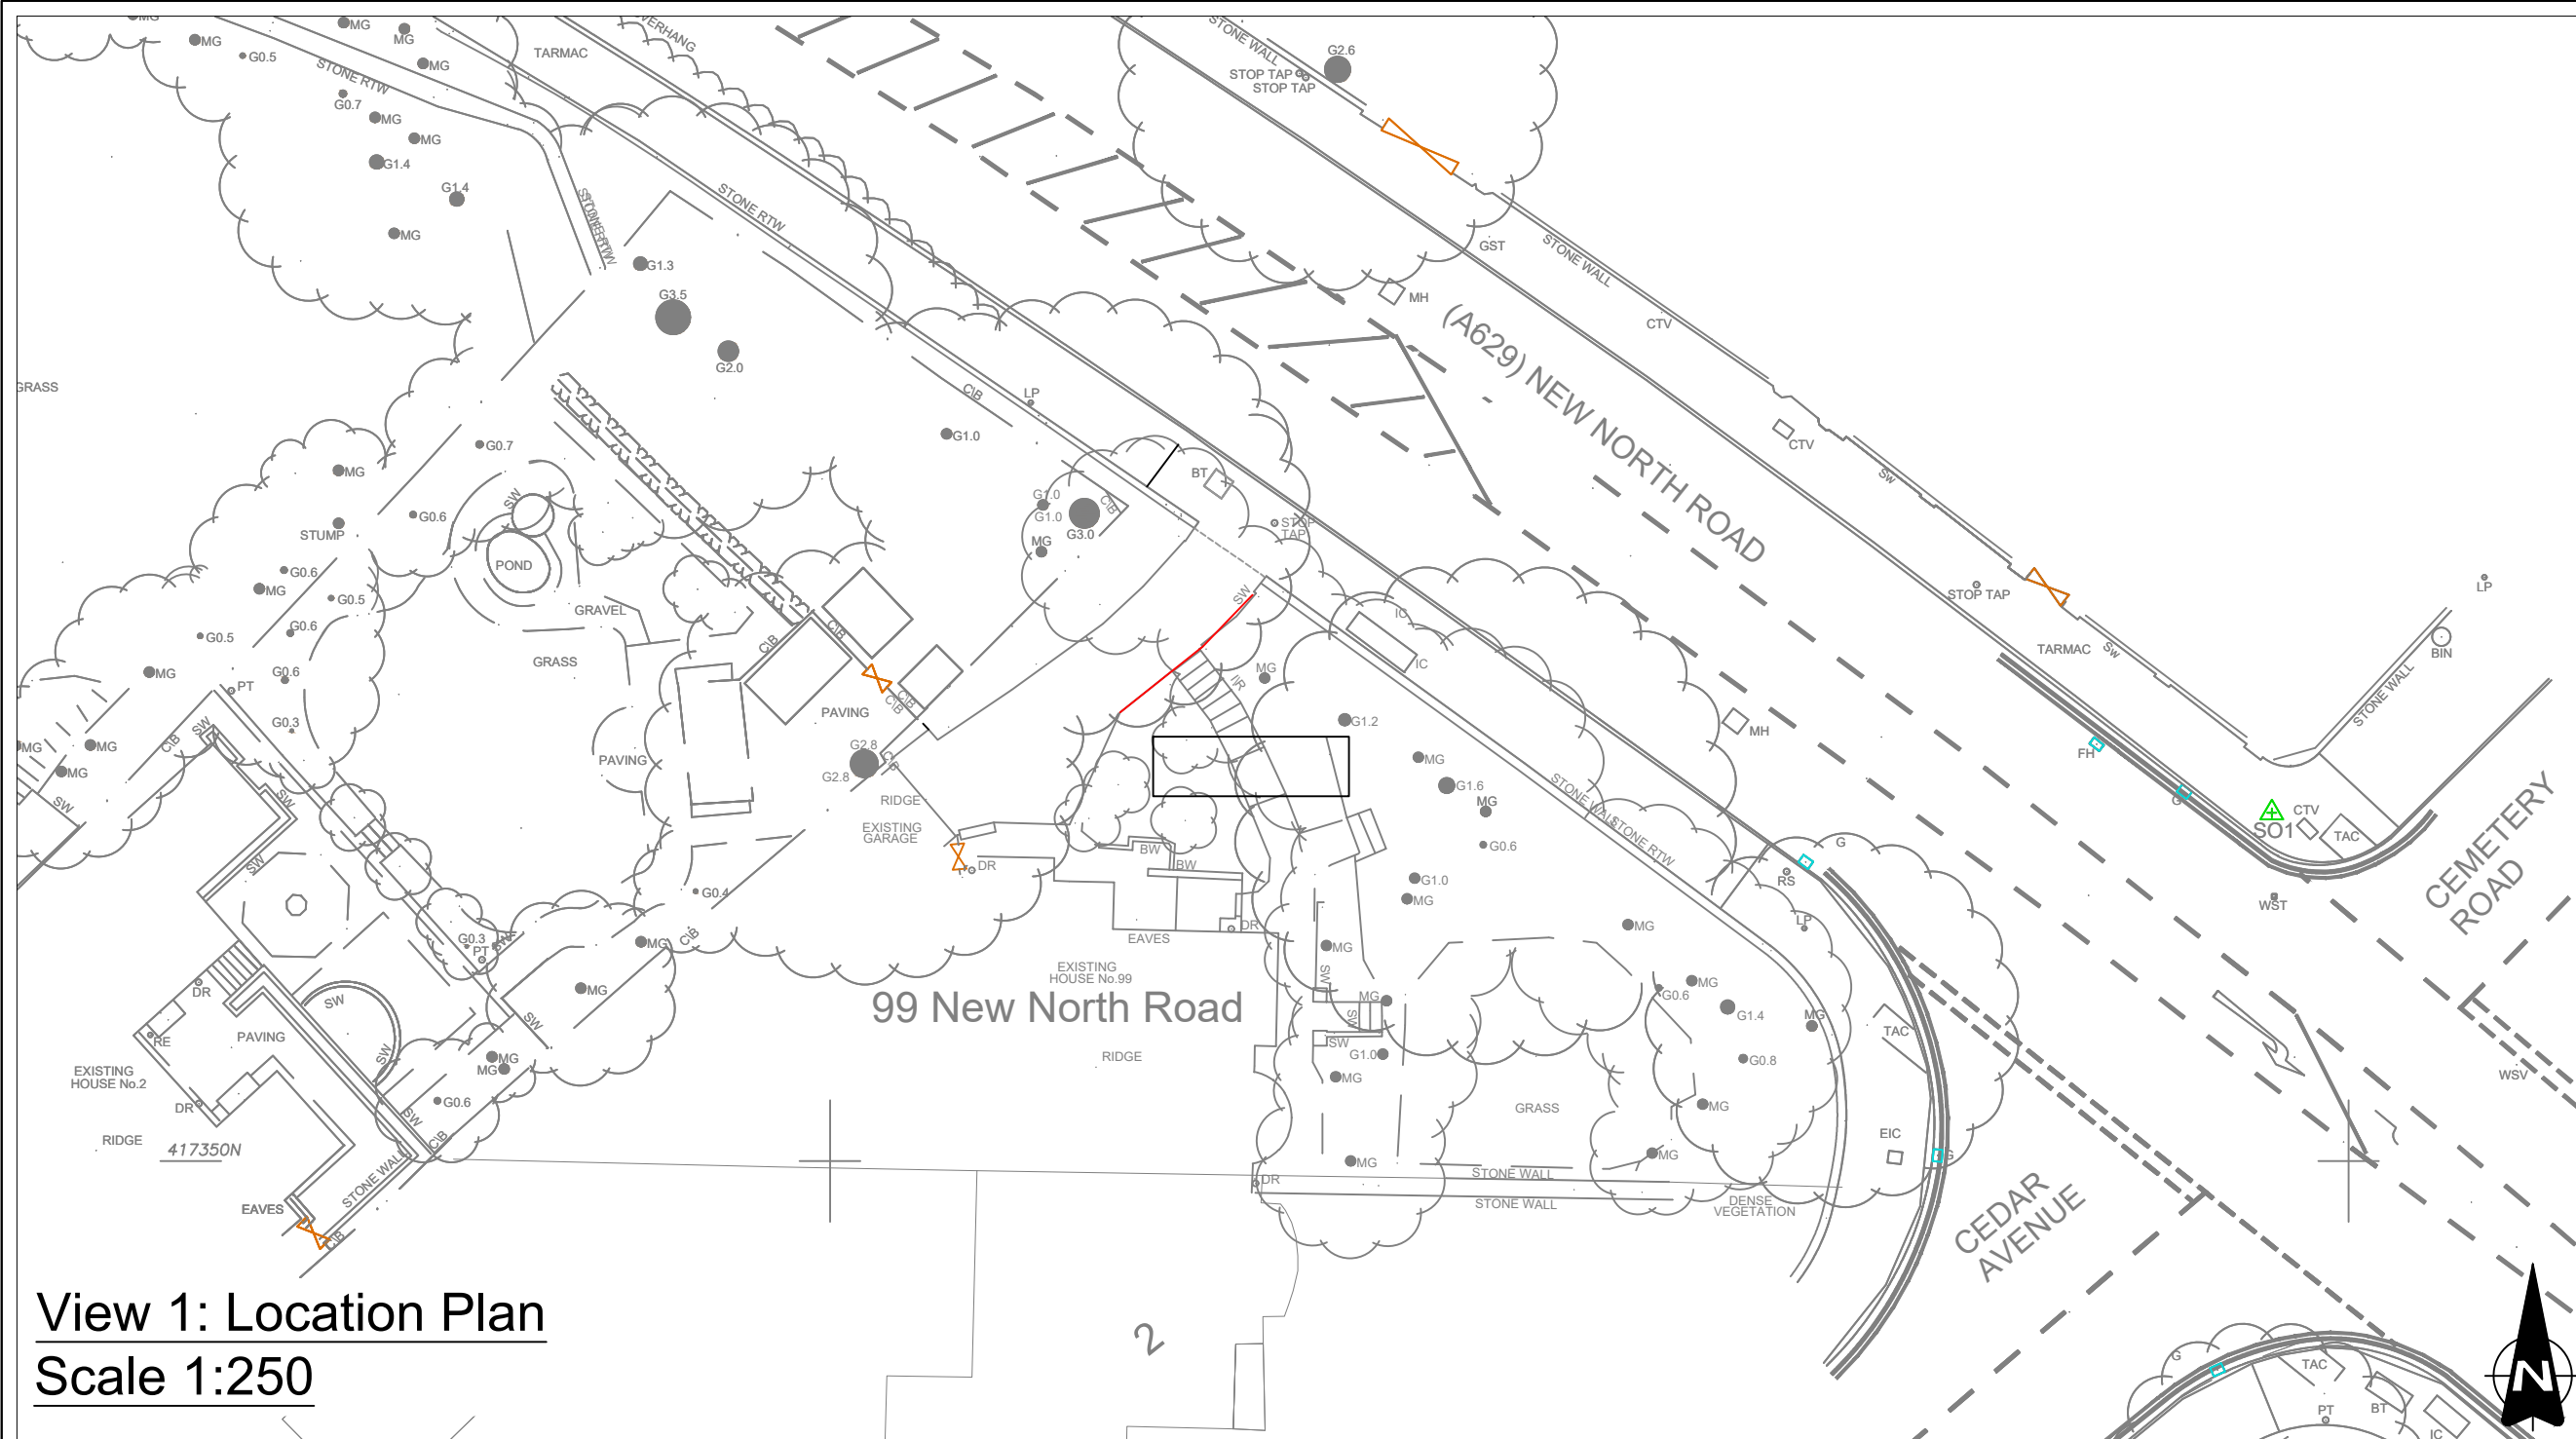


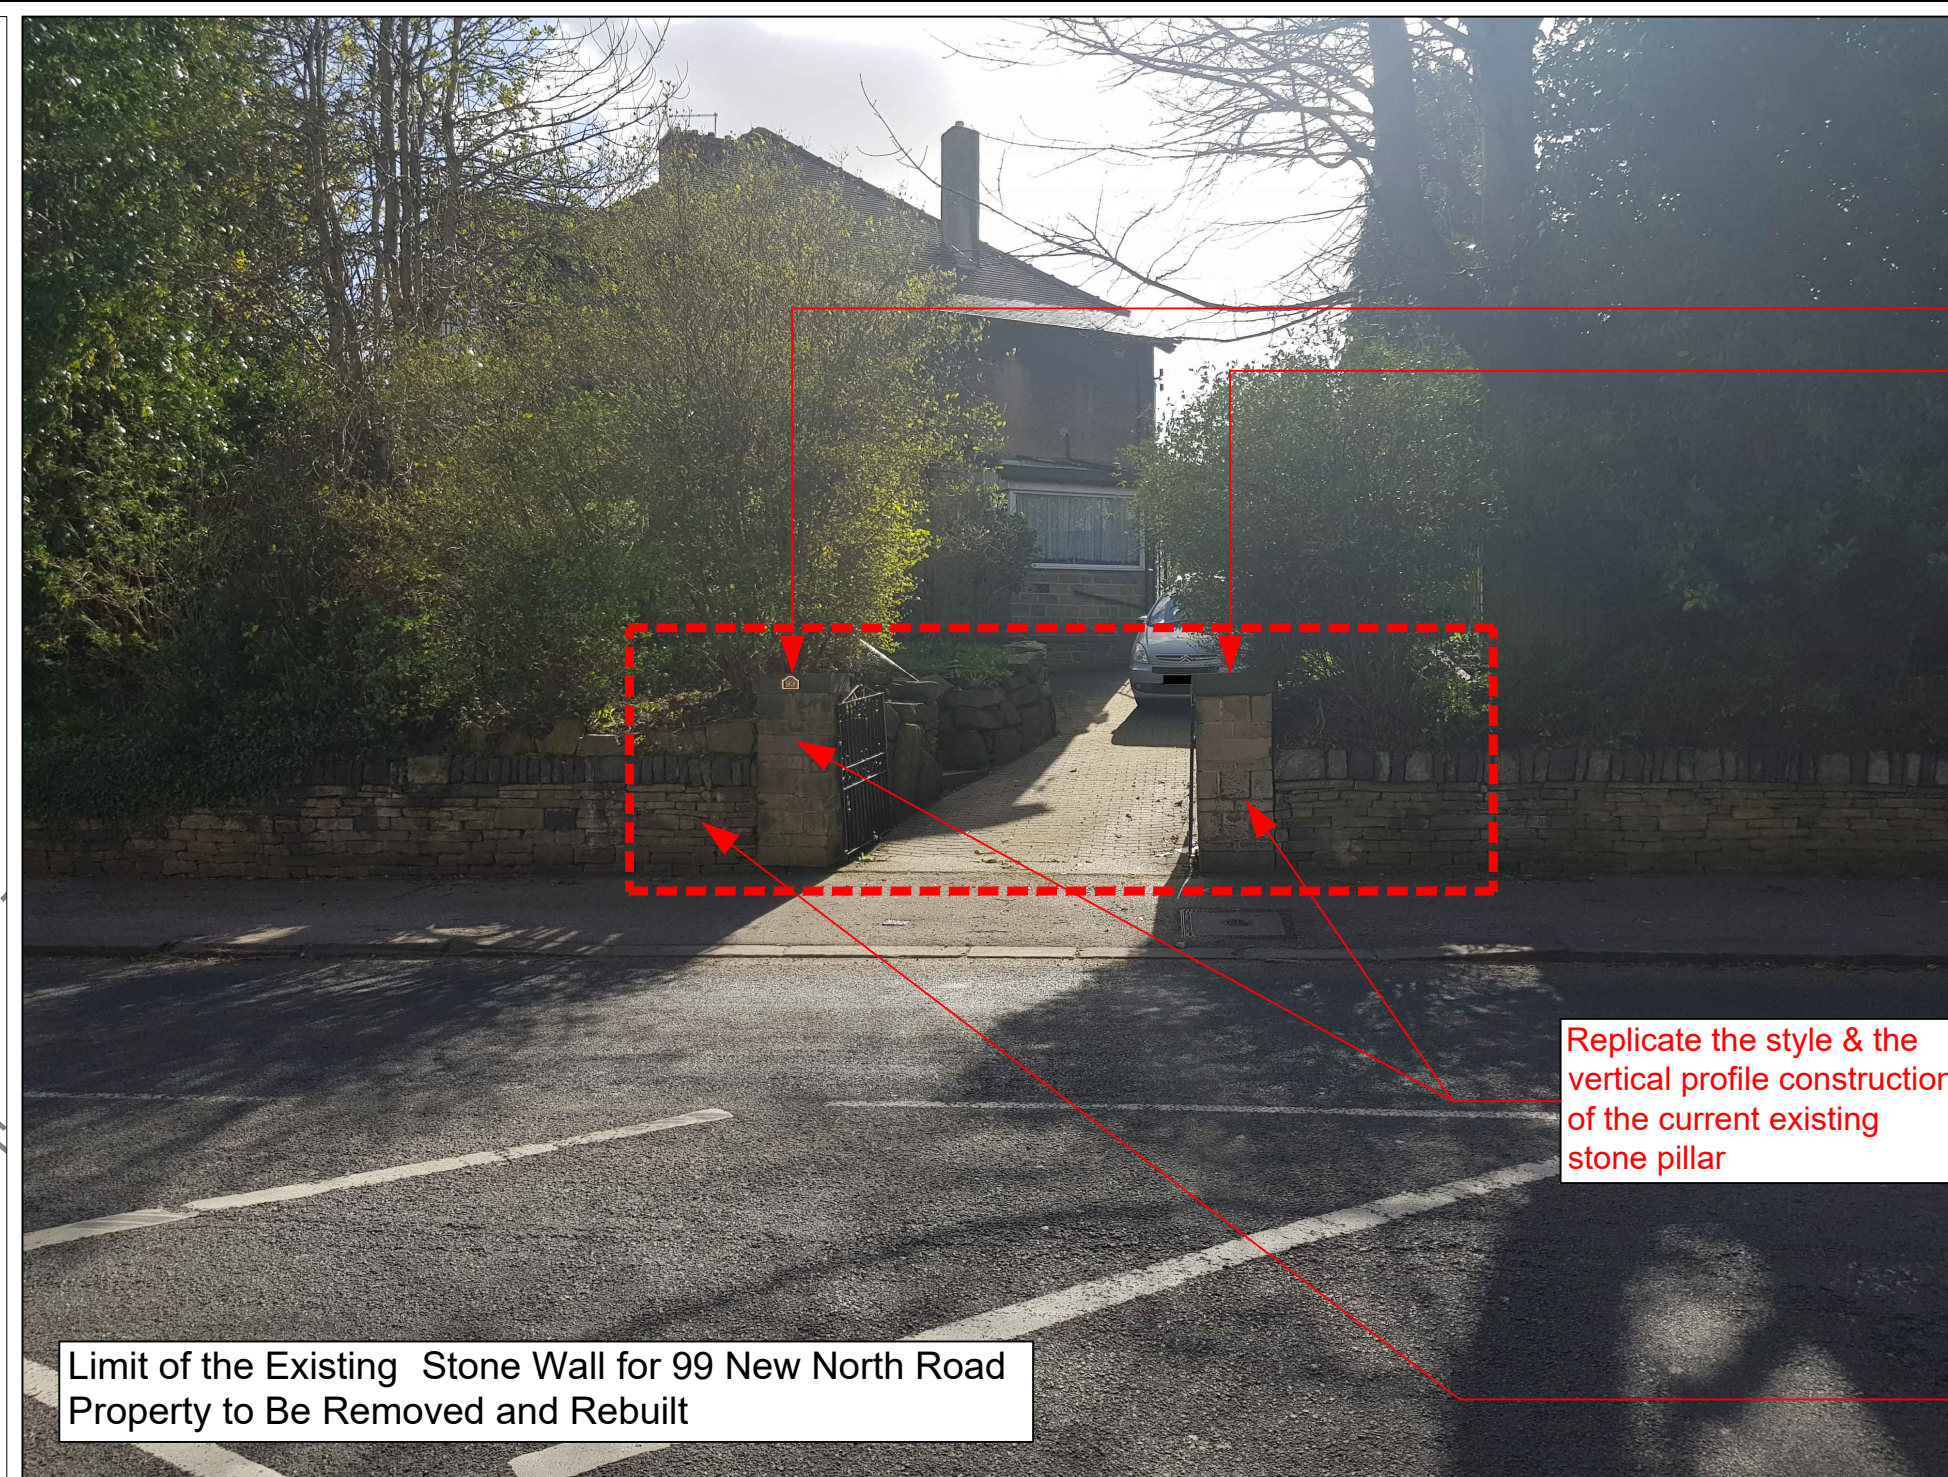


View 1: Location Plan  
Scale 1:250

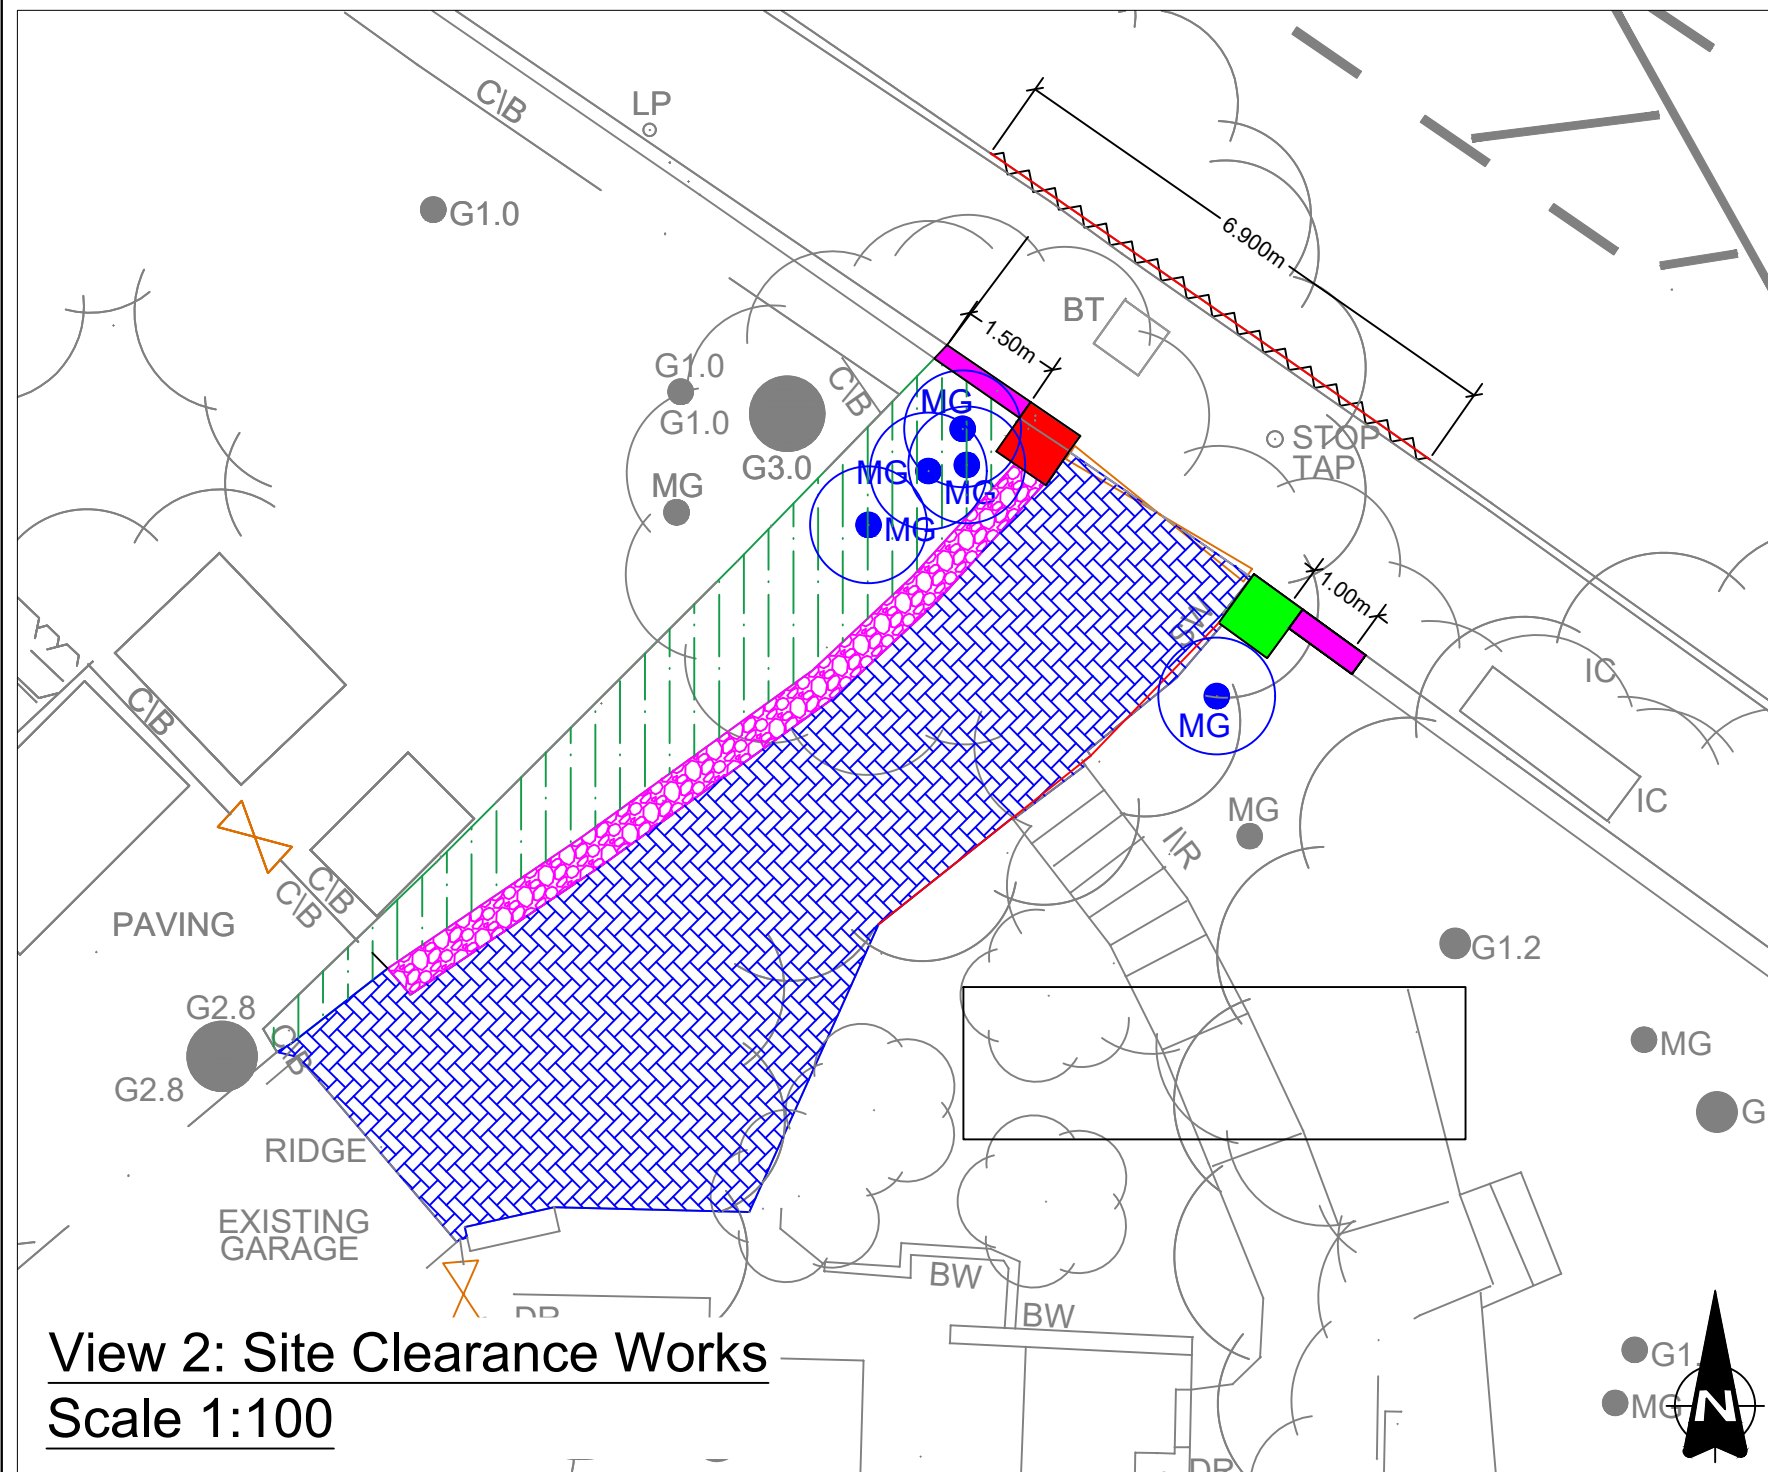



Limit of the Existing Stone Wall for 99 New North Road Property to Be Removed and Rebuilt

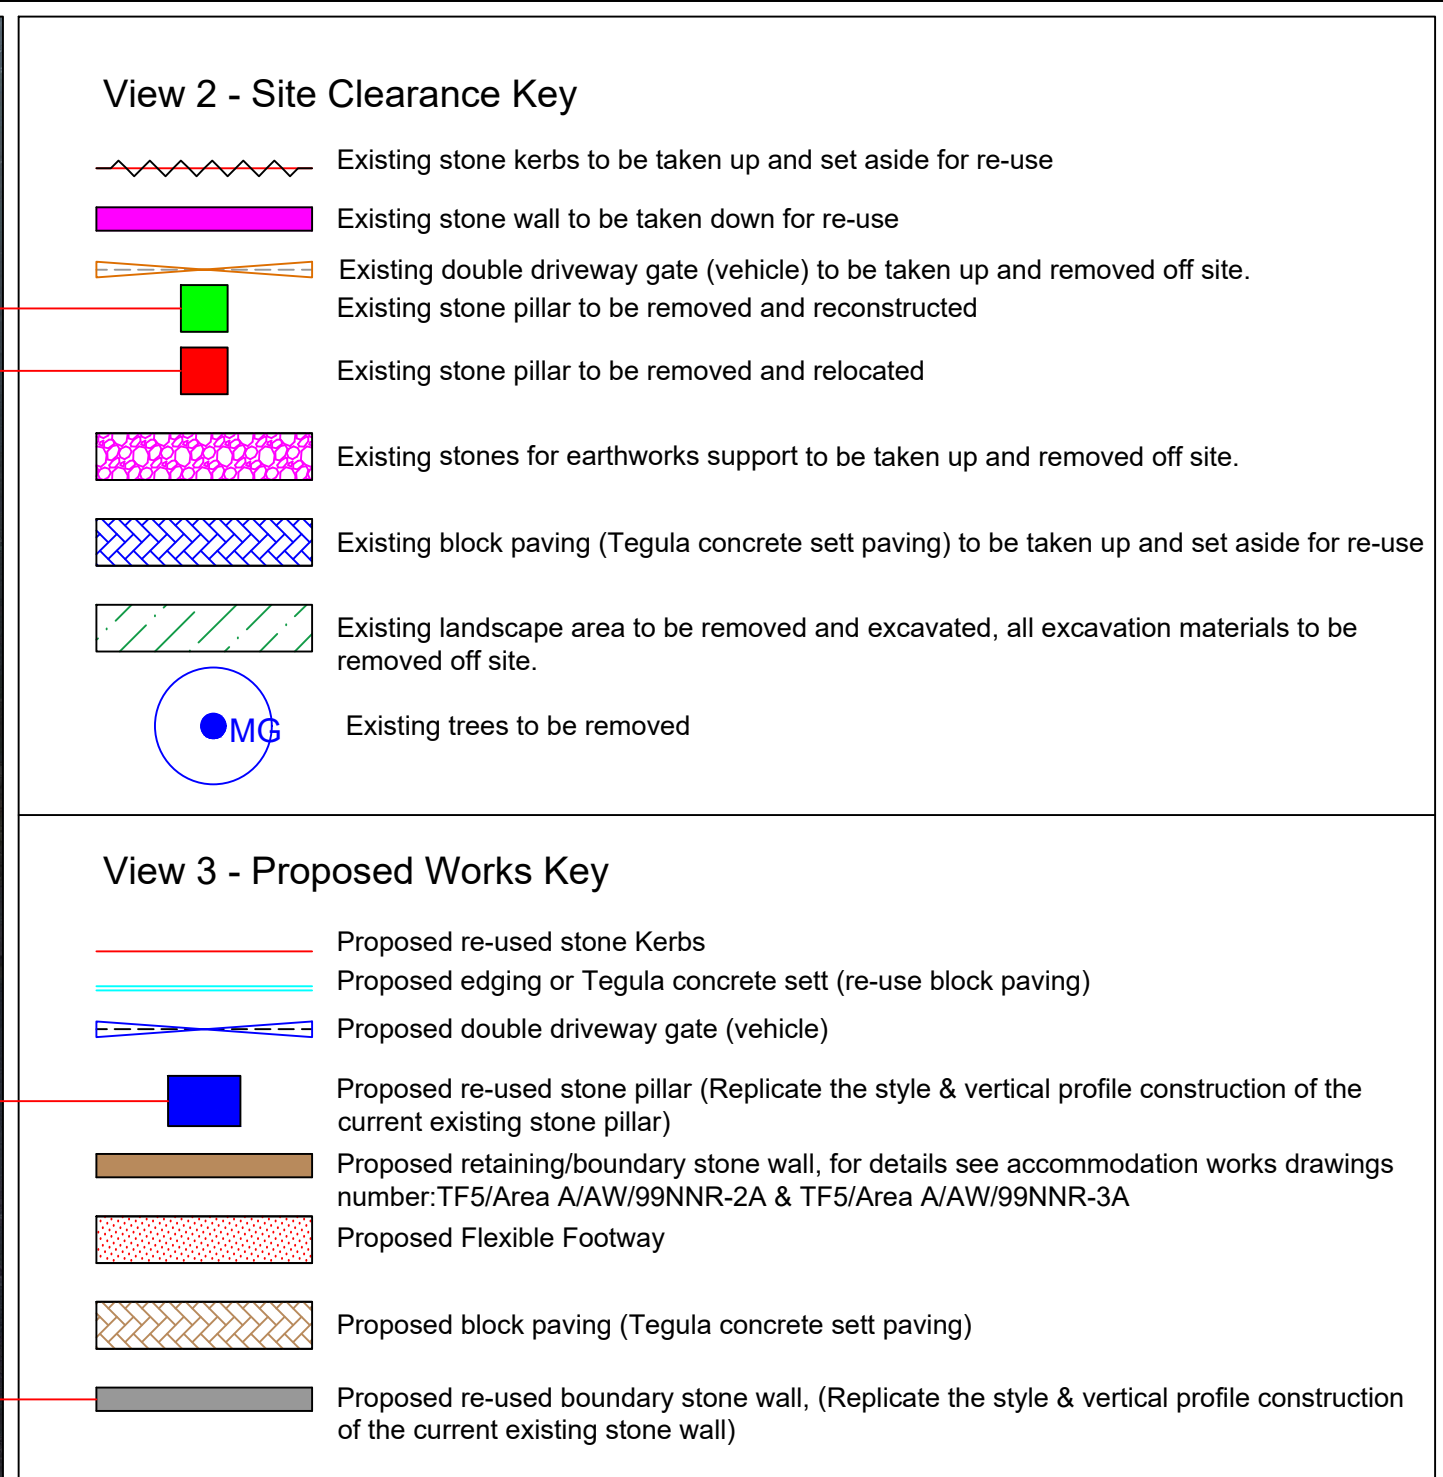


View 2: Site Clearance Works  
Scale 1:100

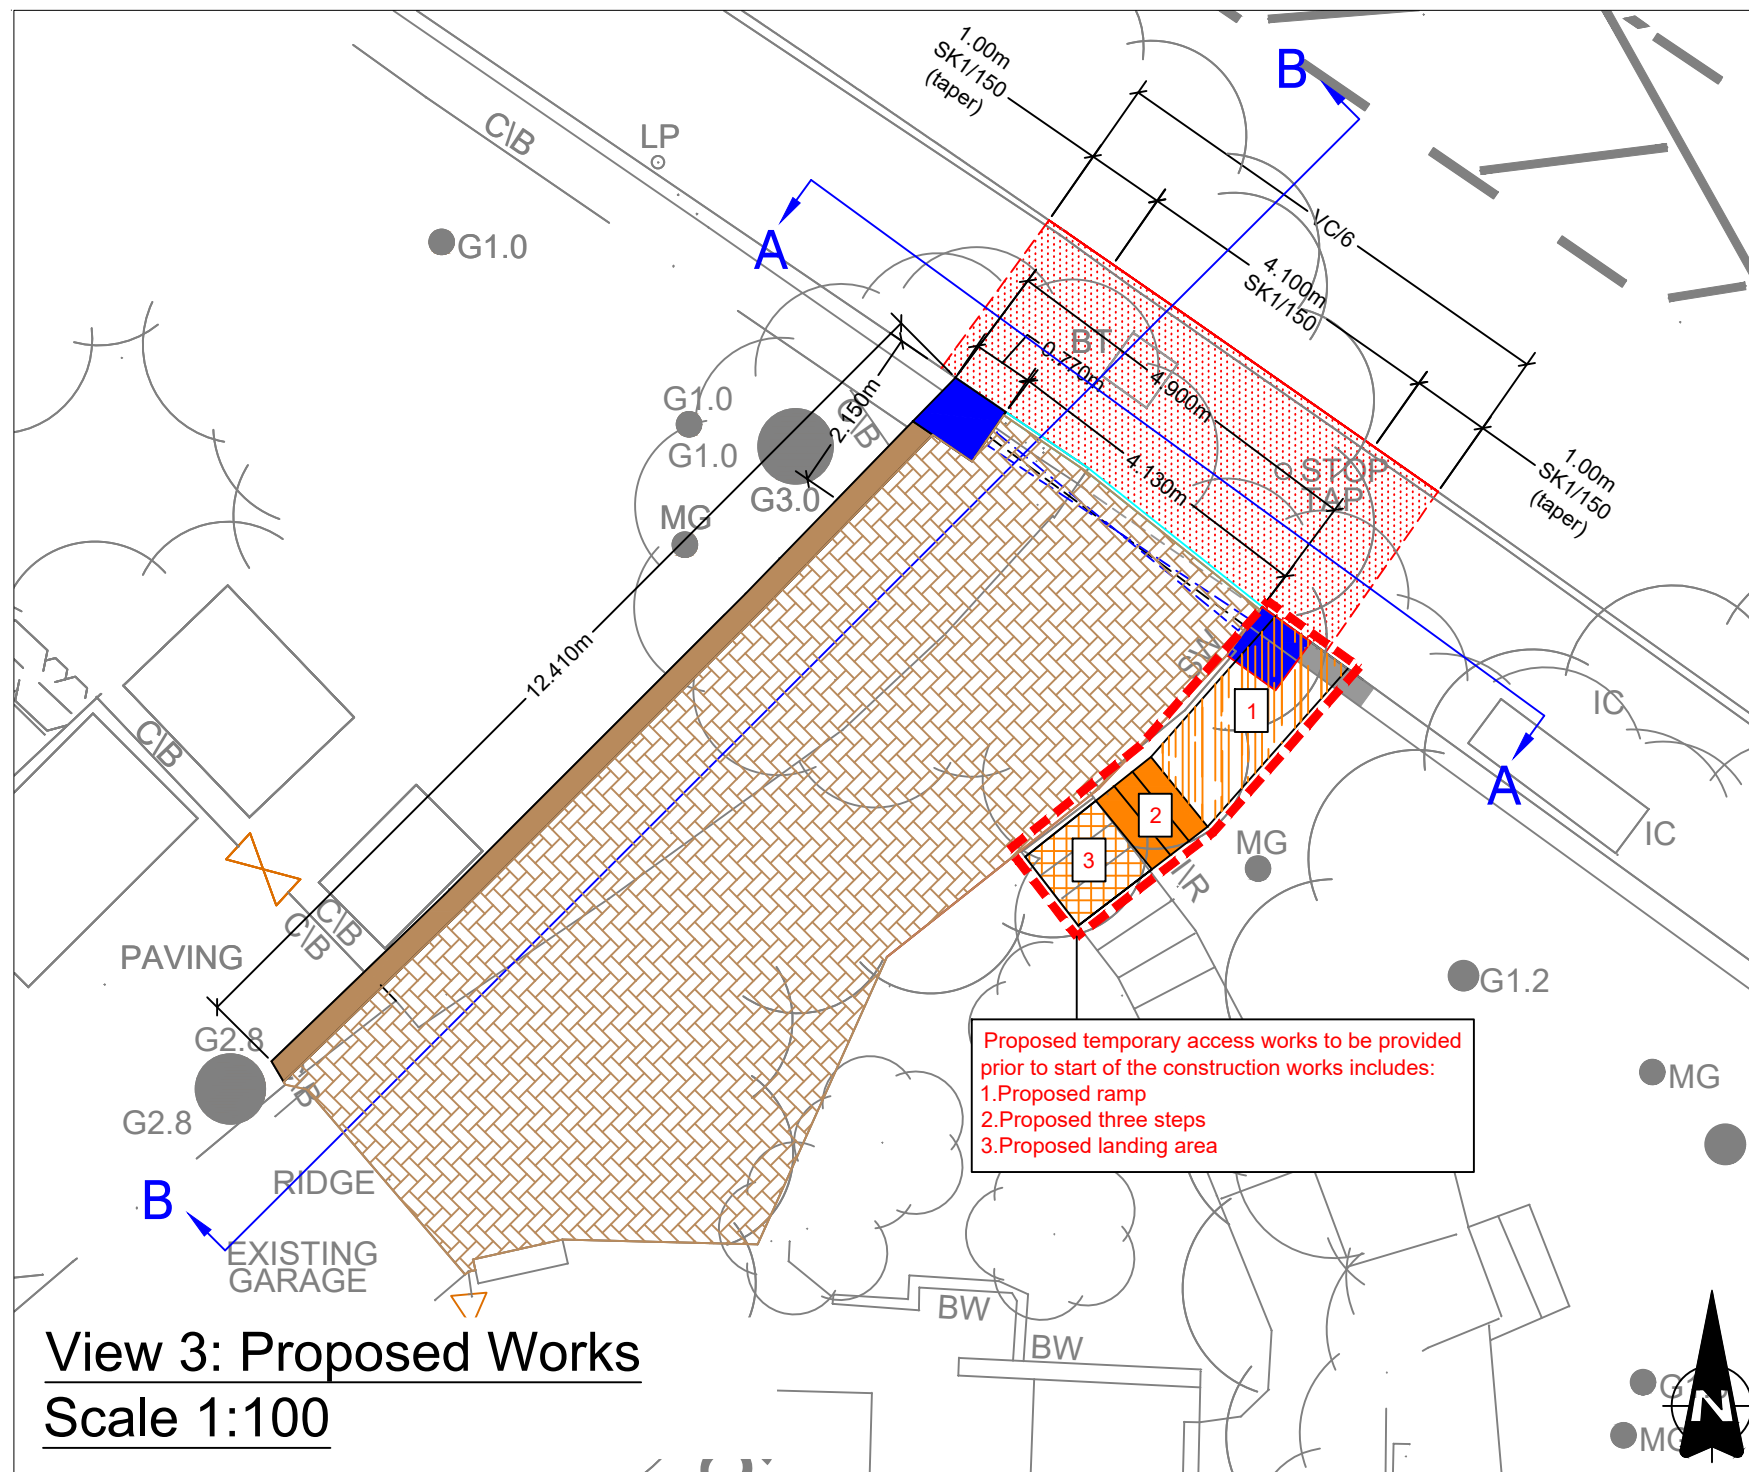

View 3: Proposed Works  
Scale 1:100

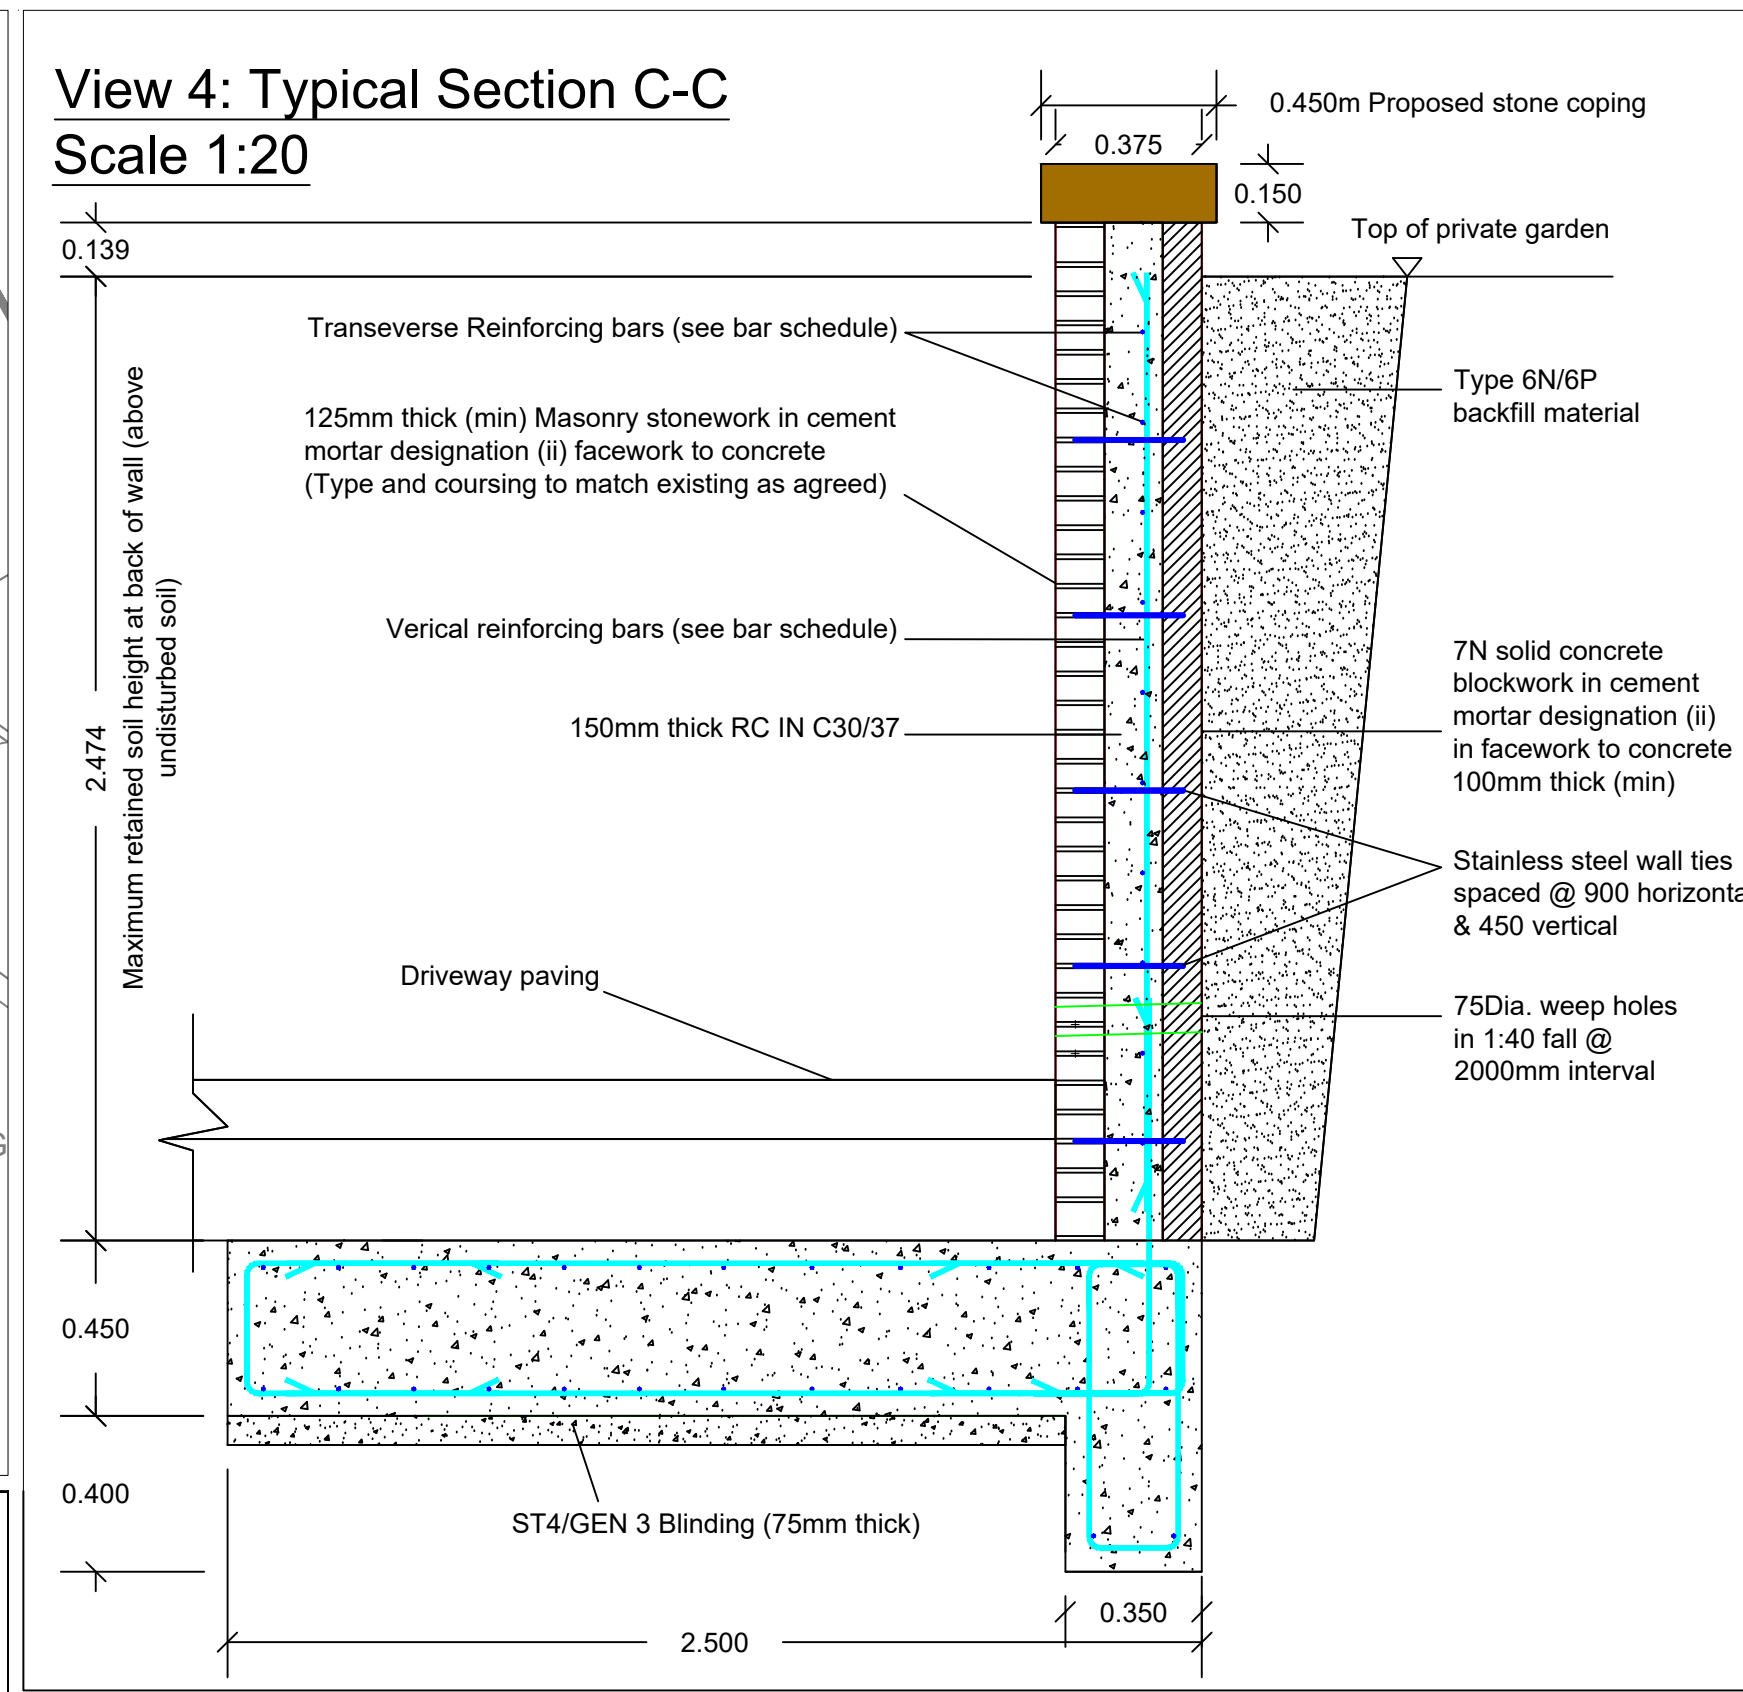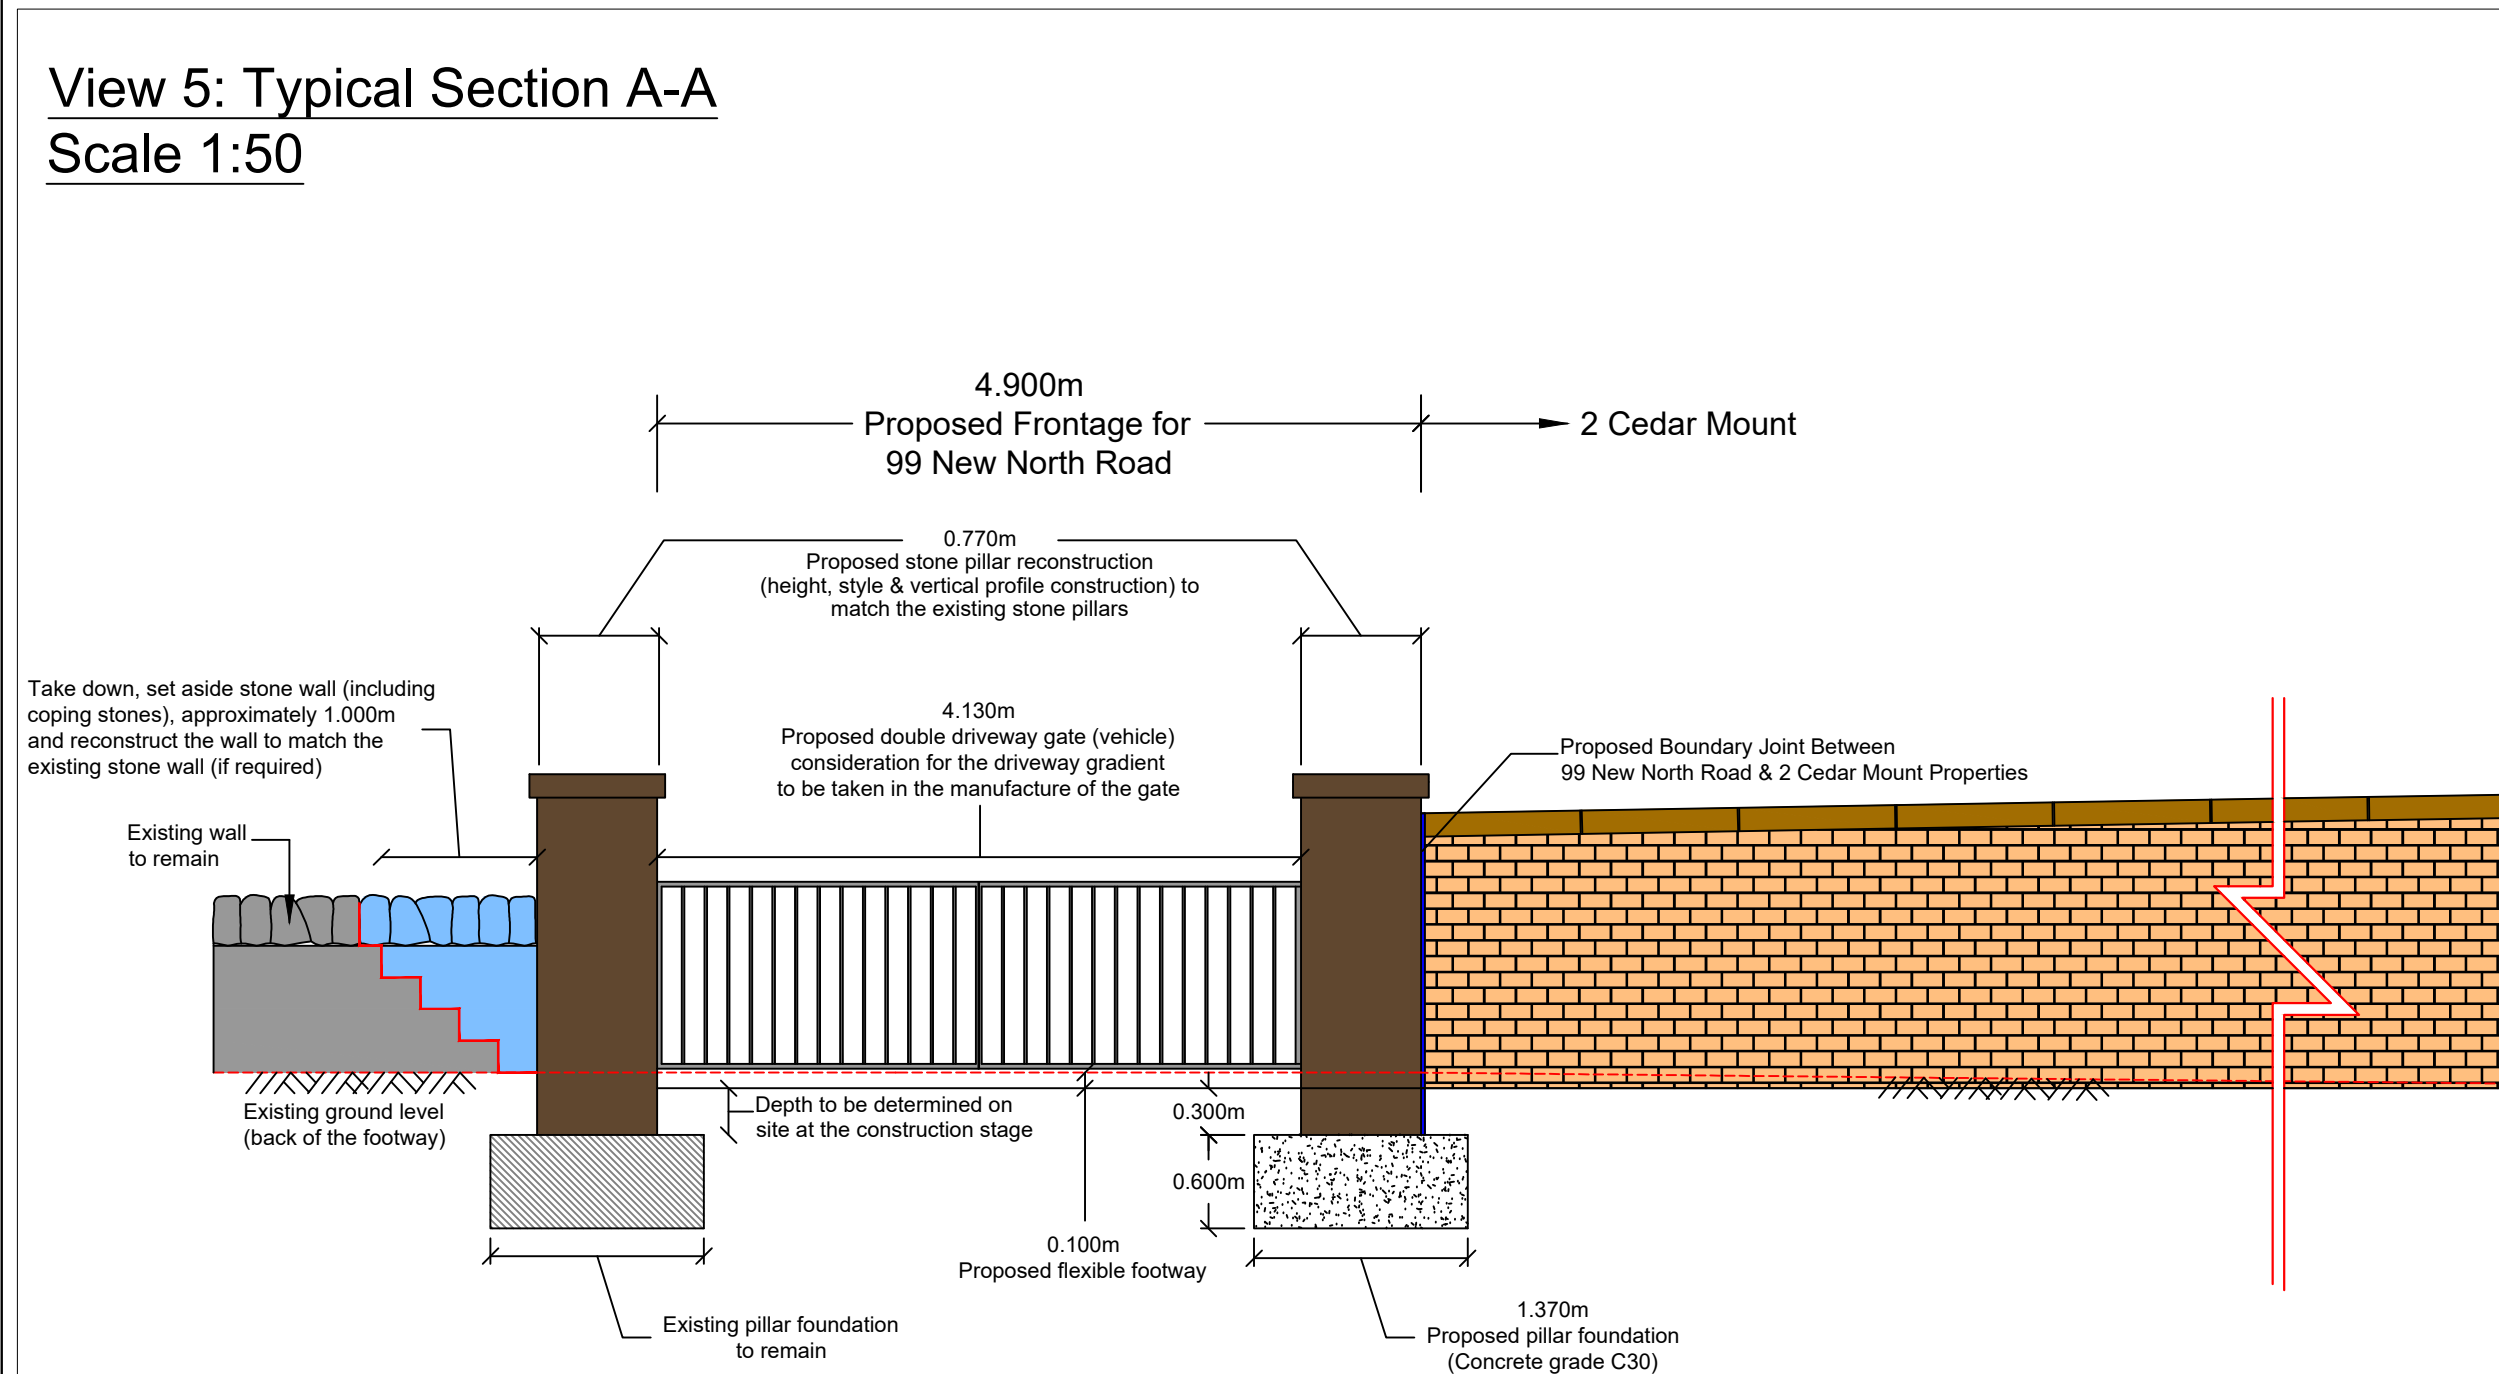

View 4: Typical Section C-C  
Scale 1:20

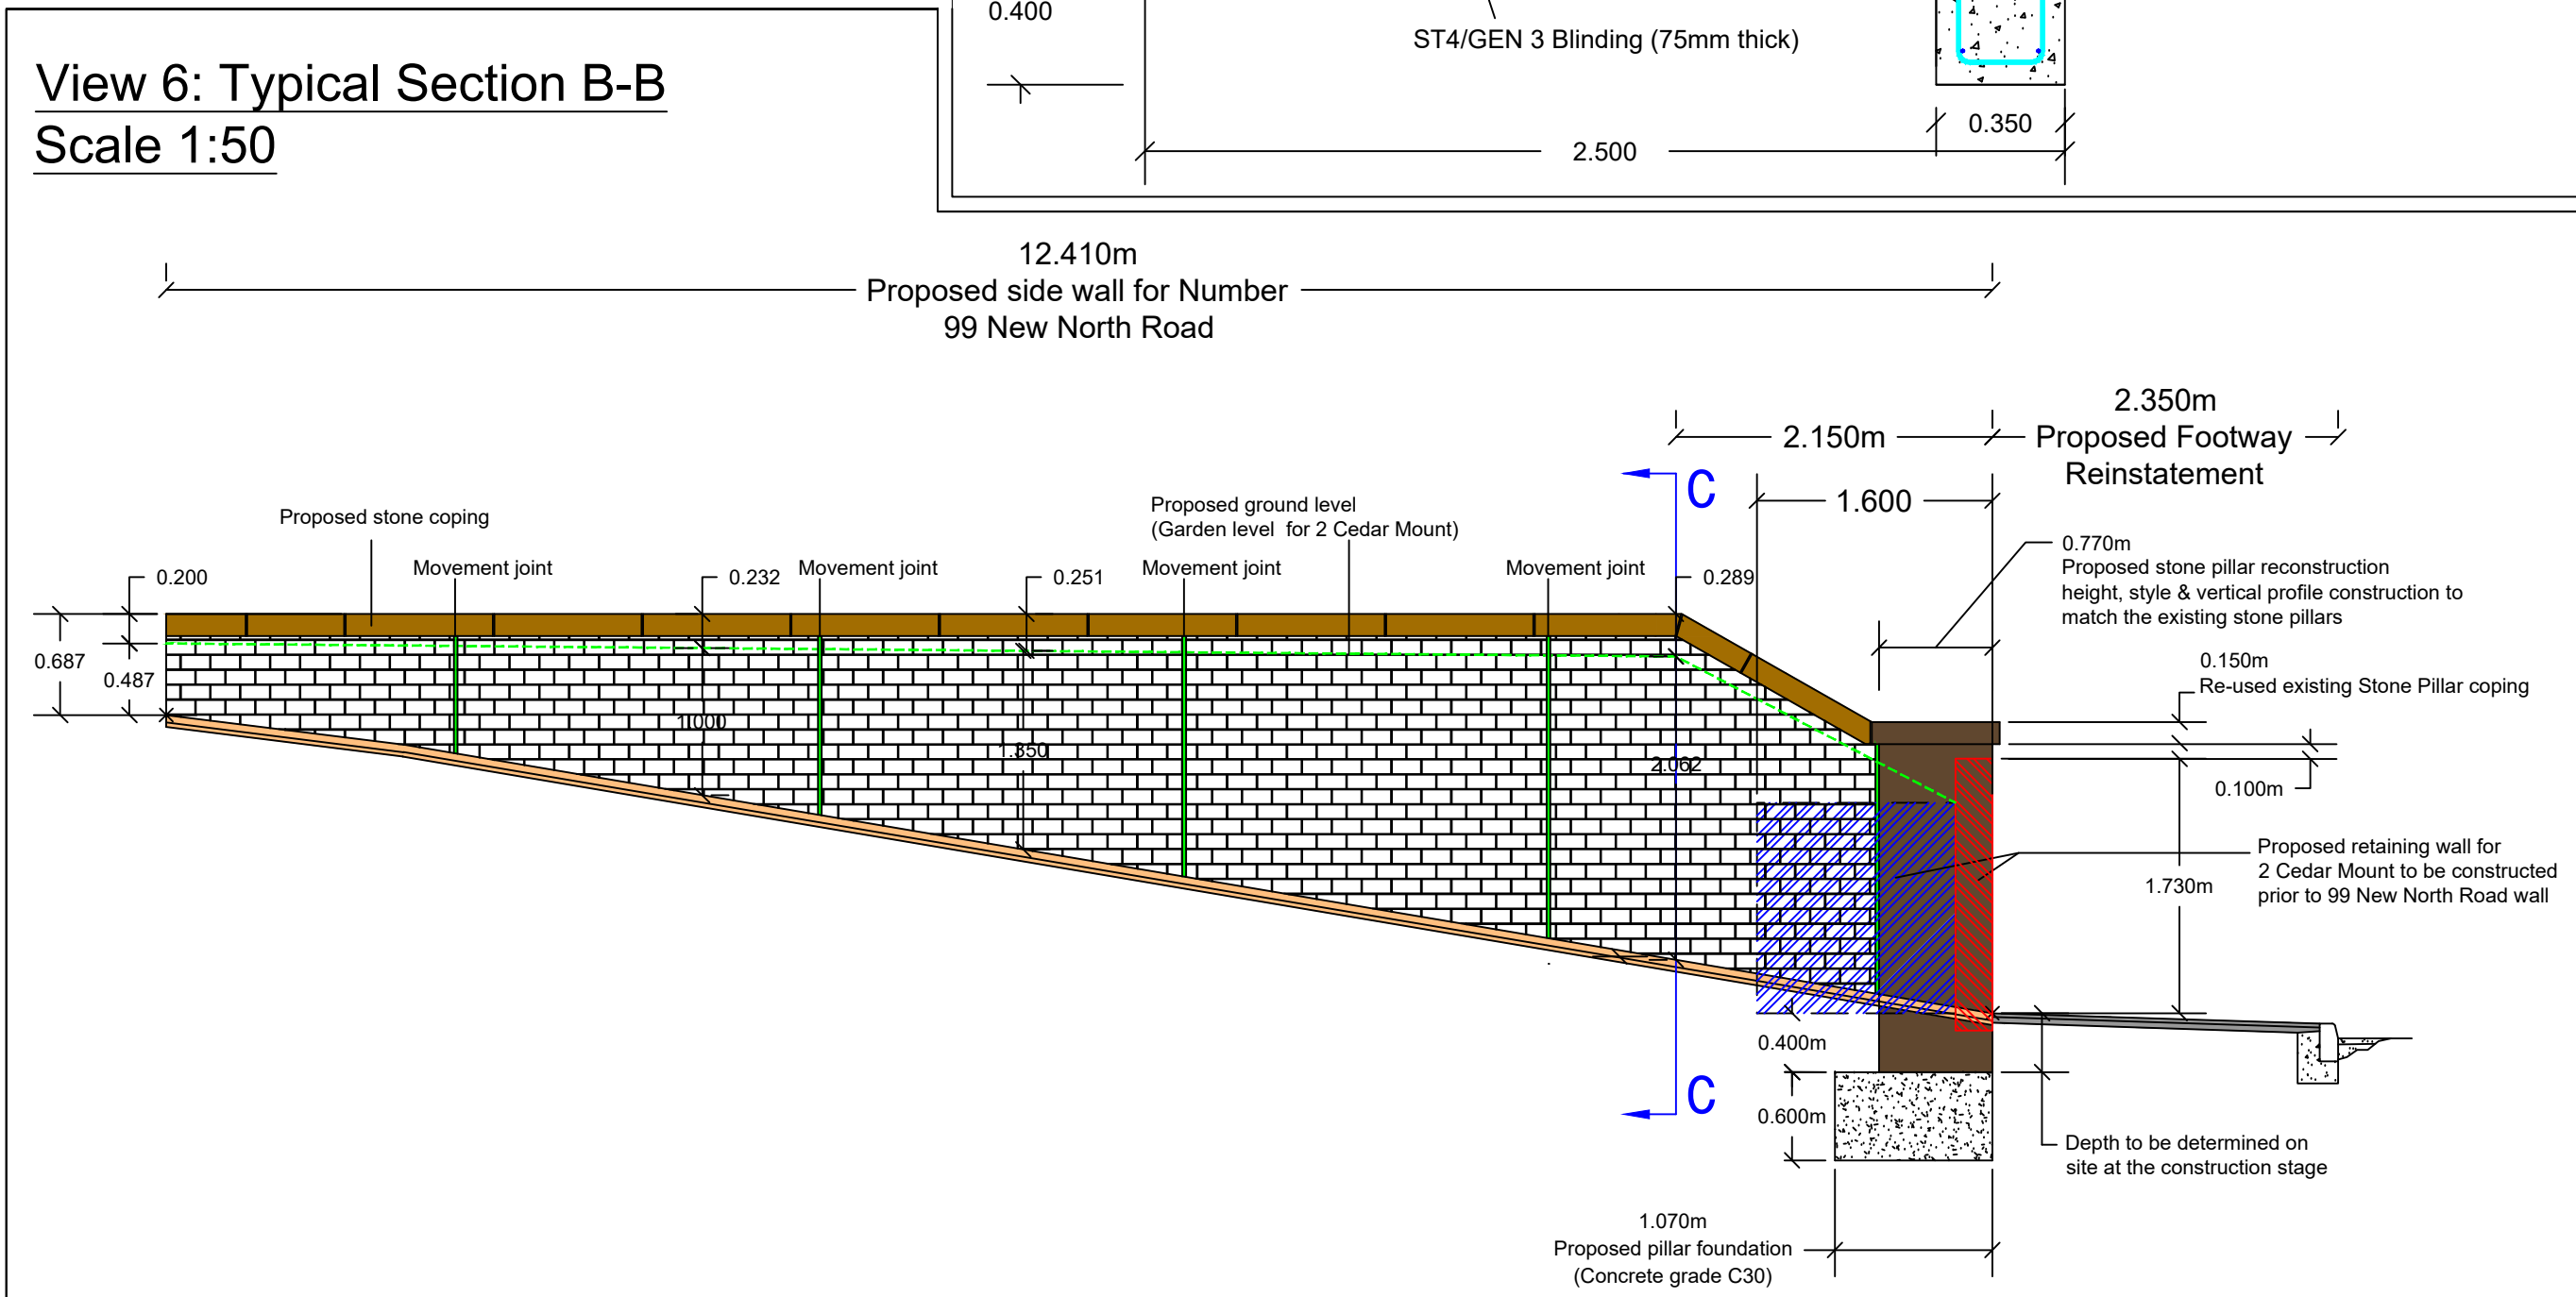

View 6: Typical Section B-B  
Scale 1:50

- Notes:
1. The proposed wall will be marked out on site by the design engineer prior to the start of the works.
  2. All of the existing stone copings shall be reused unless deemed to be unsuitable.
  3. The style & vertical profile construction for the proposed re-used stone pillar to match the current existing property style pillars.

|      |          |                                       |
|------|----------|---------------------------------------|
| B    | 14/04/21 | Proposed temporary access works added |
| REF. | DATE     | REVISIONS                             |



**Streetscene and Housing Service**  
Highways and Operation Division  
Flint Street, Fartown  
Huddersfield HD1 6LG

|                                                                            |             |          |
|----------------------------------------------------------------------------|-------------|----------|
| SECTION                                                                    |             |          |
| DRAWN                                                                      | HM          | CHECKED  |
| SCALE                                                                      | PROJECT NO. | DATE     |
| As Shown                                                                   | TF5         | 5/5/2020 |
| PROJECT<br>A629<br>HALIFAX ROAD (PHASE 5)                                  |             |          |
| TITLE<br>BLACKER ROAD JUNCTION<br>ACCOMMODATION WORKS<br>99 NEW NORTH ROAD |             |          |
| DRAWING No.<br>TF5/Area A/AW/99NNR-1B                                      |             |          |
| CAD No.                                                                    |             |          |