



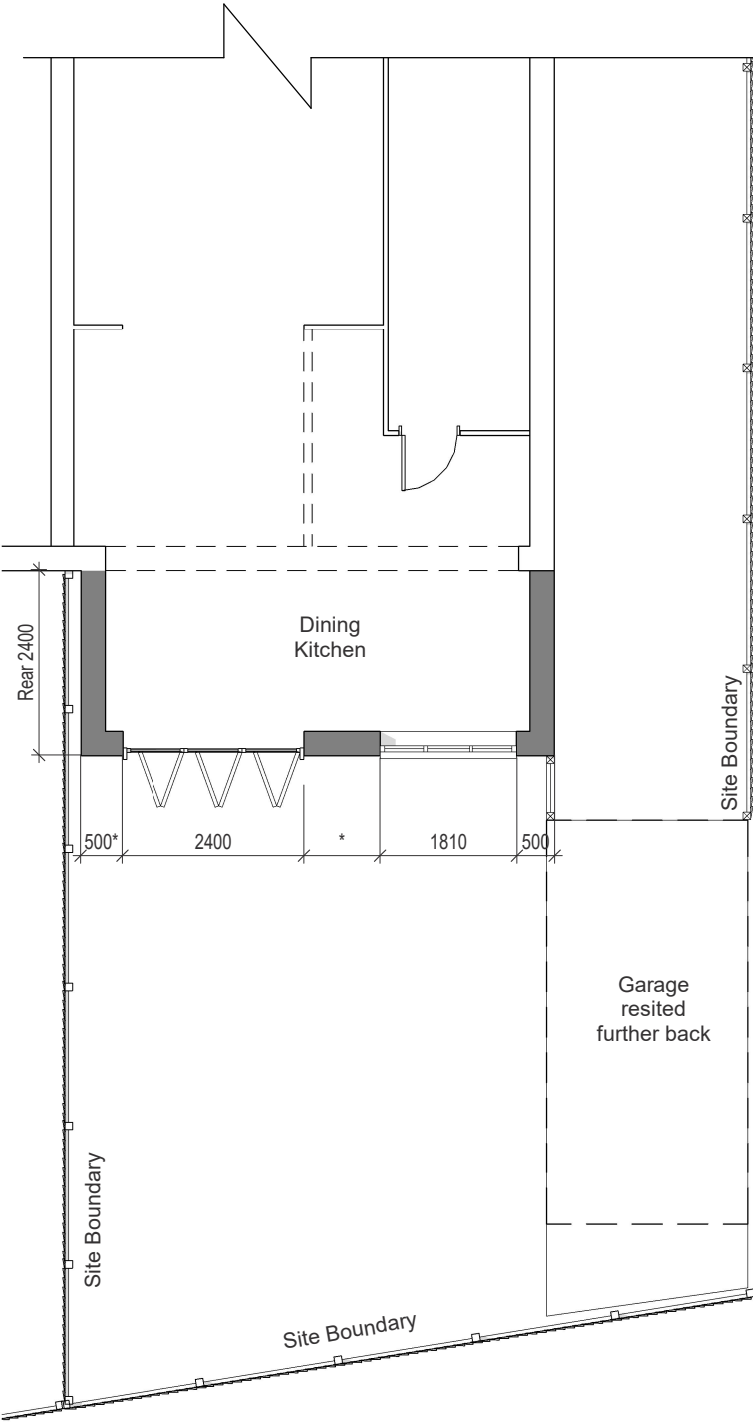

Part Ground Floor

1 : 100

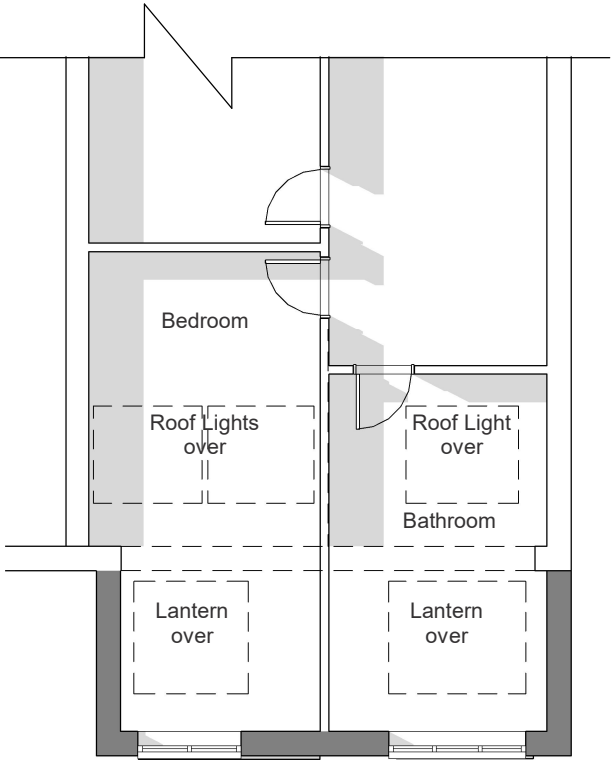


Part First Floor

1 : 100



To Rear

1 : 100

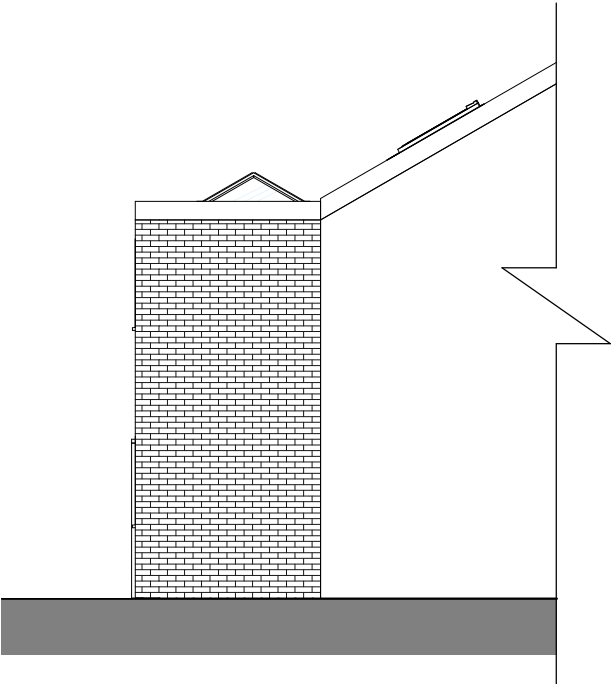

Part Side

1 : 100



For Non Material Amendment

PROJECT
21 Oakland Court, Highburton
Huddersfield, HD8 0XF

TITLE
Proposed Rear Extension
As Proposed

SCALE
1 : 100 @ A3

DATE
June 21

DRAWN
-

REVIEWED
-

DRAWING NO
3151/3

REVISION
A