


Wheatroyd Barn

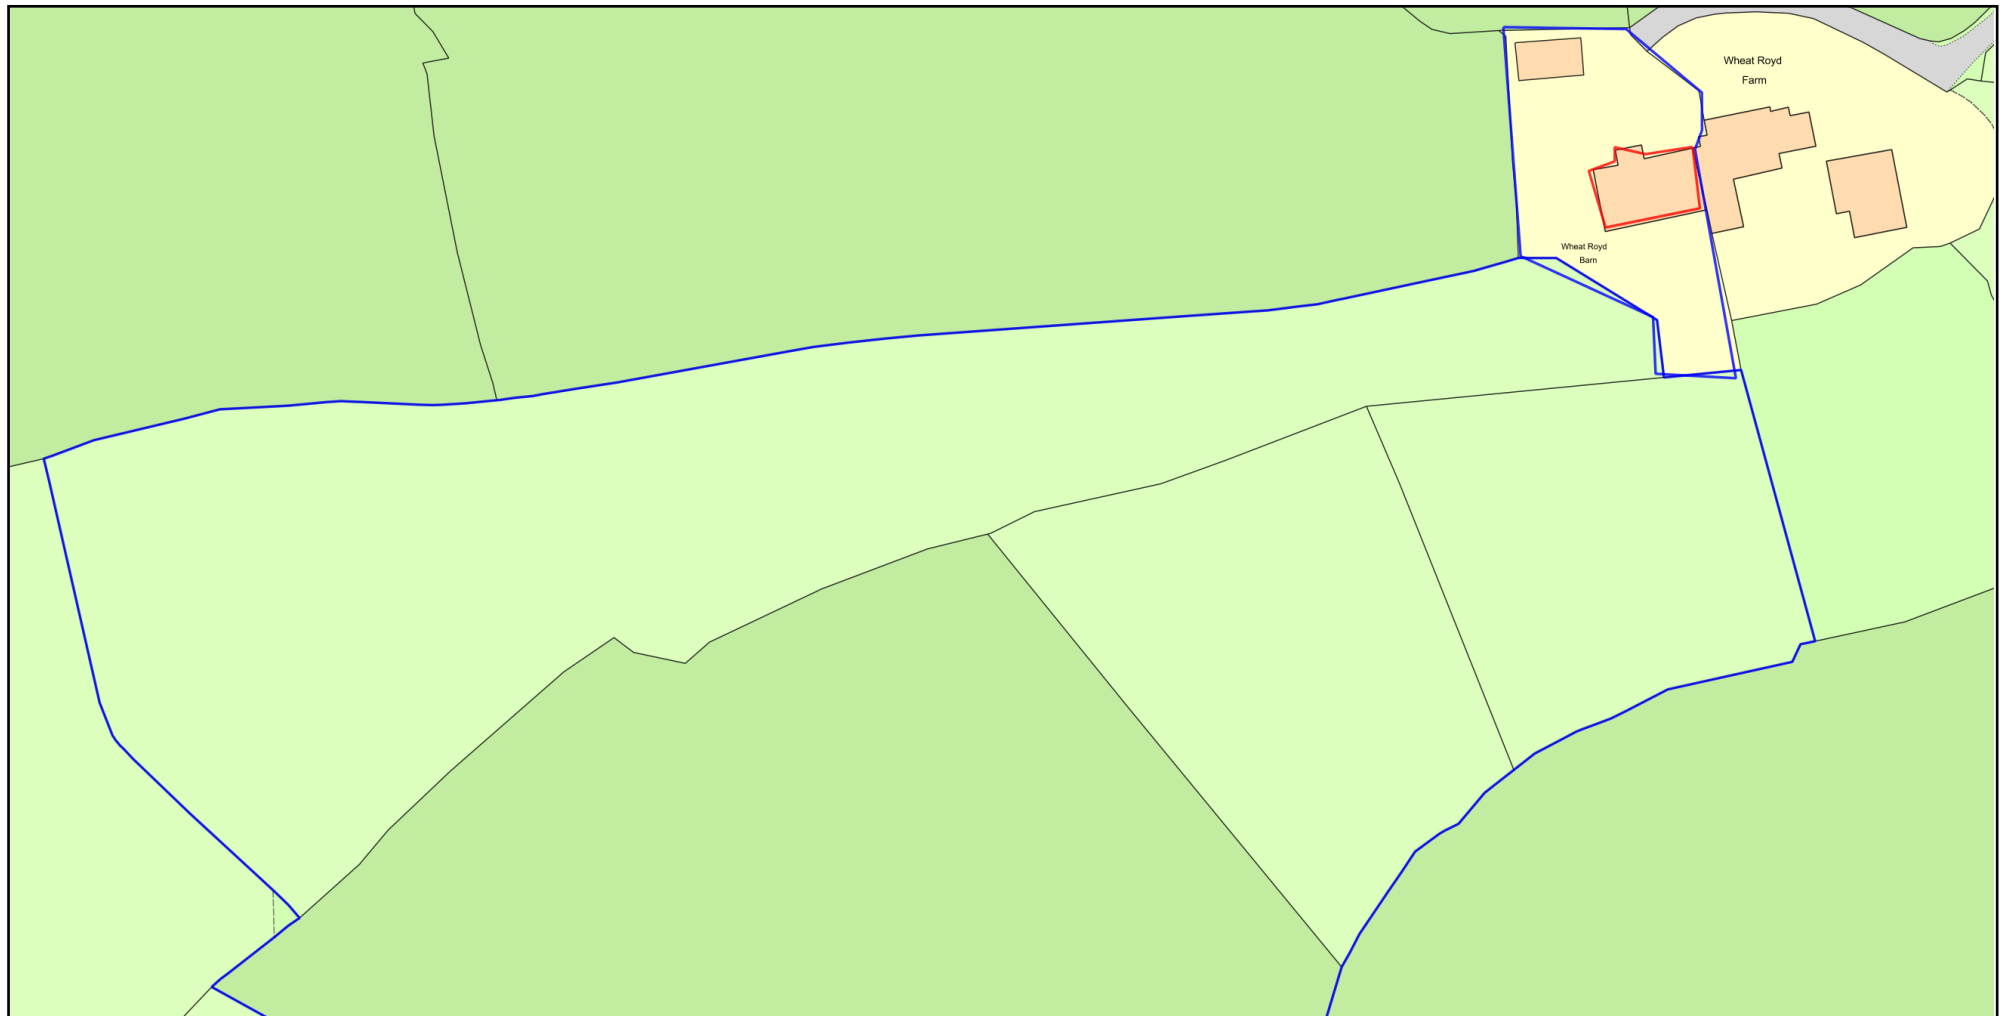

0 50
Metres



Plan Produced for: Ben

Date Produced: 26 Apr 2021

Plan Reference Number: TQRQM21116083718749

Scale: 1:1250 @ A4

© Crown copyright and database rights 2021 OS 100042766

